




Revisions:

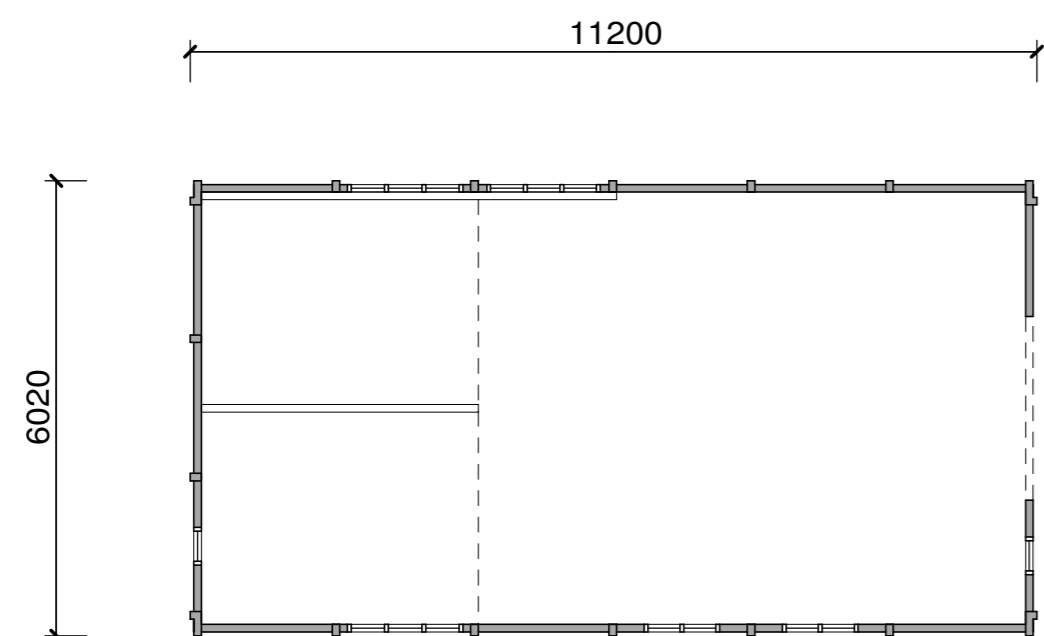


PLAN

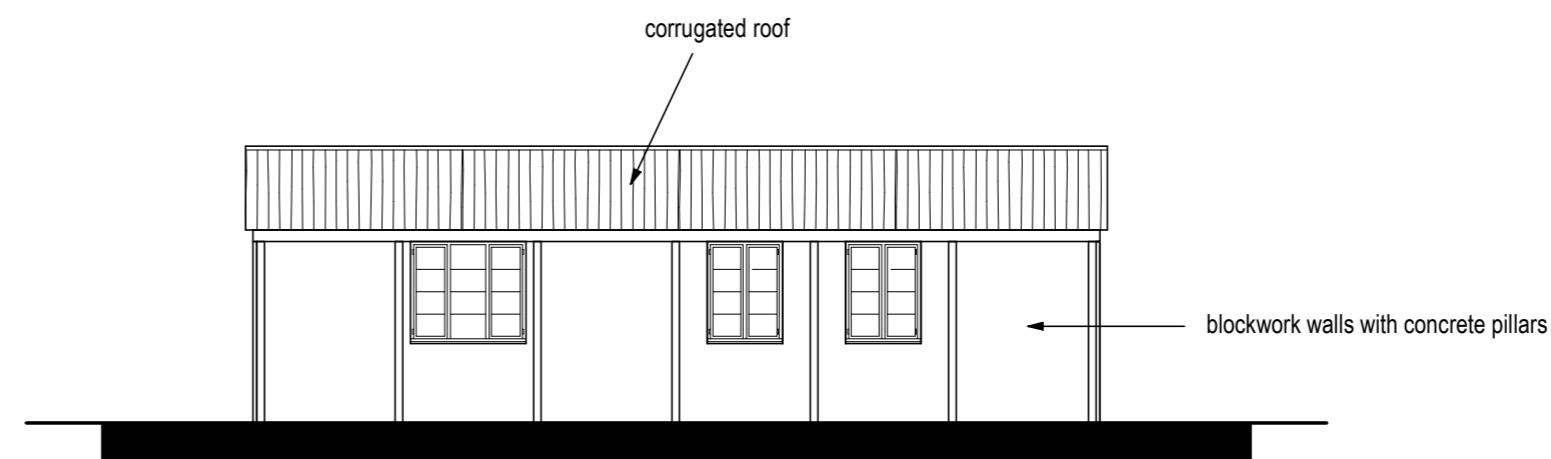


SOUTH-EAST ELEVATION

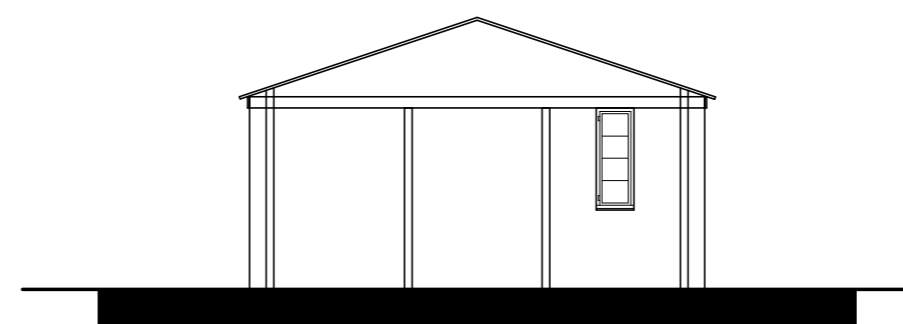

SOUTH-WEST ELEVATION

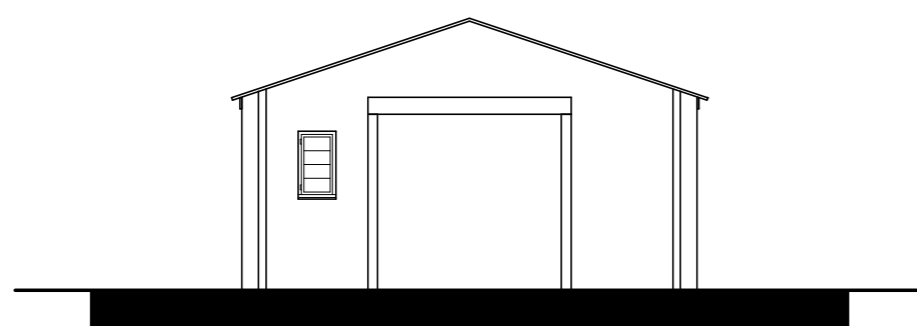

NORTH-EAST ELEVATION

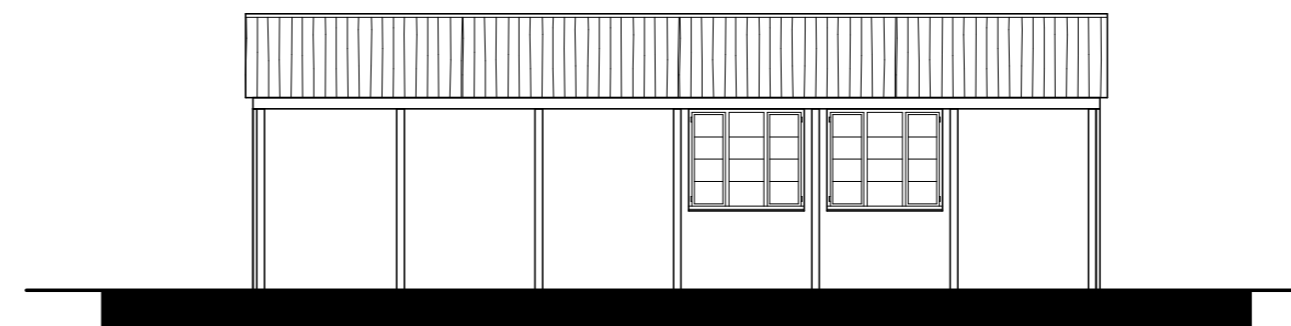

NORTH-WEST ELEVATION



Client:

Mr & Mrs G French

Site Address:

Woodpecker Wood
Damerham
Fordingbridge
Hampshire

Drawing Title:

EXISTING PLANS AND ELEVATIONS

Drawing No.:

22-0408/E1

Scale:

1:500 @ A2



Adams Planning &
Project Services Ltd

Tel: 01363 779143 enquiries@adamspss.co.uk