



All dimensions must be checked on site by the contractor before commencing work. All work below ground level is shown provisionally. Inspection of ground condition is essential prior to work commencing. Responsibility for establishing the soil and sub-soil conditions rest with the contractor.

Adjacent Properties and Boundaries are shown for illustrative purposes only and have not been surveyed unless otherwise stated.

The copyright of this drawing remains with the author and may not be reproduced in any form without prior written consent

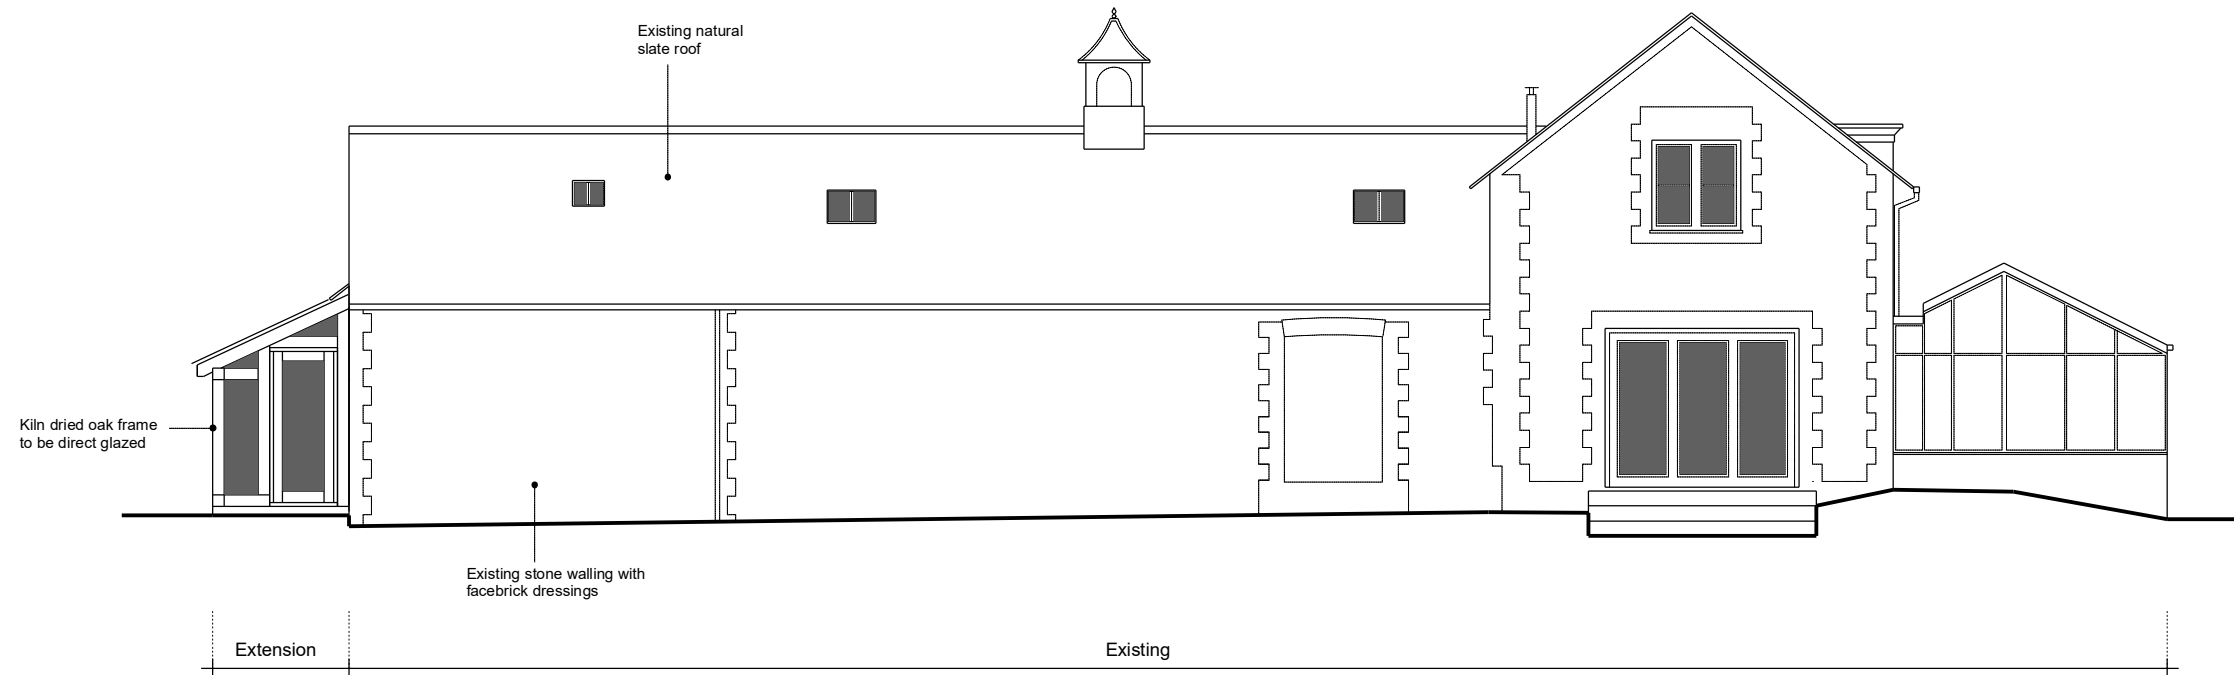

West Elevation

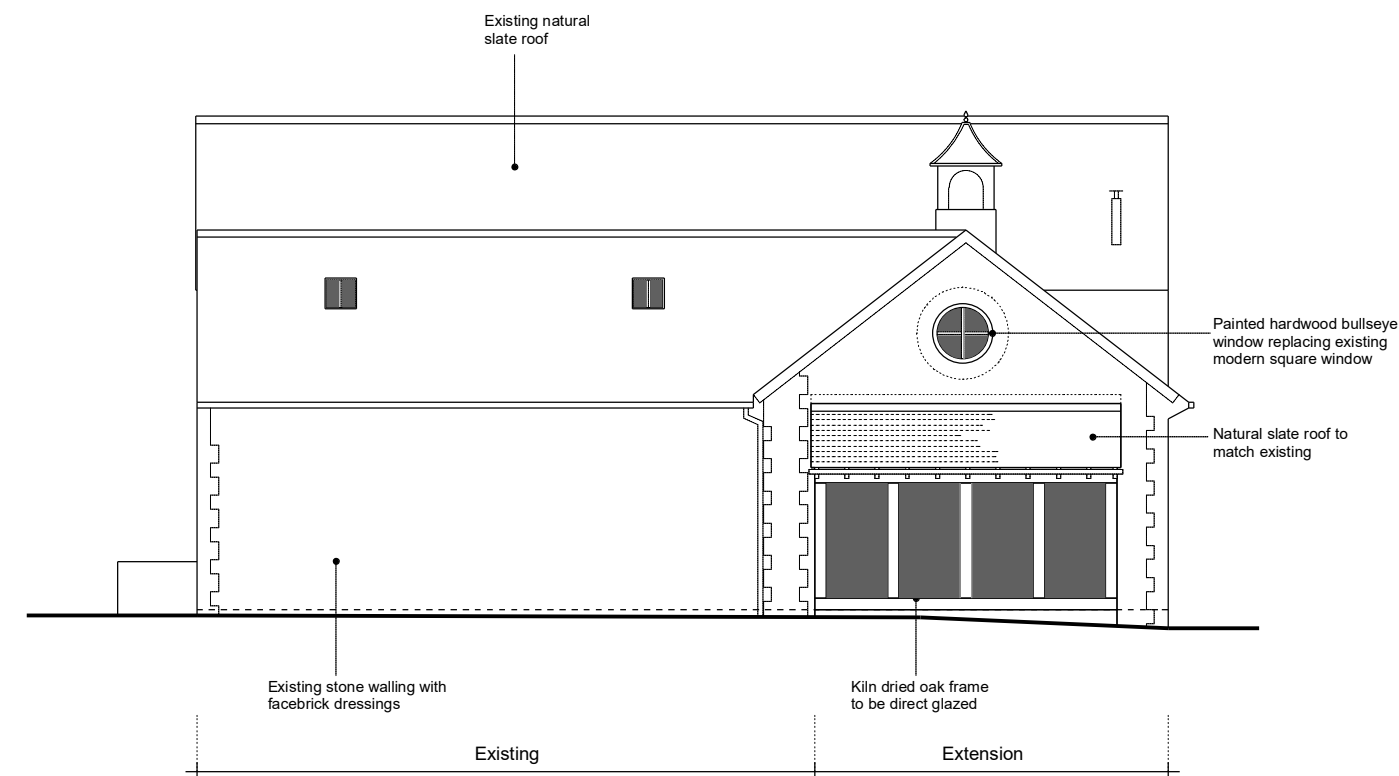

North Elevation

revision schedule

project  
Alterations to  
Hawley Place,  
Hawley, Liss

title  
Outbuilding Elevations  
1 of 2

scale  
1:100 @ A3

date  
Apr 2022 checked MA

drawing No.  
A021-010-PL09

revision

martin allman architecture

Chartered Architect  
Southgate Chambers  
37/39 Southgate St.  
Winchester  
Hampshire  
SO23 9EH

t: 01962 866 190  
m: 07751 427 813  
e: mail@ma-architecture.co.uk  
www.ma-architecture.co.uk