


All dimensions must be checked on site by the contractor before commencing work. All work below ground level is shown provisionally. Inspection of ground condition is essential prior to work commencing. Responsibility for establishing the soil and sub-soil conditions rest with the contractor.

Adjacent Properties and Boundaries are shown for illustrative purposes only and have not been surveyed unless otherwise stated.

The copyright of this drawing remains with the author and may not be reproduced in any form without prior written consent.

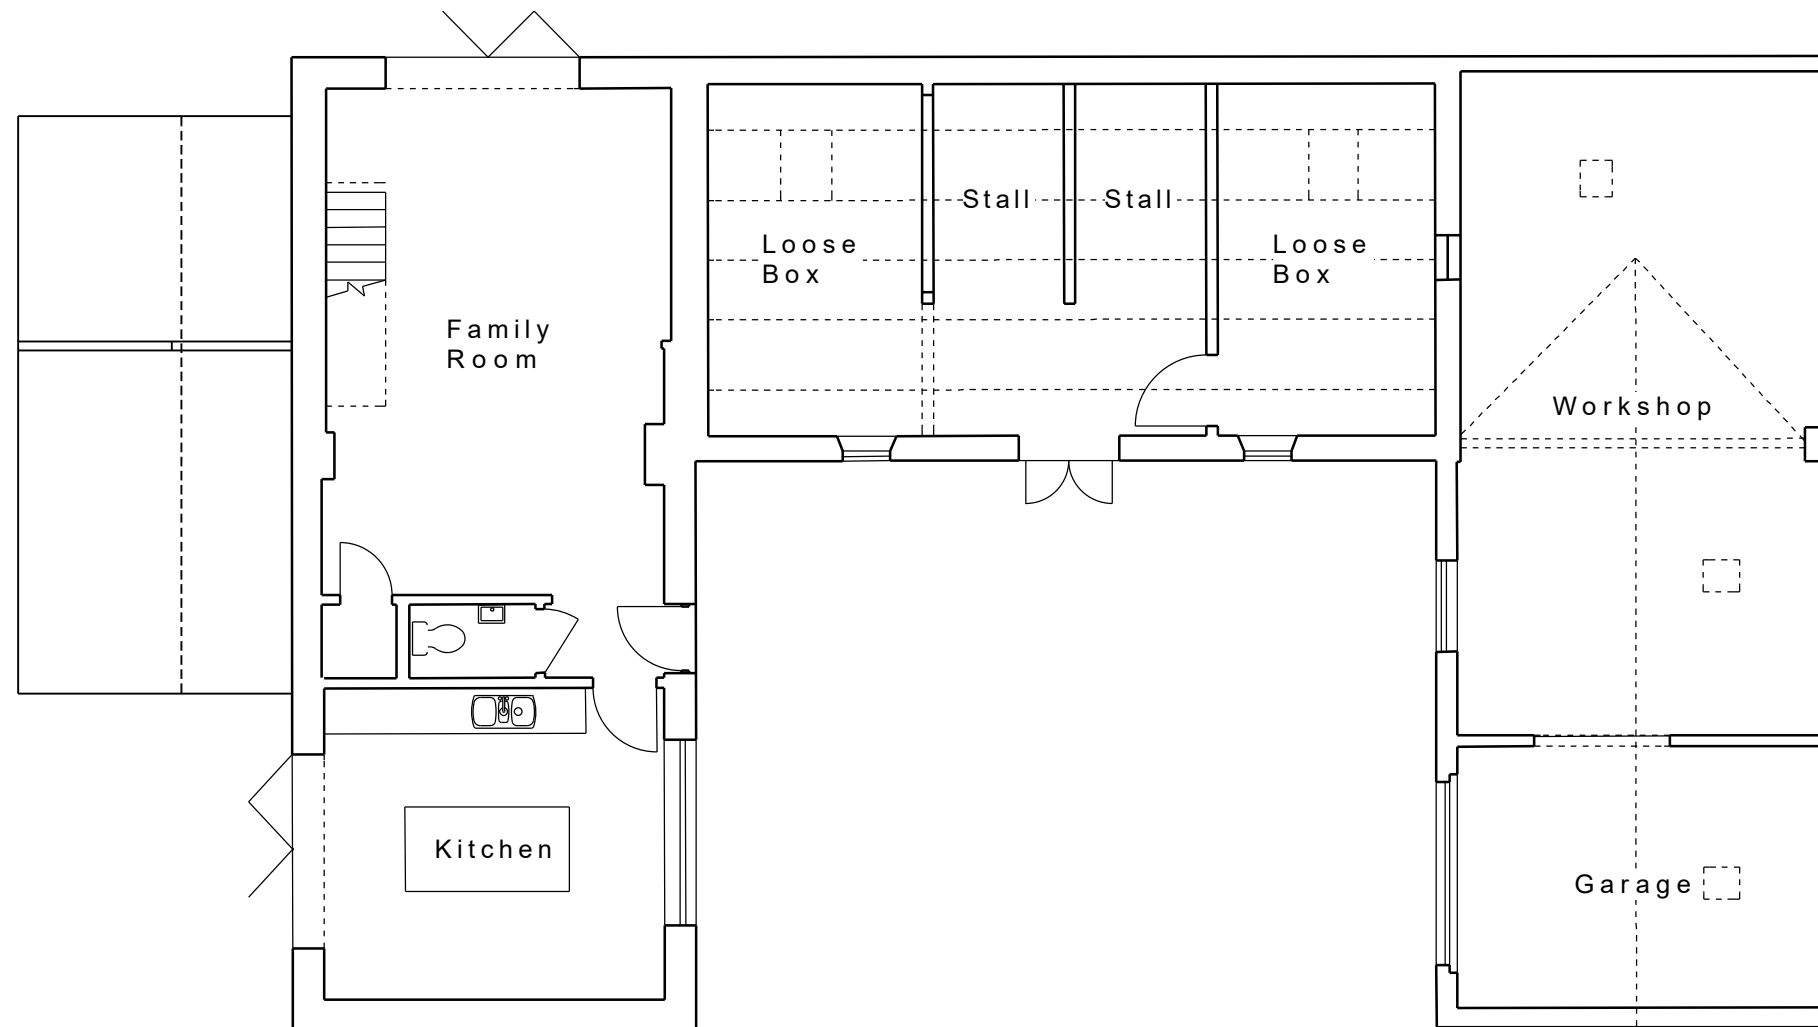

Ground Floor Plan



revision schedule

project

Alterations to
Hawkley Place,
Hawkley, Liss

title

Existing Outbuilding Plan

scale

1:100 @ A3

date

May 2022


checked

MA

drawing No.

A021-010-PL15

revision

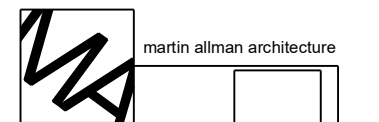

Chartered Architect
Southgate Chambers
37/39 Southgate St.
Winchester
Hampshire
SO23 9EH

t: 01962 866 190
m: 07751 427 813
e: mail@ma-architecture.co.uk
www.ma-architecture.co.uk