




AS EXISTING FRONT ELEVATION (E) 1:50 @ A1

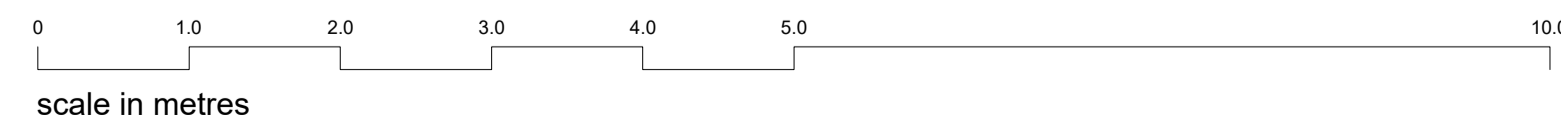

**LIFE  
SIZE**

01273 988 746  
studio@lifesizearchitecture.co.uk  
www.lifesizearchitecture.co.uk

description: date: revision:

title:  
**EXISTING FRONT ELEVATION**

project no:  
**5440LCHL EX02**

drawing status:  
**PRE APP**

client:  
JAMES CHUBB

project:  
OLD LINE COTTAGE, IVORS LANE, HAMSEY, BN8 5TY  
EXTENSION, INTERNAL ALT. AND LANDSCAPING WORKS

date: 14.04.22 scale: 1:50 @ A1 drawn: LC checked: LC