




North-East Elevation (1:100)

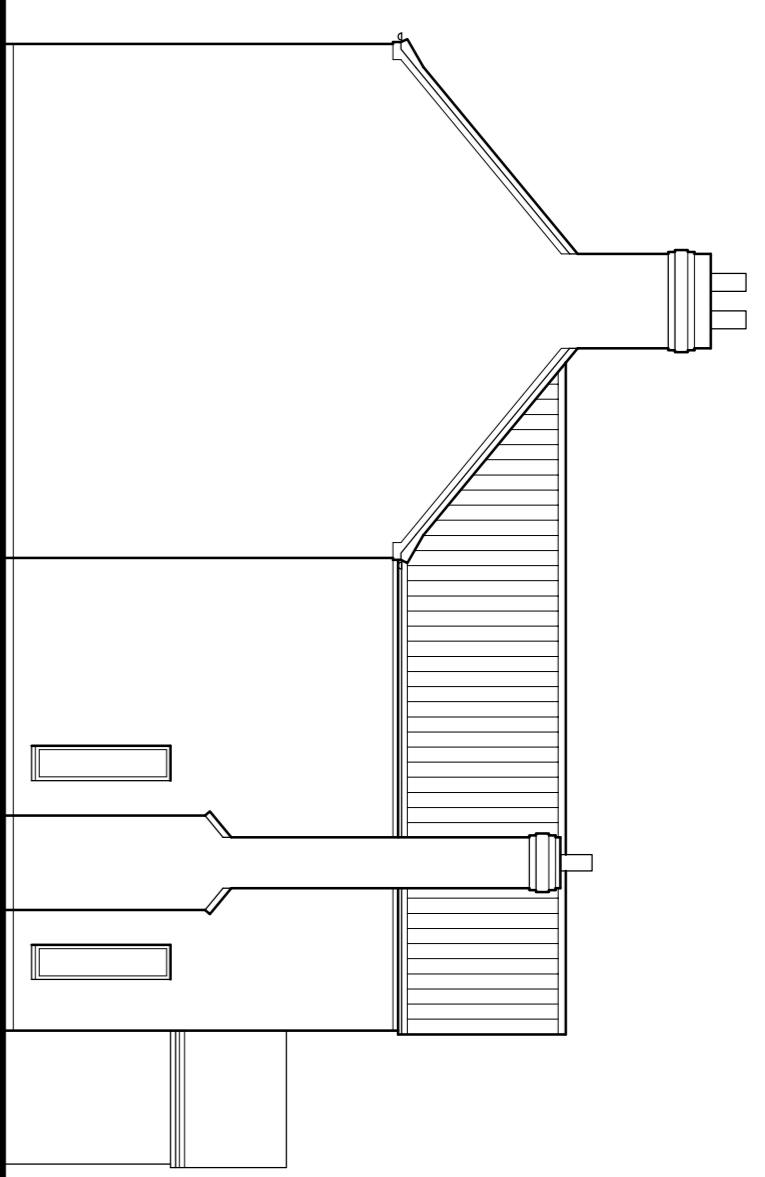


South-East Elevation

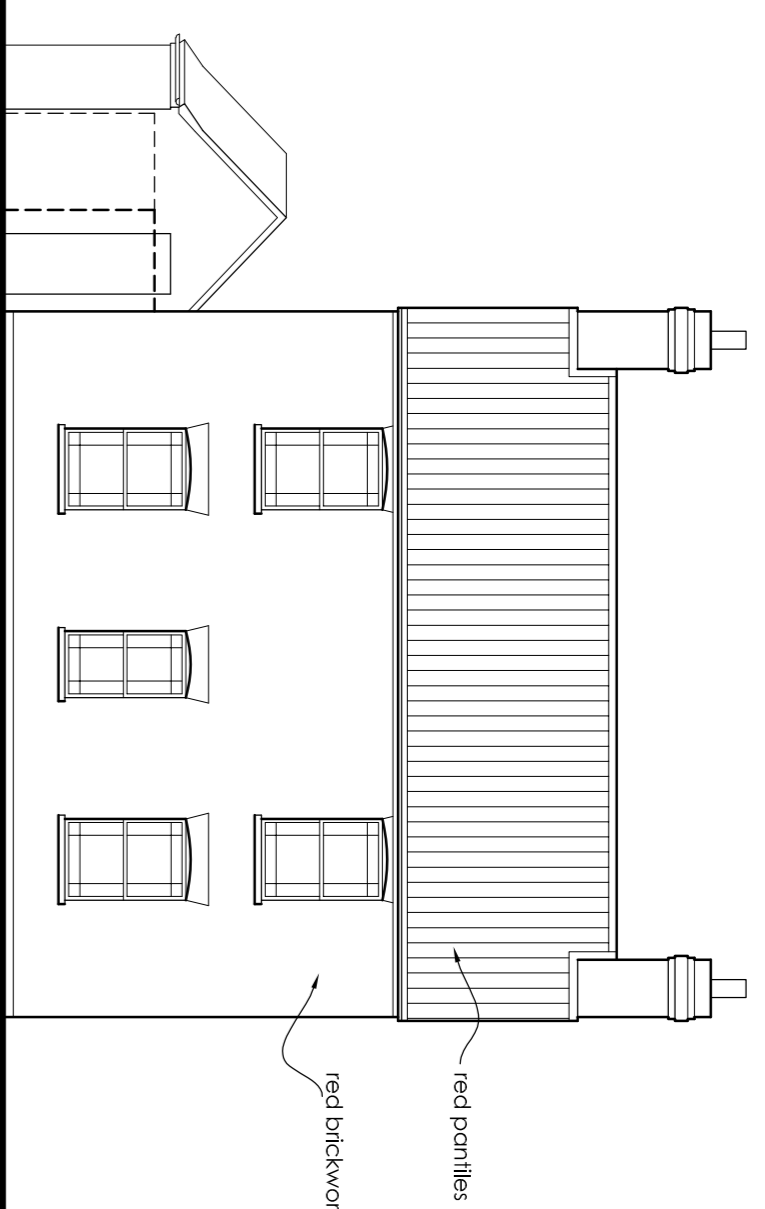

South-West Elevation

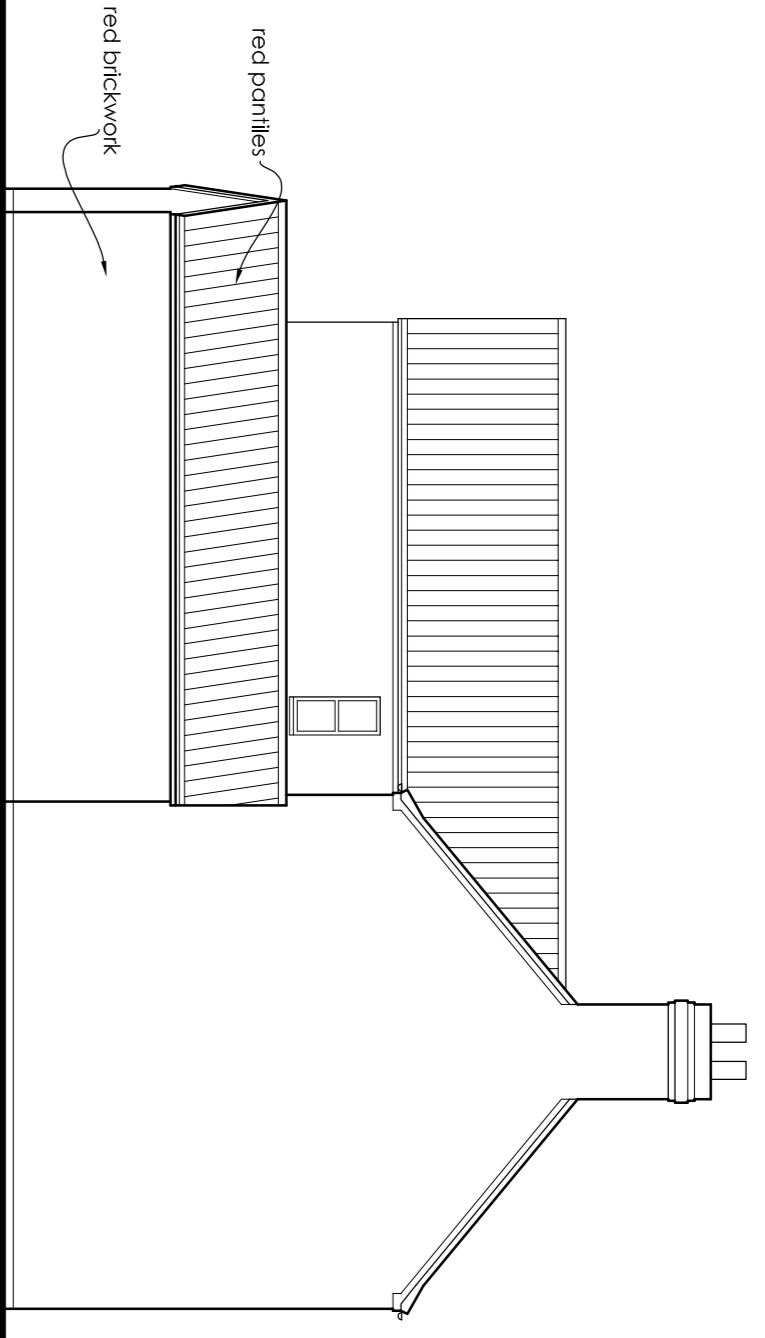

North-West Elevation (1:100)

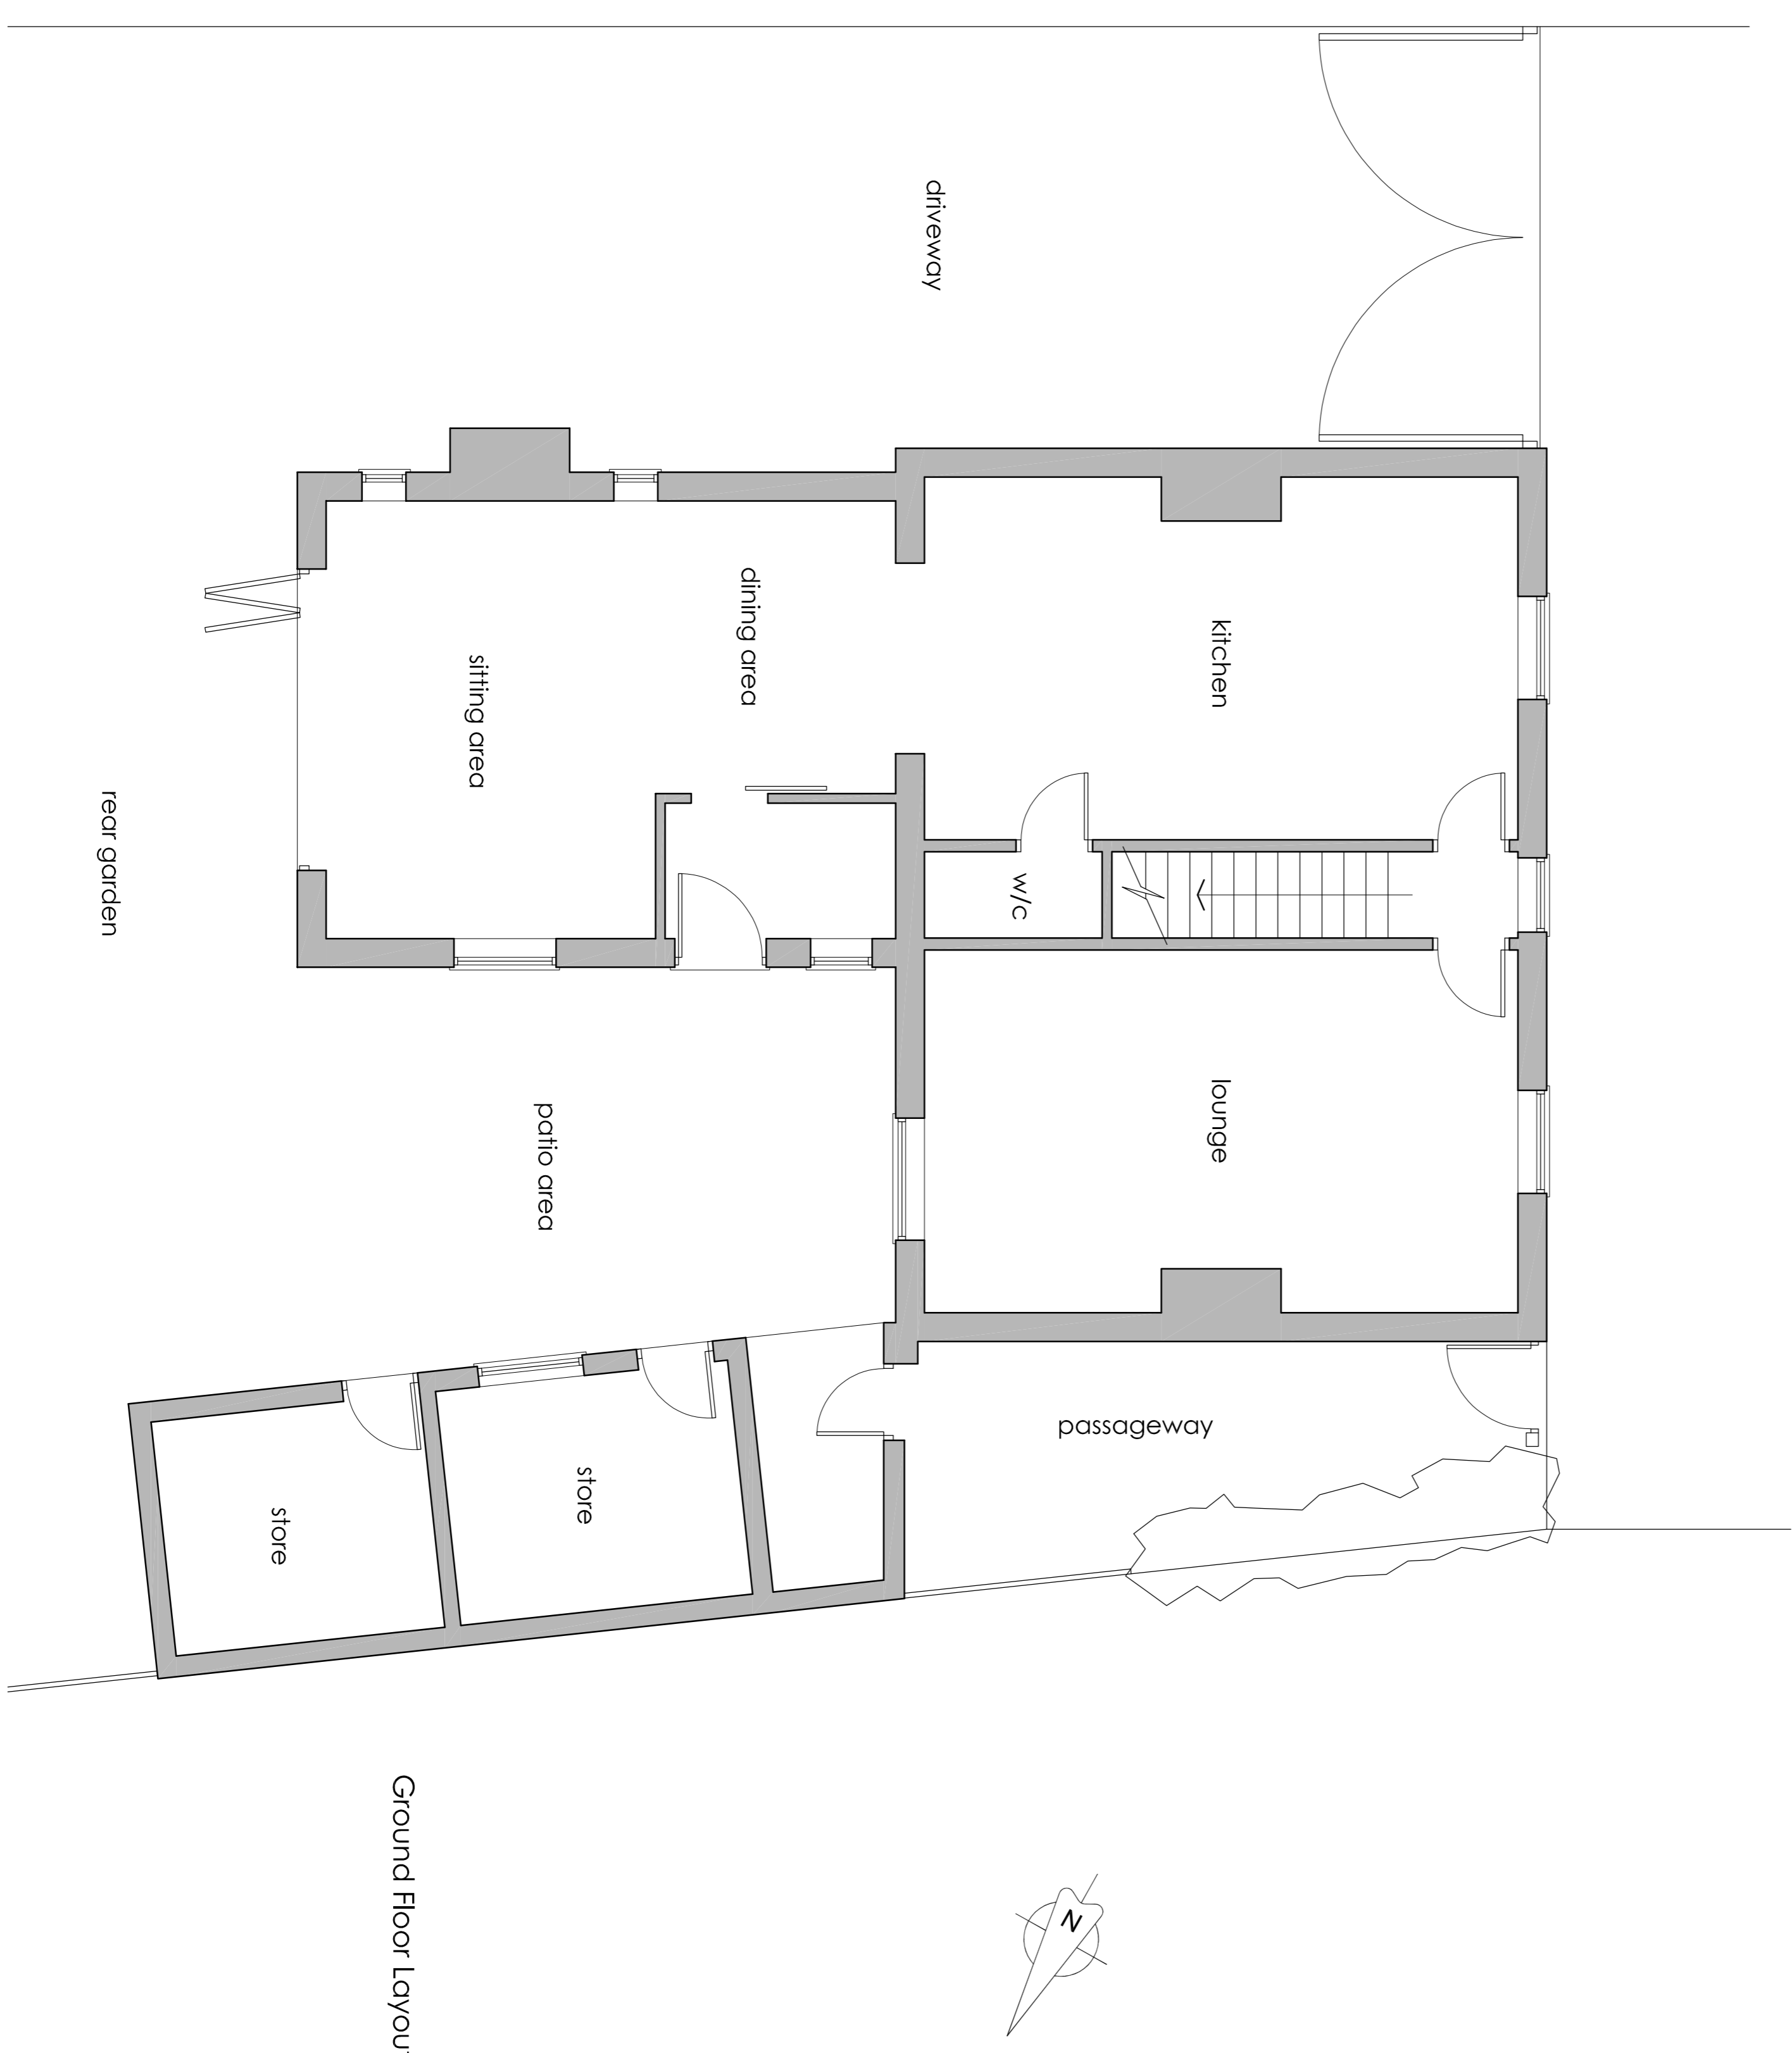

Ground Floor Layout (1:50)

P1, 23/05/22: Initial Issue

NEIL • REYNOLDS •
 Sales Barn, Middle Street, Pottershanworth, Lincoln, LN4 2DR
 tel: 01522 739006 e-mail: neil@darthreed.co.uk

client
MR & MRS HAMILTON

project
House Alterations
 14 Mill Lane
 Martin, Lincoln

drawing title
EXISTING HOUSE

date
 May 2022 scale
 as shown @ A1

drawing number
ST-526 / 03 revision
P1