




Ground Floor Layout (1:50)

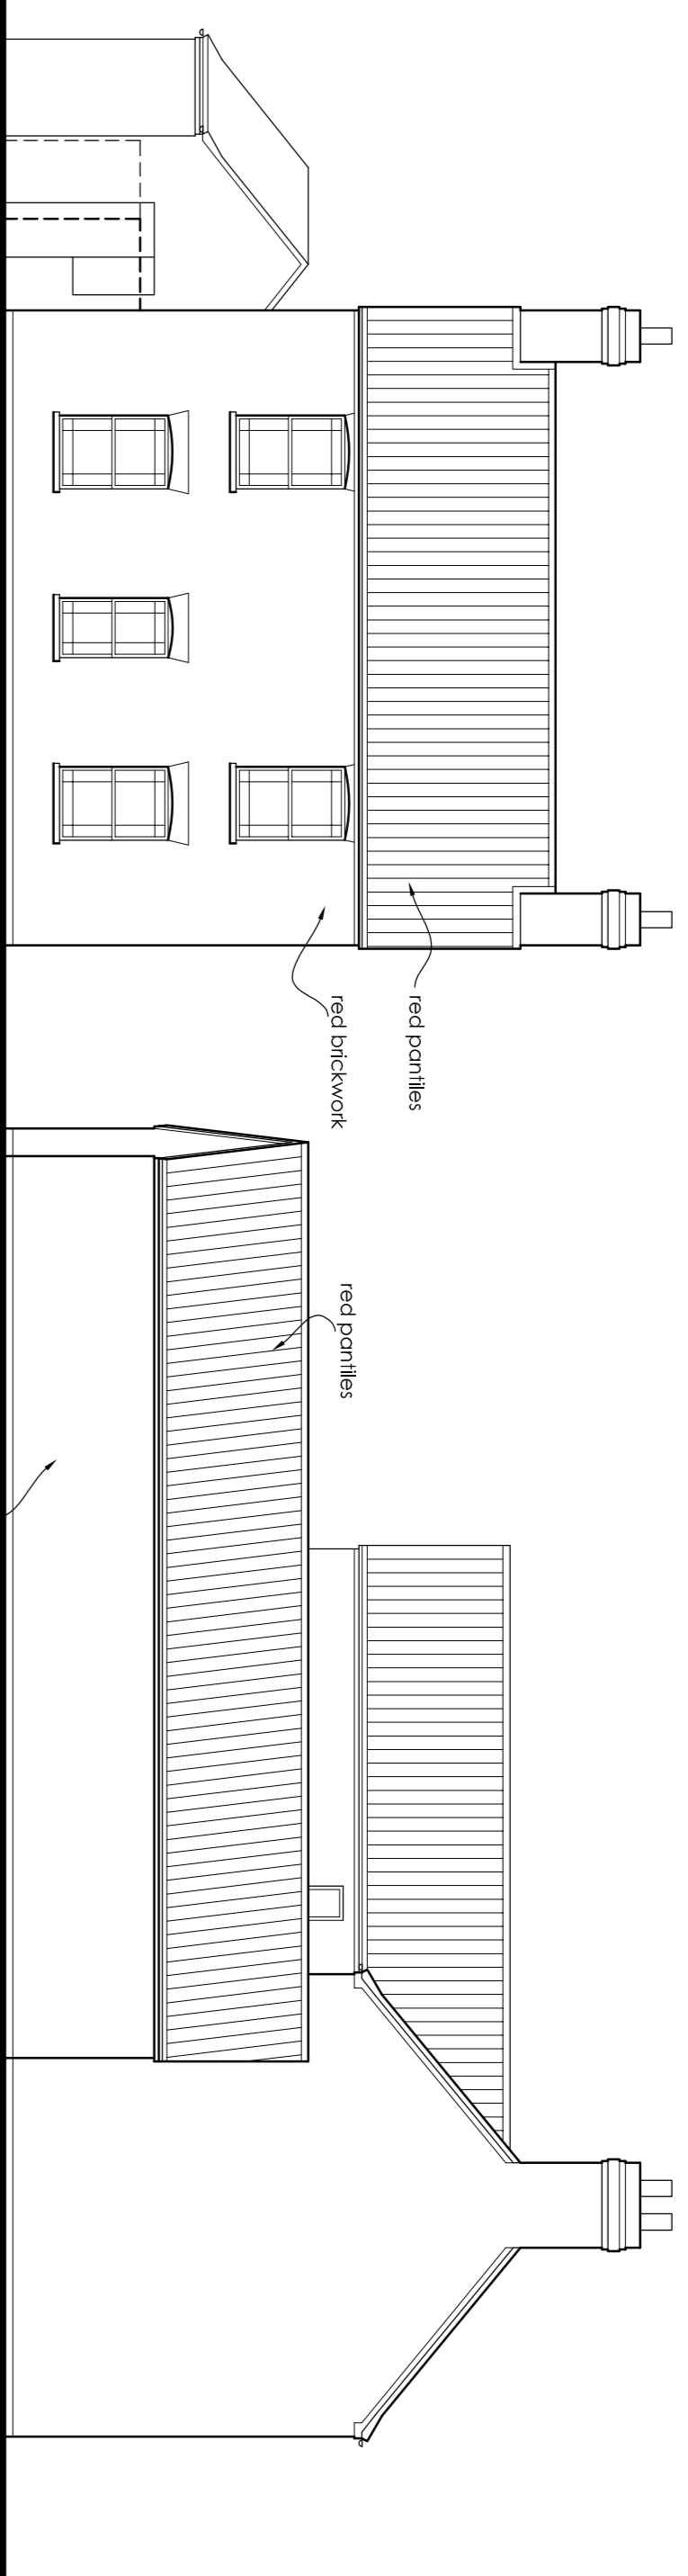


South-West Elevation

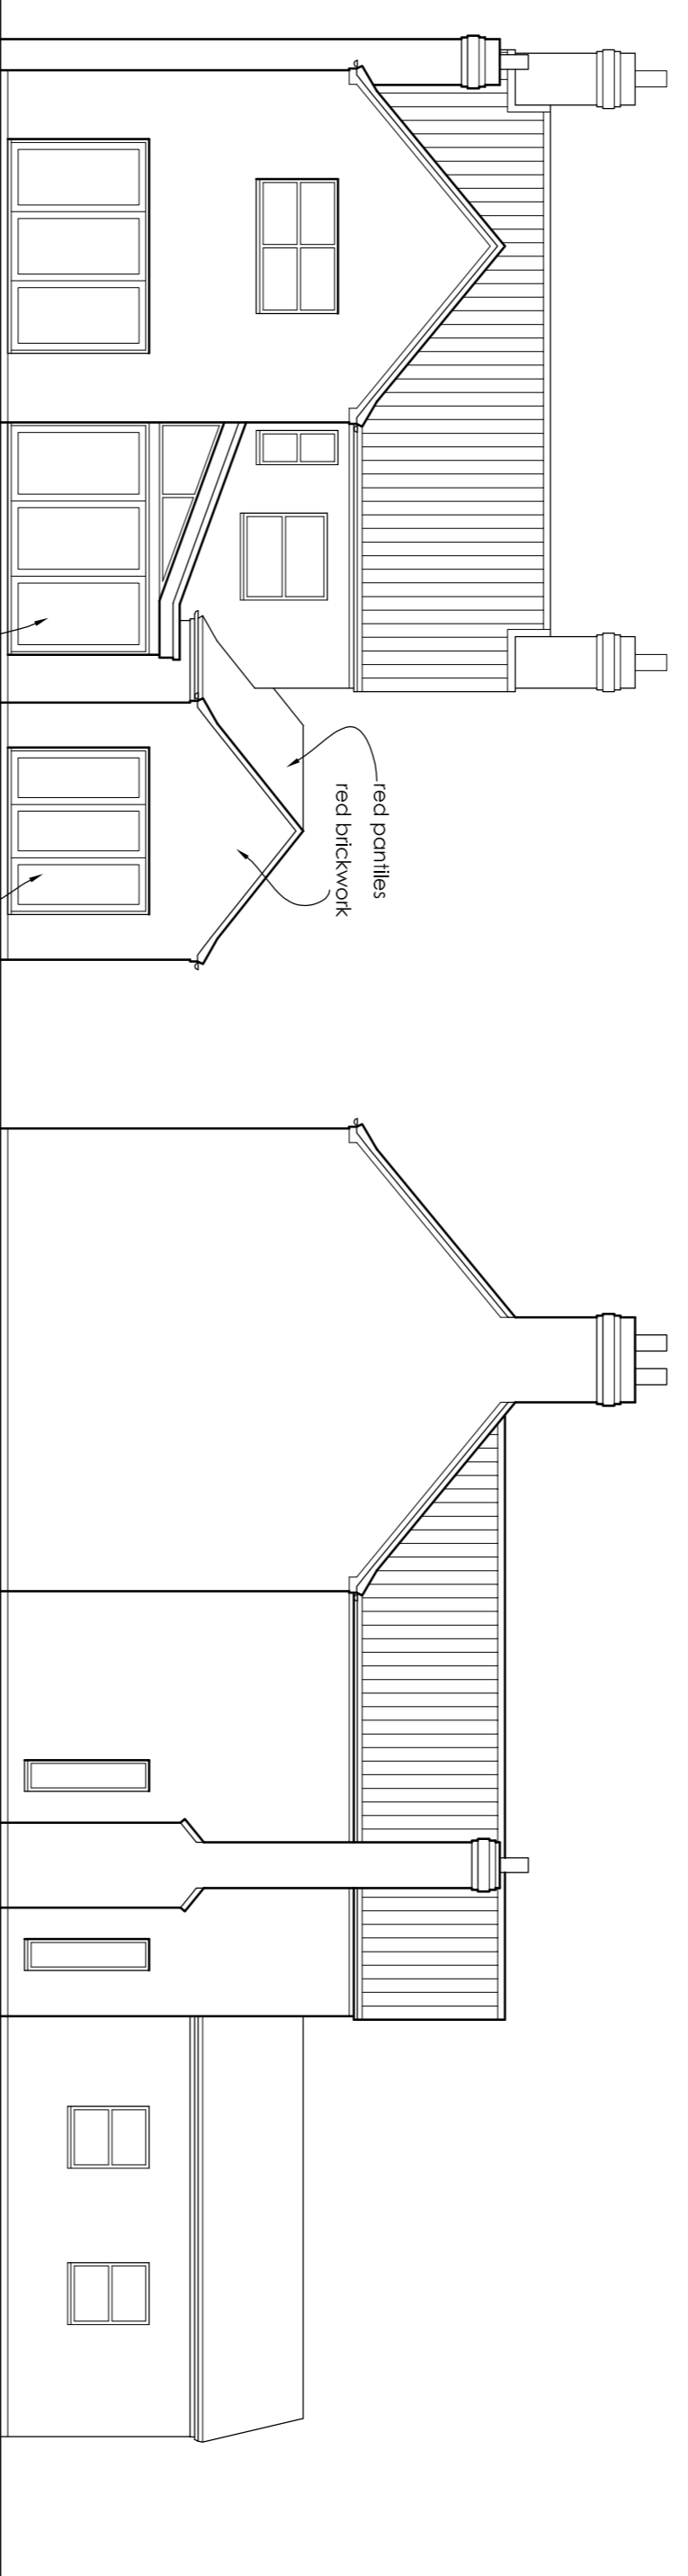

North-East Elevation (1:100)

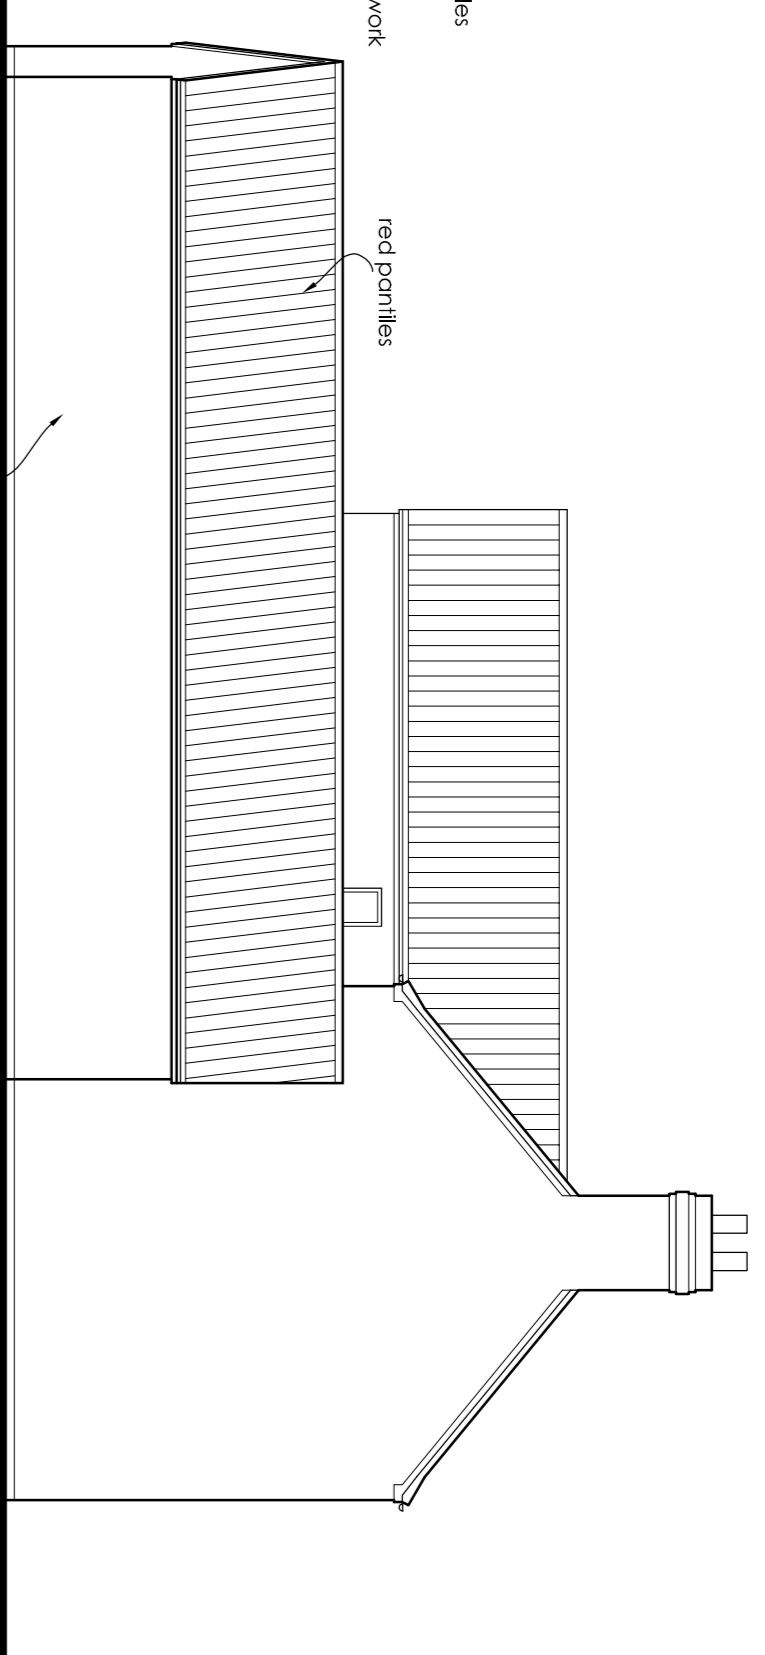

North-West Elevation (1:100)

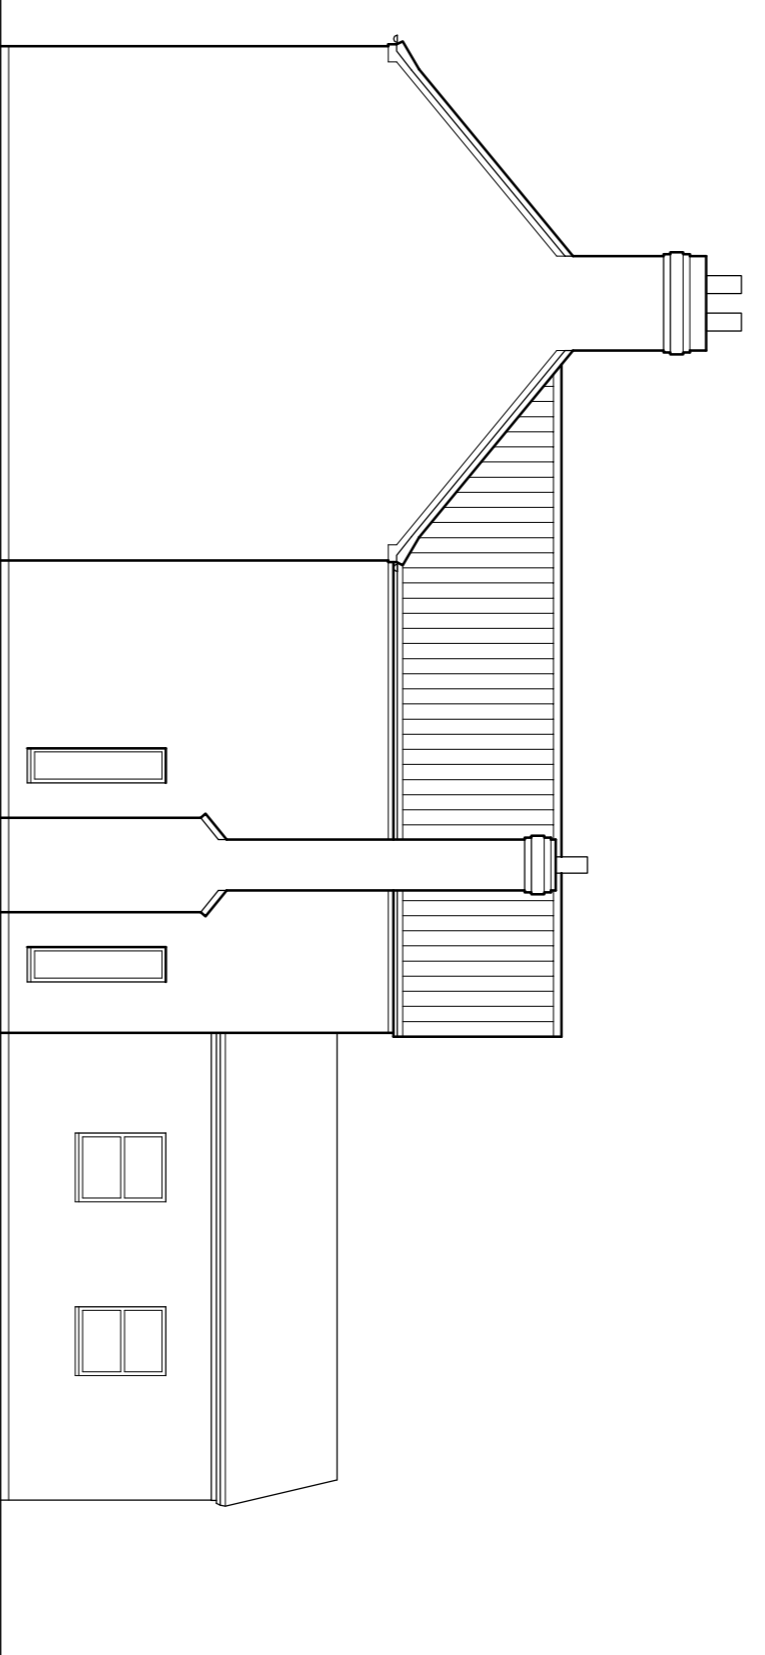

South-East Elevation

P1_2306522: Initial Issue

<p>NEIL • REYNOLDS • Sales Barn, Middle Street, Pottershanworth, Lincoln, LN4 2DR telt: 01522 793006 e-mail: neil@darciiedes.co.uk</p>	
client	MR & MRS HAMILTON
project	House Alterations
	14 Mill Lane Martin, Lincoln
drawing title	PROPOSED HOUSE
date	May 2022
scale	as shown @ A1
drawing number	ST-526 / 04
revision	P1