






**West Elevation** (Scale 1:100)

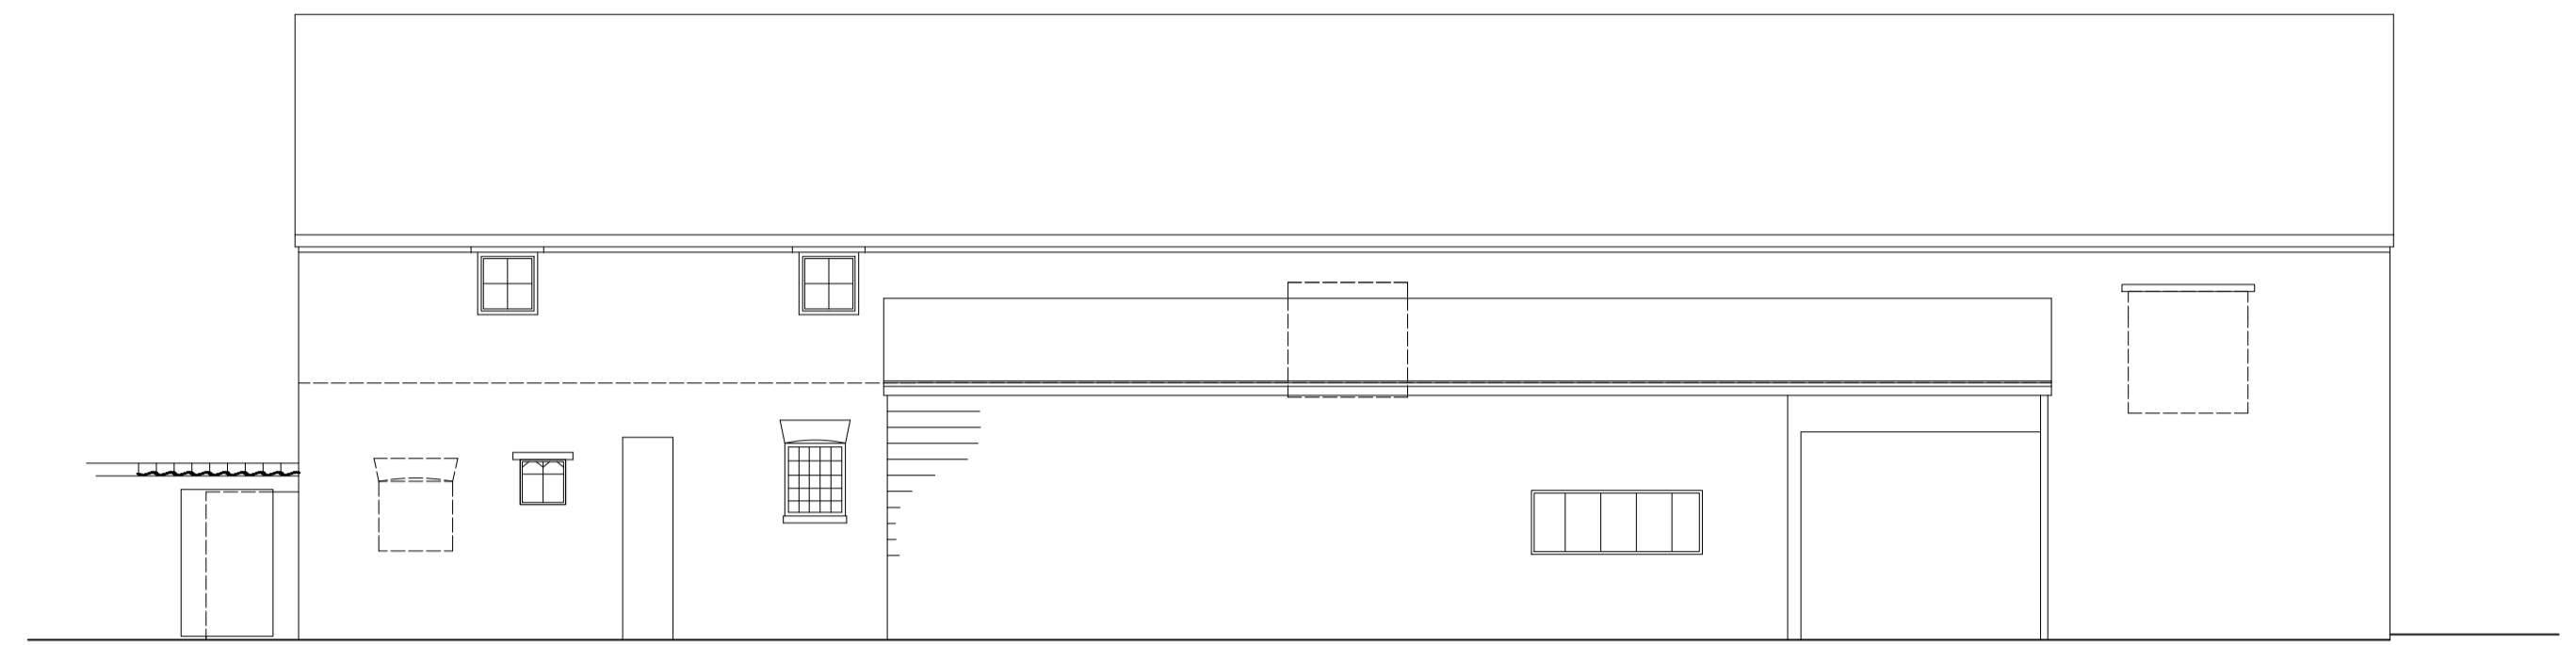

**East Elevation** (Scale 1:100)

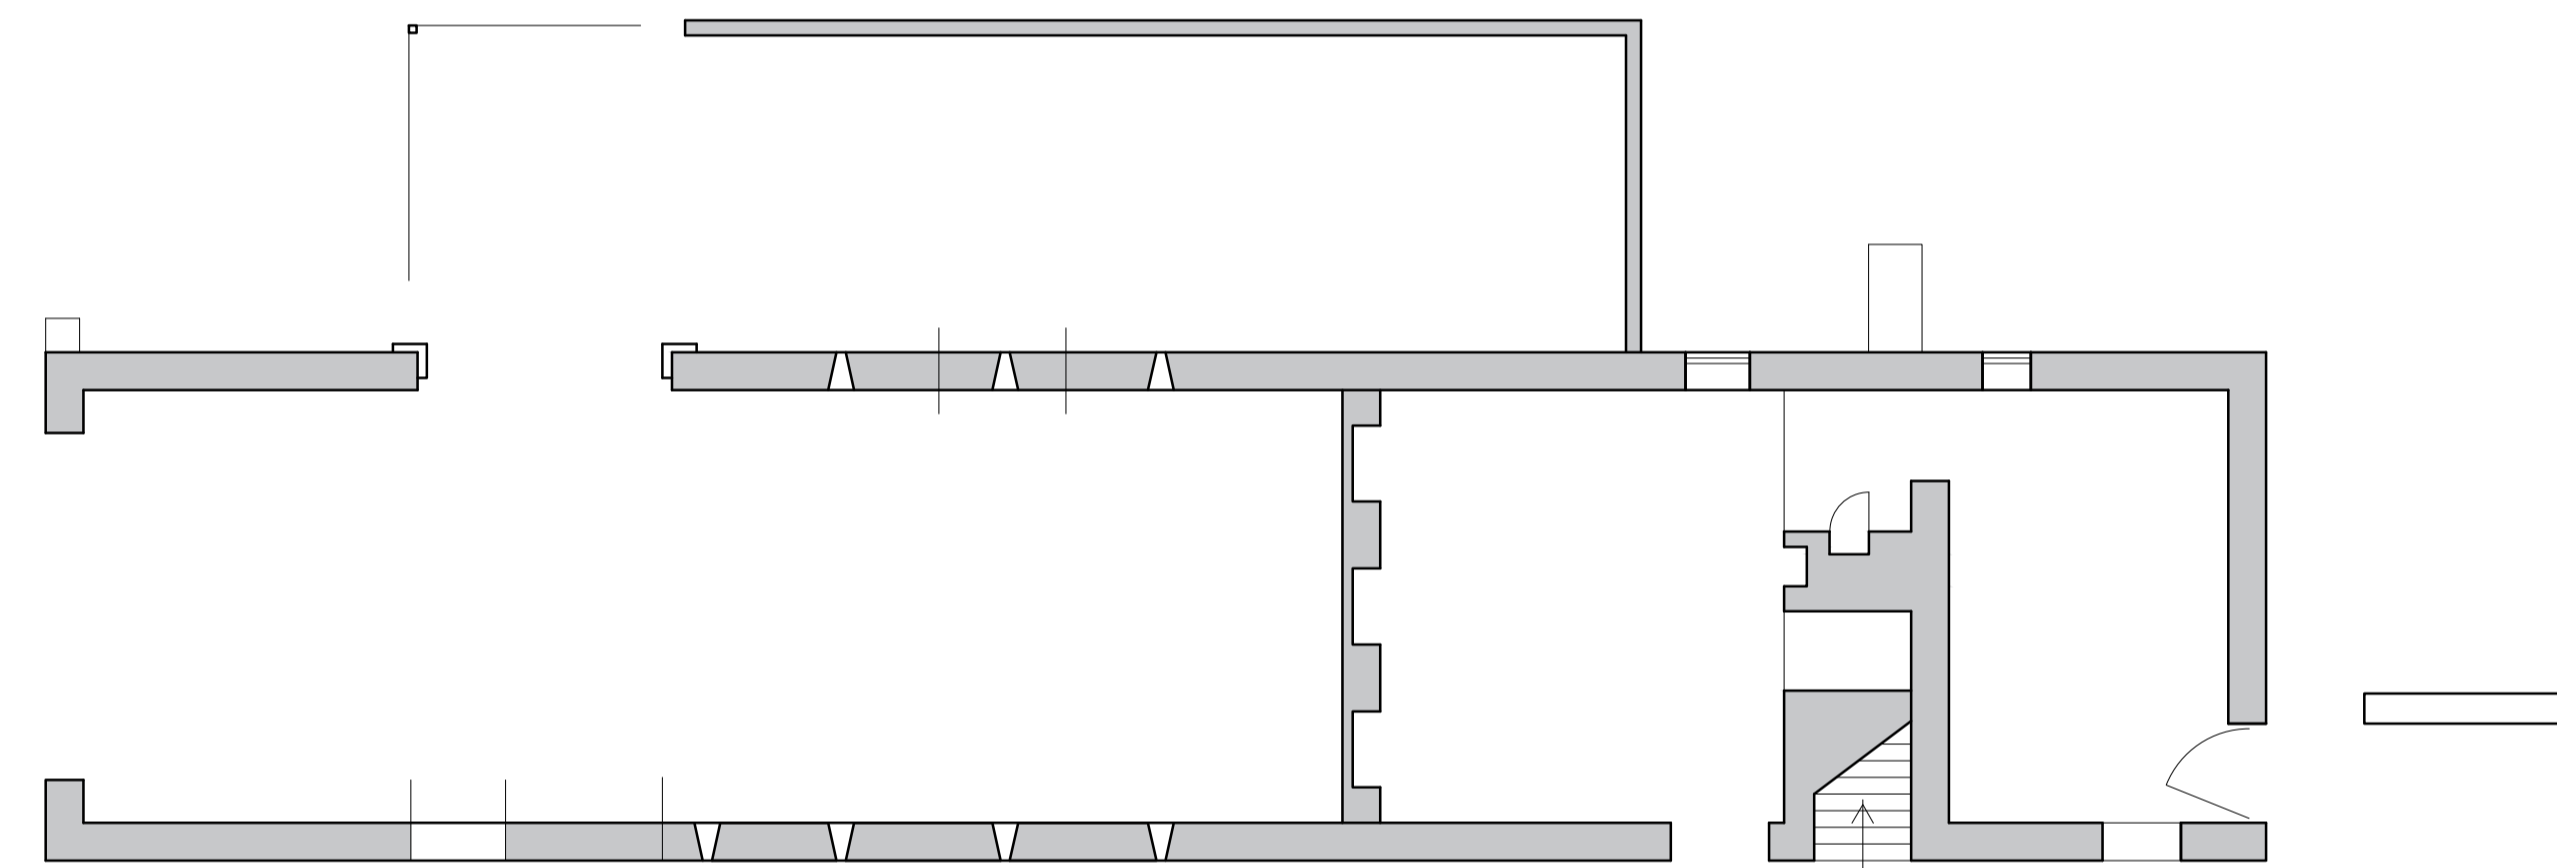


**Ground Floor Plan** (Scale 1:100)

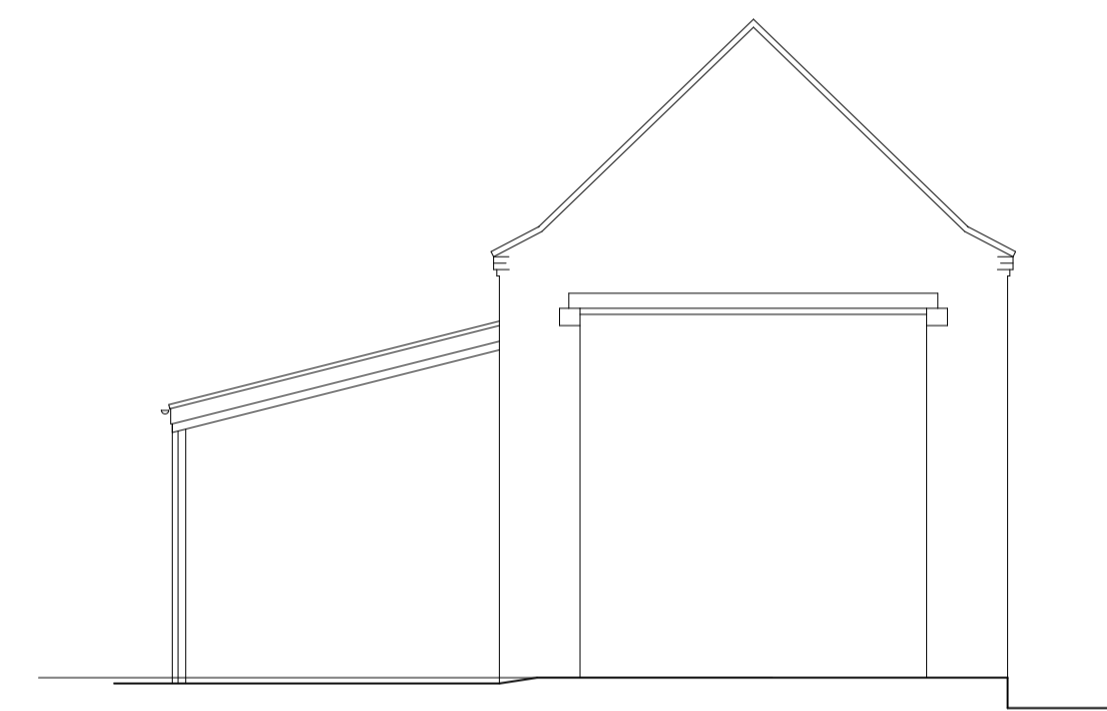


**North Elevation** (Scale 1:100)



**South Elevation** (Scale 1:100)

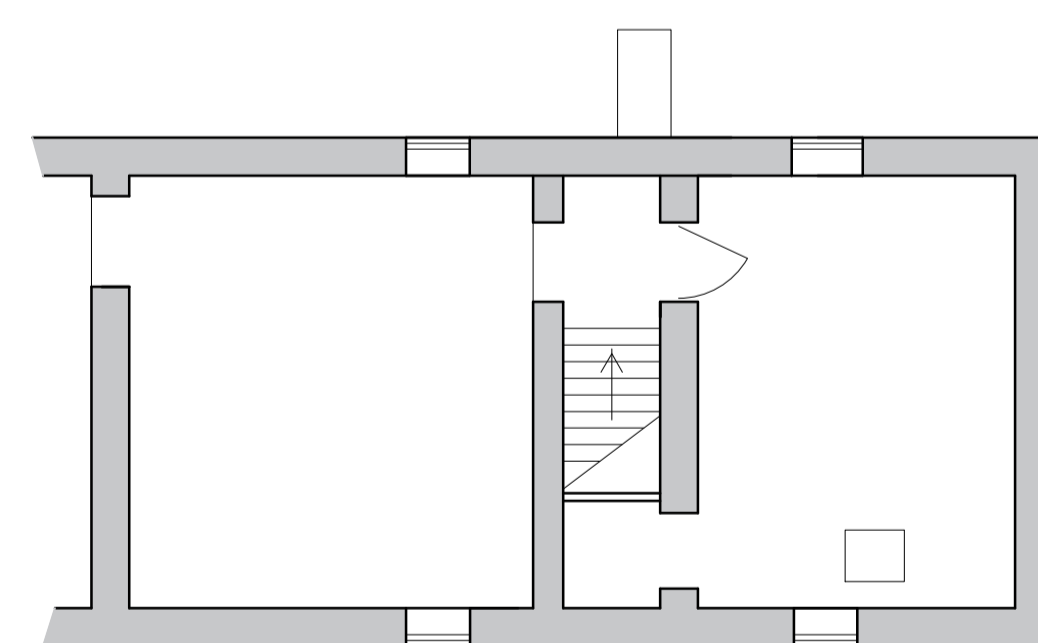

**First Floor Plan** (Scale 1:100)

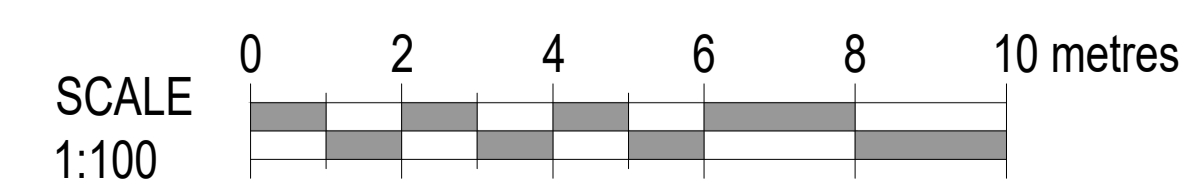

**KINGSMEAD DESIGN**  
ARCHITECTURAL SERVICES

PROJECT: PROPOSED CONVERSION and CHANGE OF USE of EXISTING BARN to RESTAURANT, LODGE FARM, HEATH ROAD, COLEBY, LINCOLNSHIRE.  
LNS 04R

CLIENT: C.A. Mottram & Sons

DRAWING TITLE: 'Pumpkin Scheme' Existing General Arrangement Plans & Elevations

DATE: 31 / 05 / 2022 SCALE: 1:100@A1 / 1:200@A3

DRAWN: IJB AUTHORIZED

DRAWING REFERENCE NO.: KMD/ LFC/ 2020/ 019

KINGSMEAD HOUSE, CHURCH HILL, WASHINGTONBOROUGH, LINCOLN LN4 7EH  
t: 0845 116 2352 e: ianbutler@kingsmeaddesign.com w: kingsmeaddesign.com