


FRONT ELEVATION (1:50)




GABLE ELEVATION (1:50)

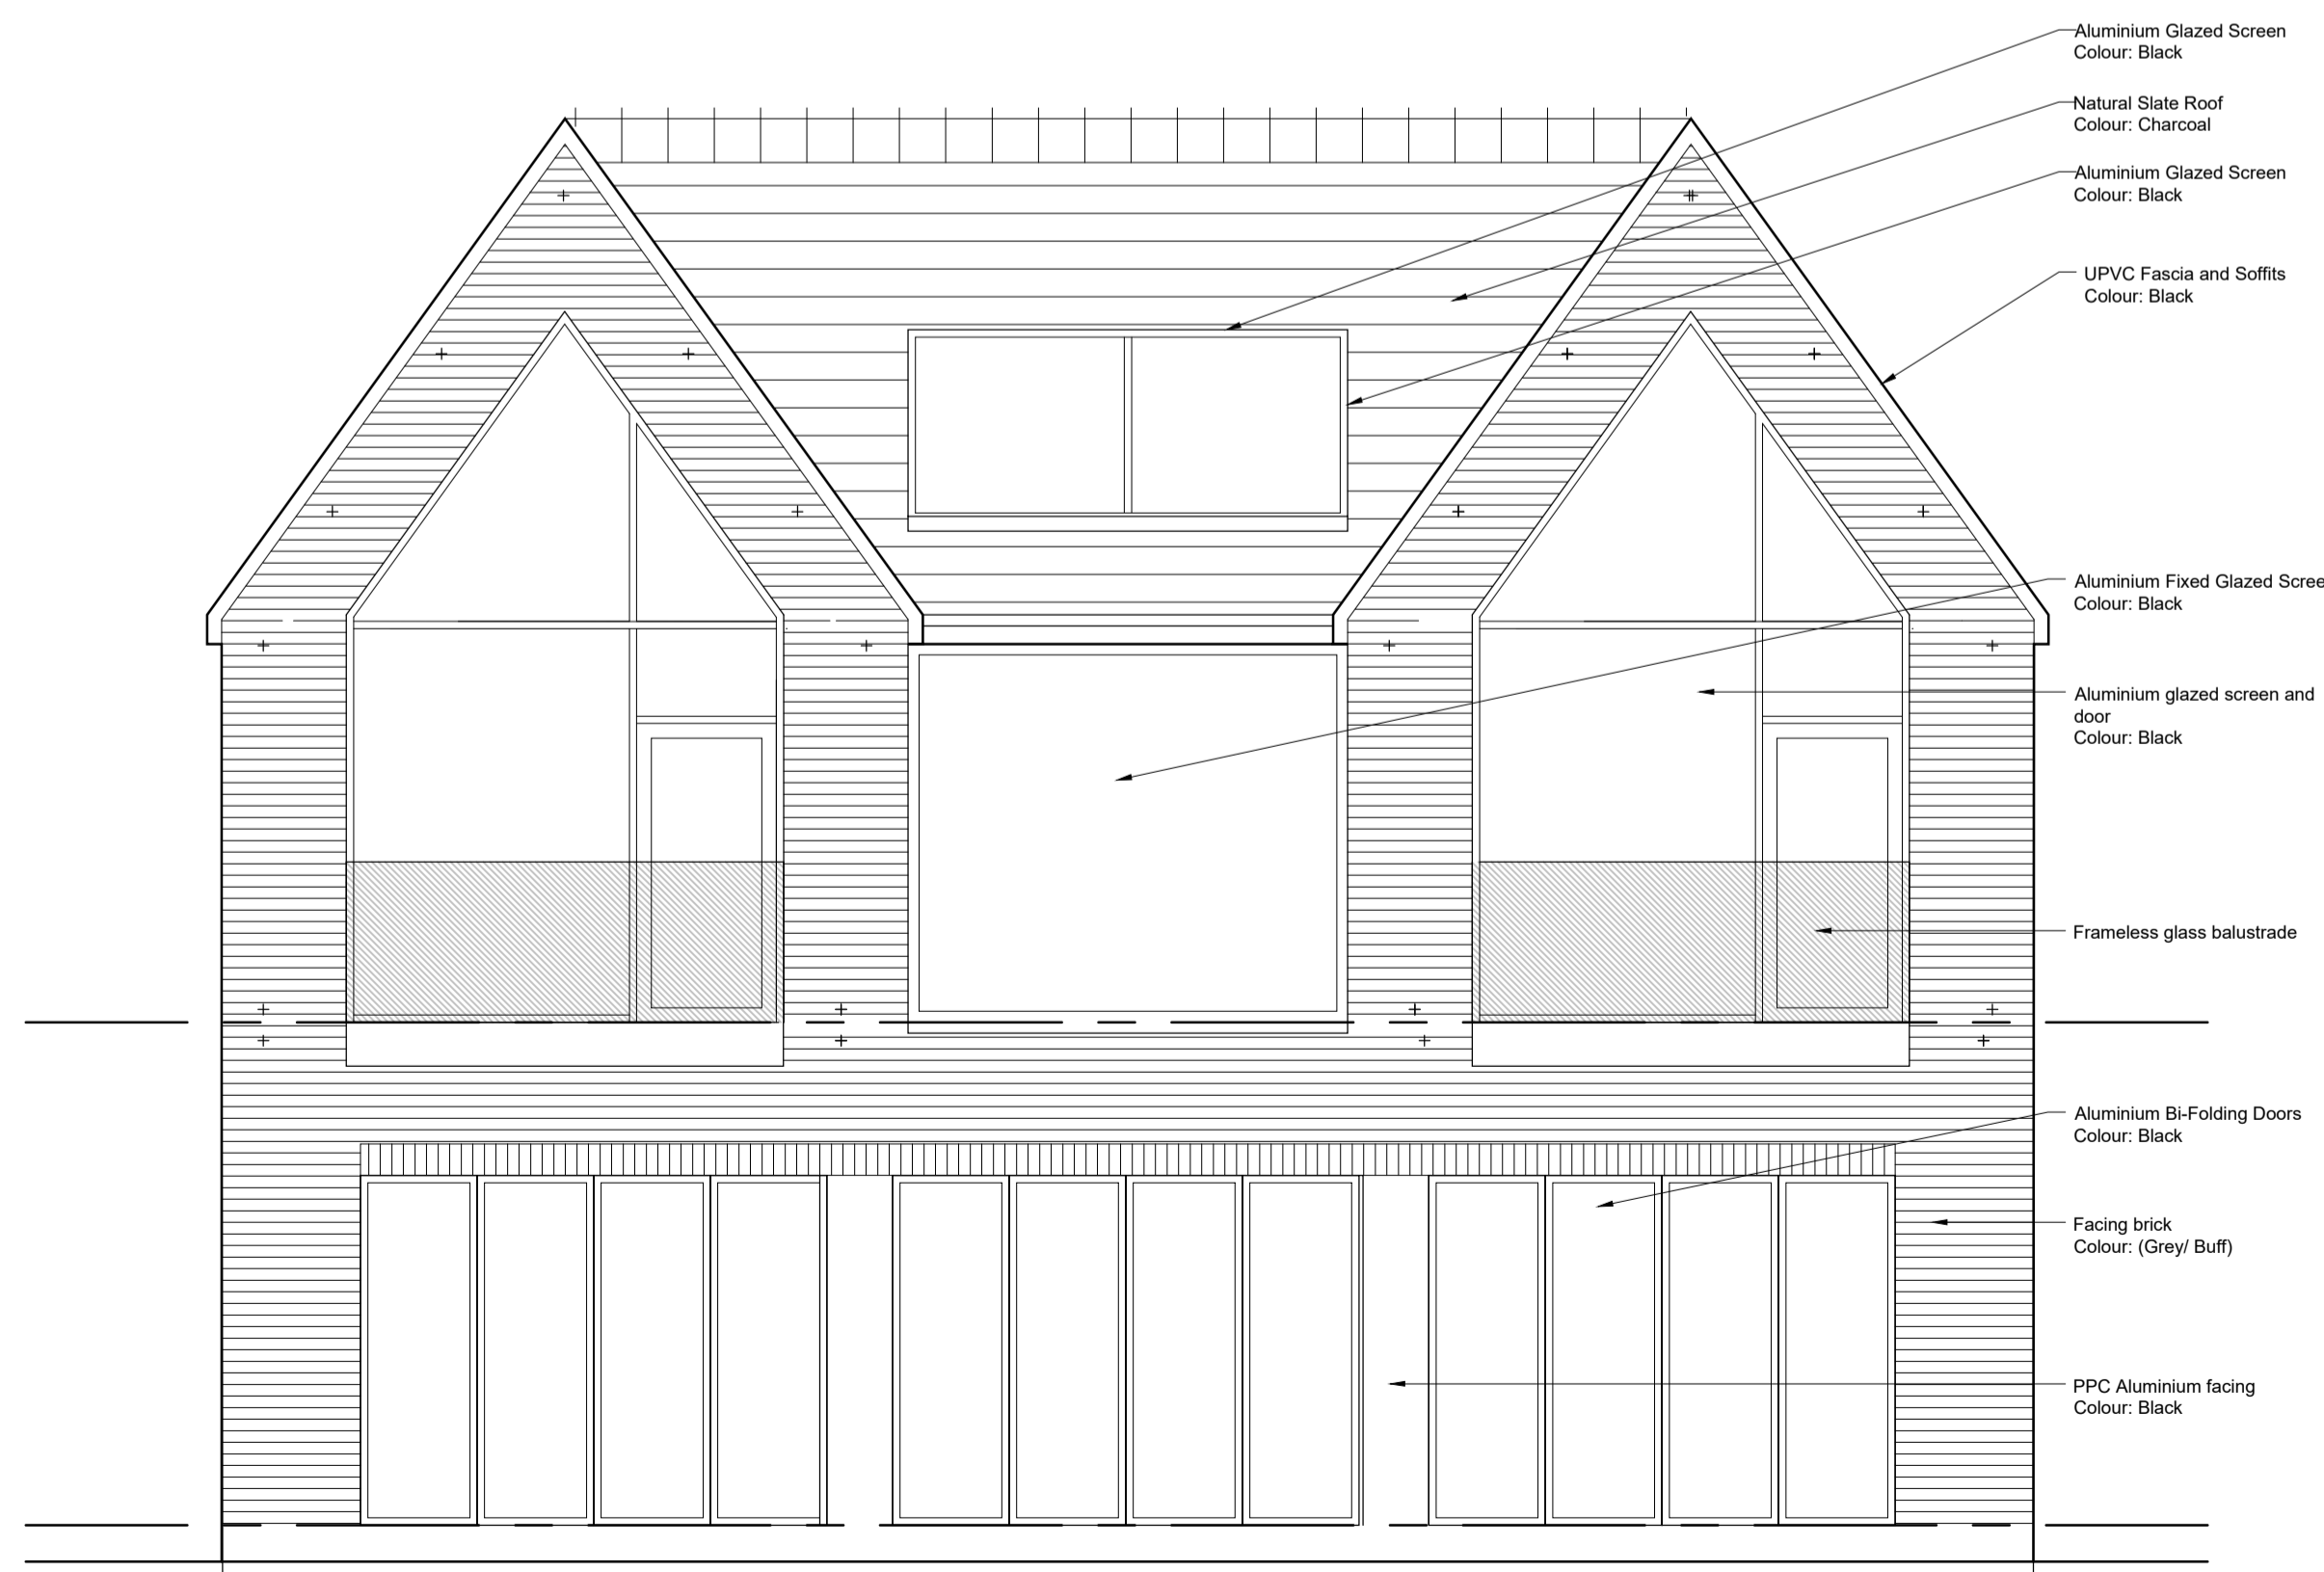

REAR ELEVATION (1:50)



GABLE ELEVATION (1:50)

A	210622	Balconies added to side elevations
		Unit 3, 5 Auchinairn Road Bishopbriggs
Mr Fraser Craig Plot 1 Glen Douglas Drive Dullatur		Tel: 07984 341 767 info@s2arch.co.uk
Proposed House Elevations		Scale: 1:50 @ A1
PL(20)002-A		