


# Existing Layouts Scale 1: 100




Existing Front Elevation




Existing Rear Elevation

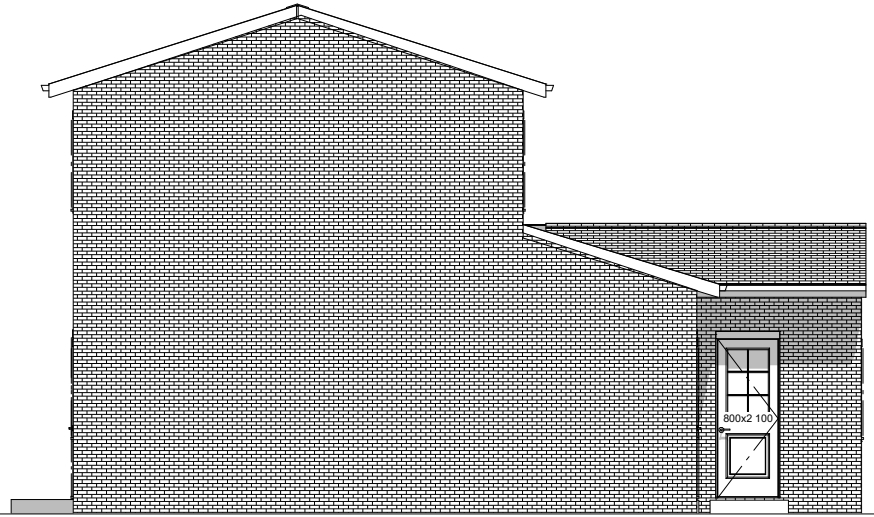


Existing Right Side Elevation

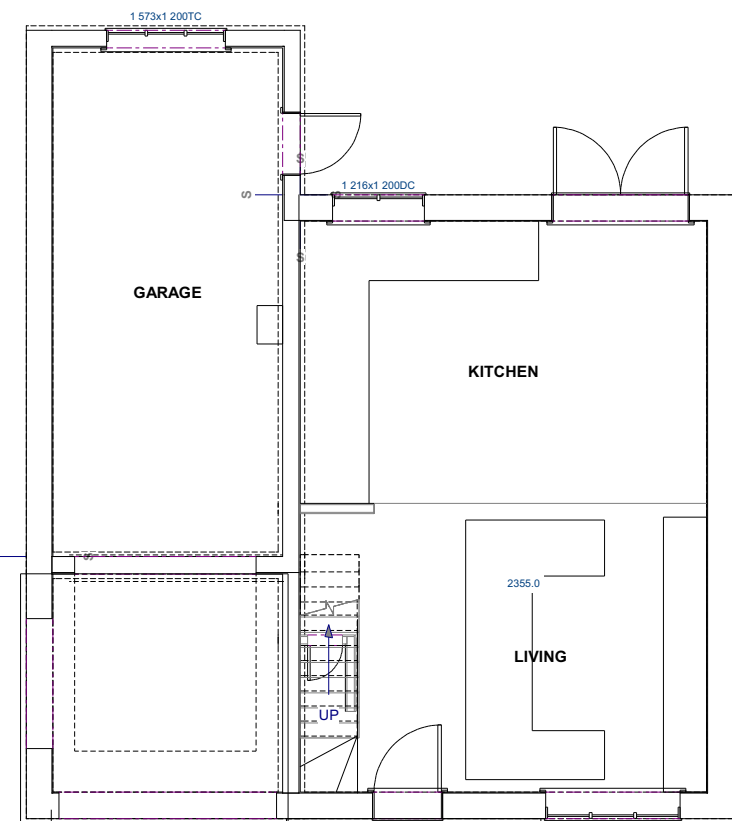


Existing Ground Floor Layout

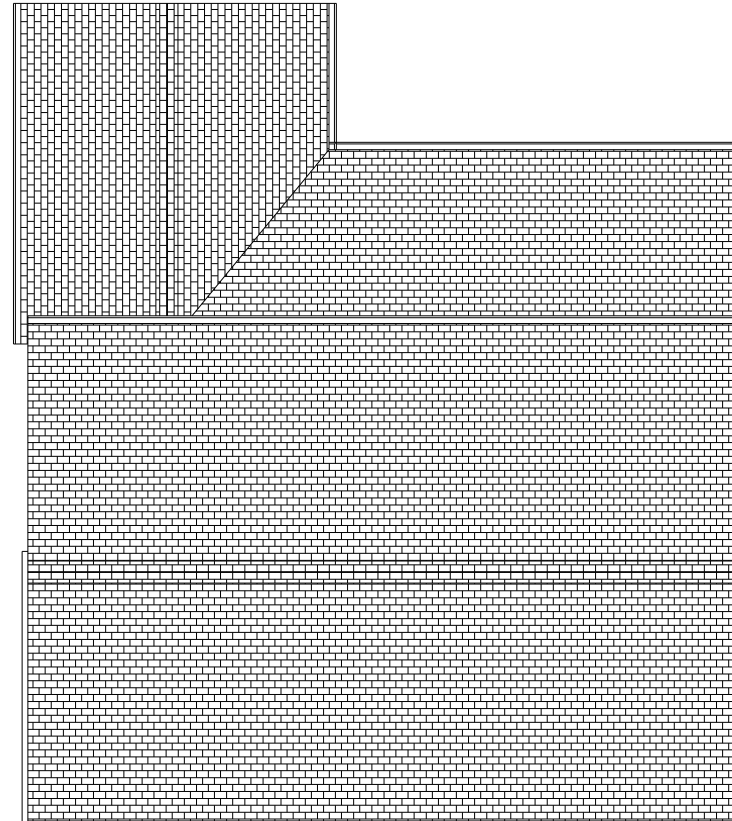

Existing Roof Layout

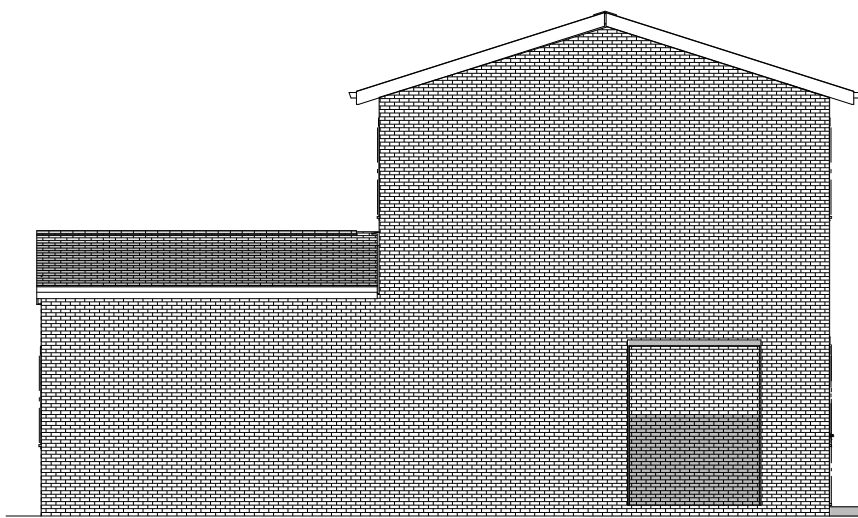

Existing Left Side Elevation

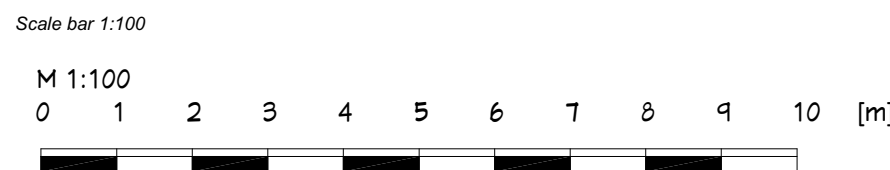

**SHARPE**  
ARCHITECTURE

404 Ripple Road | Barking | Essex IG11 9RU  
M 0753 178766  
E g.sharpe007@hotmail.co.uk

Project  
**23 May Ave SS8 7EE**

Drawing title

**Planning**

Drawing number  
**457-3-01- 3**

Scale:

Date:  
**20/04/2021**

© SHARPE