


Proposed Layout Scale 1: 100




Proposed Front Elevation




Existing Rear Elevation

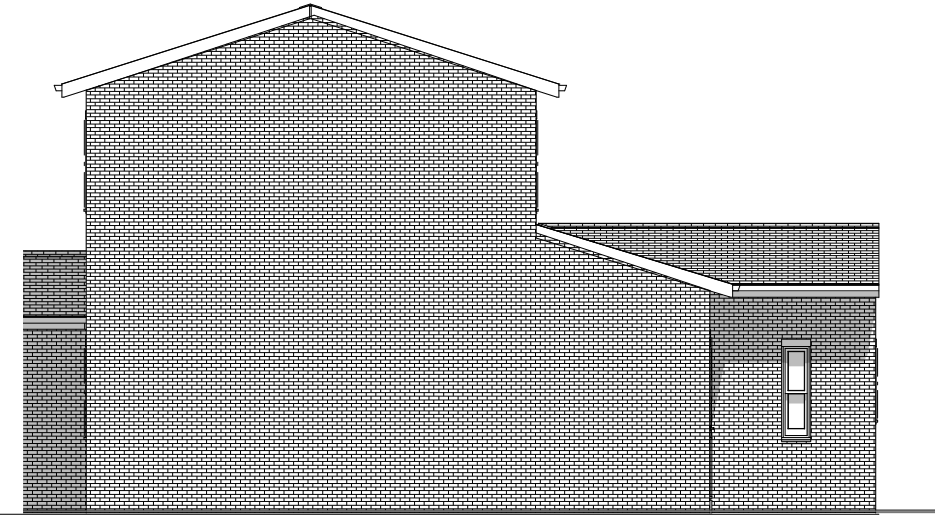


Proposed Right Side Elevation

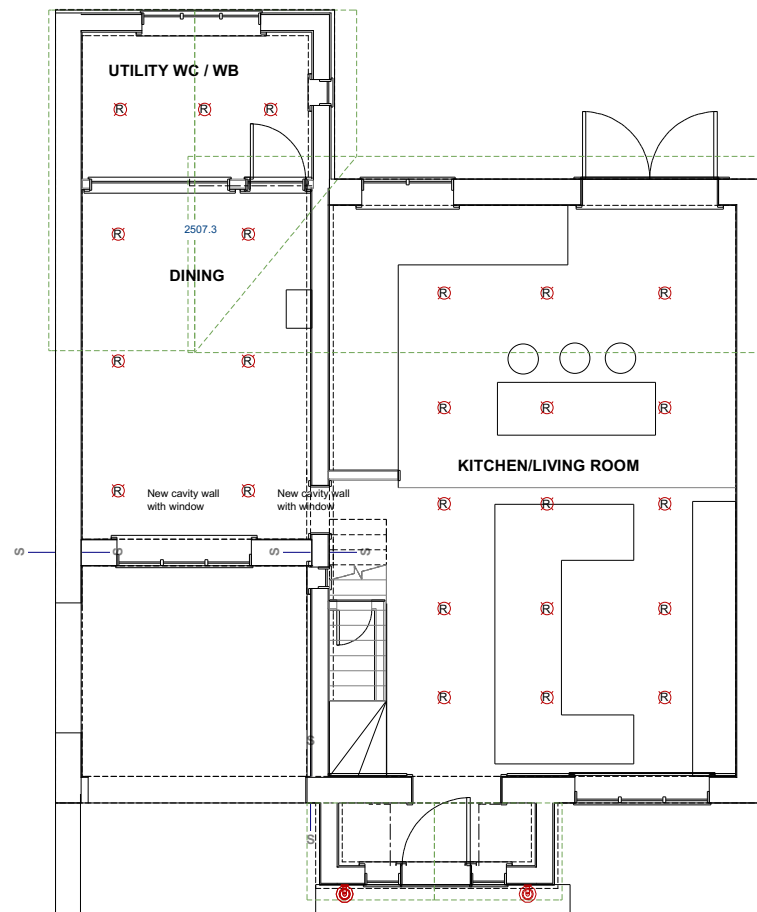

Proposed Ground Floor Layout

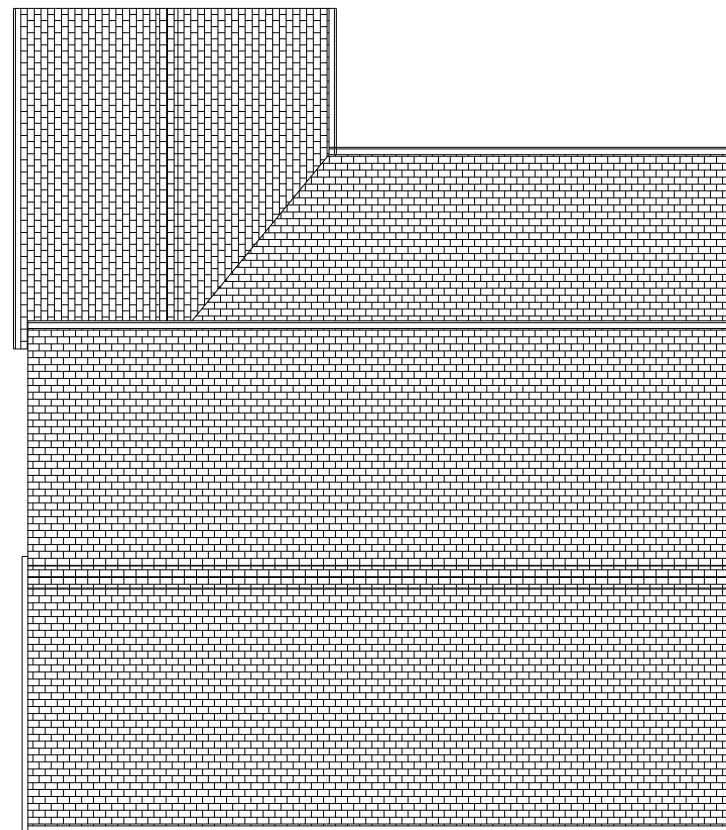

Existing Roof Layout

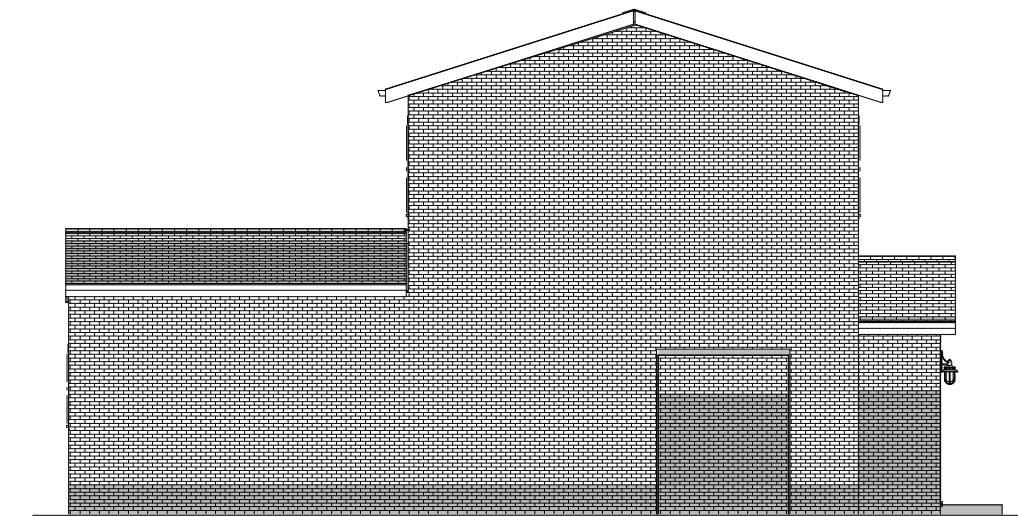

Existing Left Side Elevation

Scale bar 1:100



SHARPE
ARCHITECTURE

404 Ripple Road | Barking | Essex IG11 9RU
M 0753 178766
E g.sharpe007@hotmail.co.uk

Project
23 May Ave SS8 7EE

Drawing title

Planning

Drawing number
557-3-01- 4

Scale:

Date:
17/04/2022

© SHARPE