




LOCATION PLAN

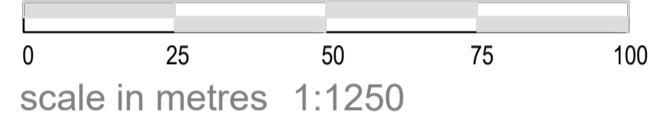




SIDE ELEVATION

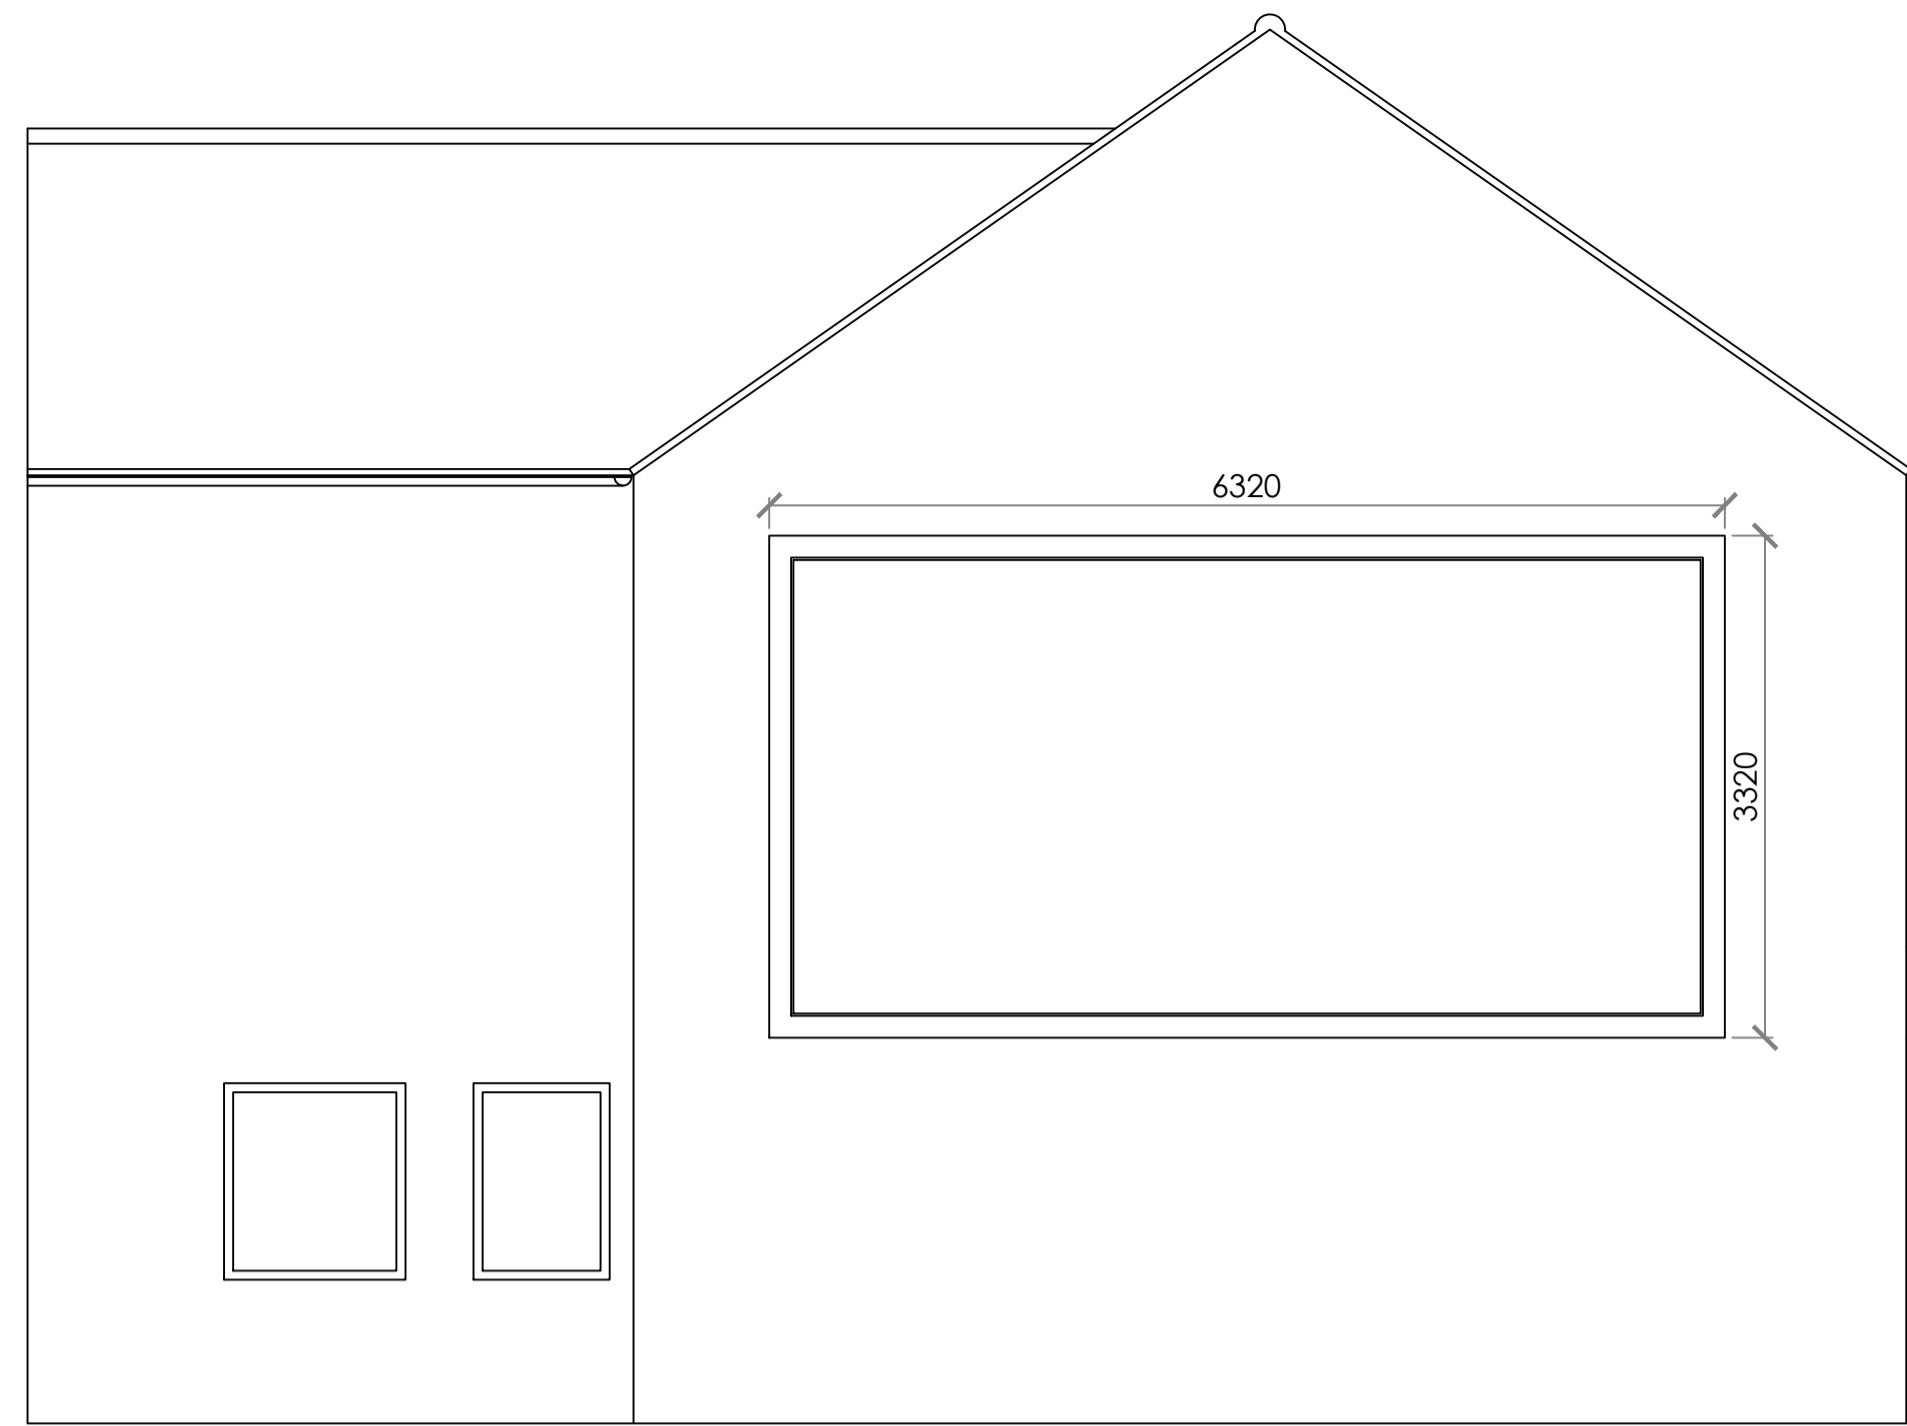


FRONT ELEVATION

 

ROOF PLAN

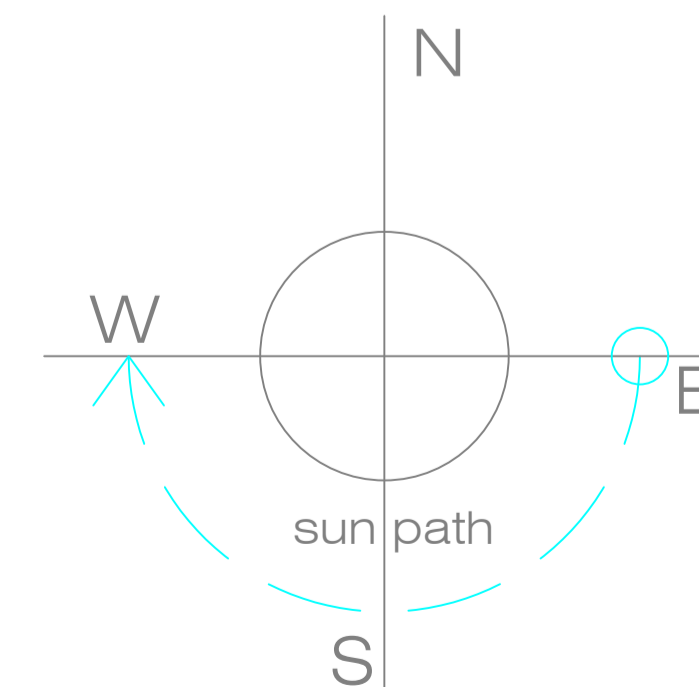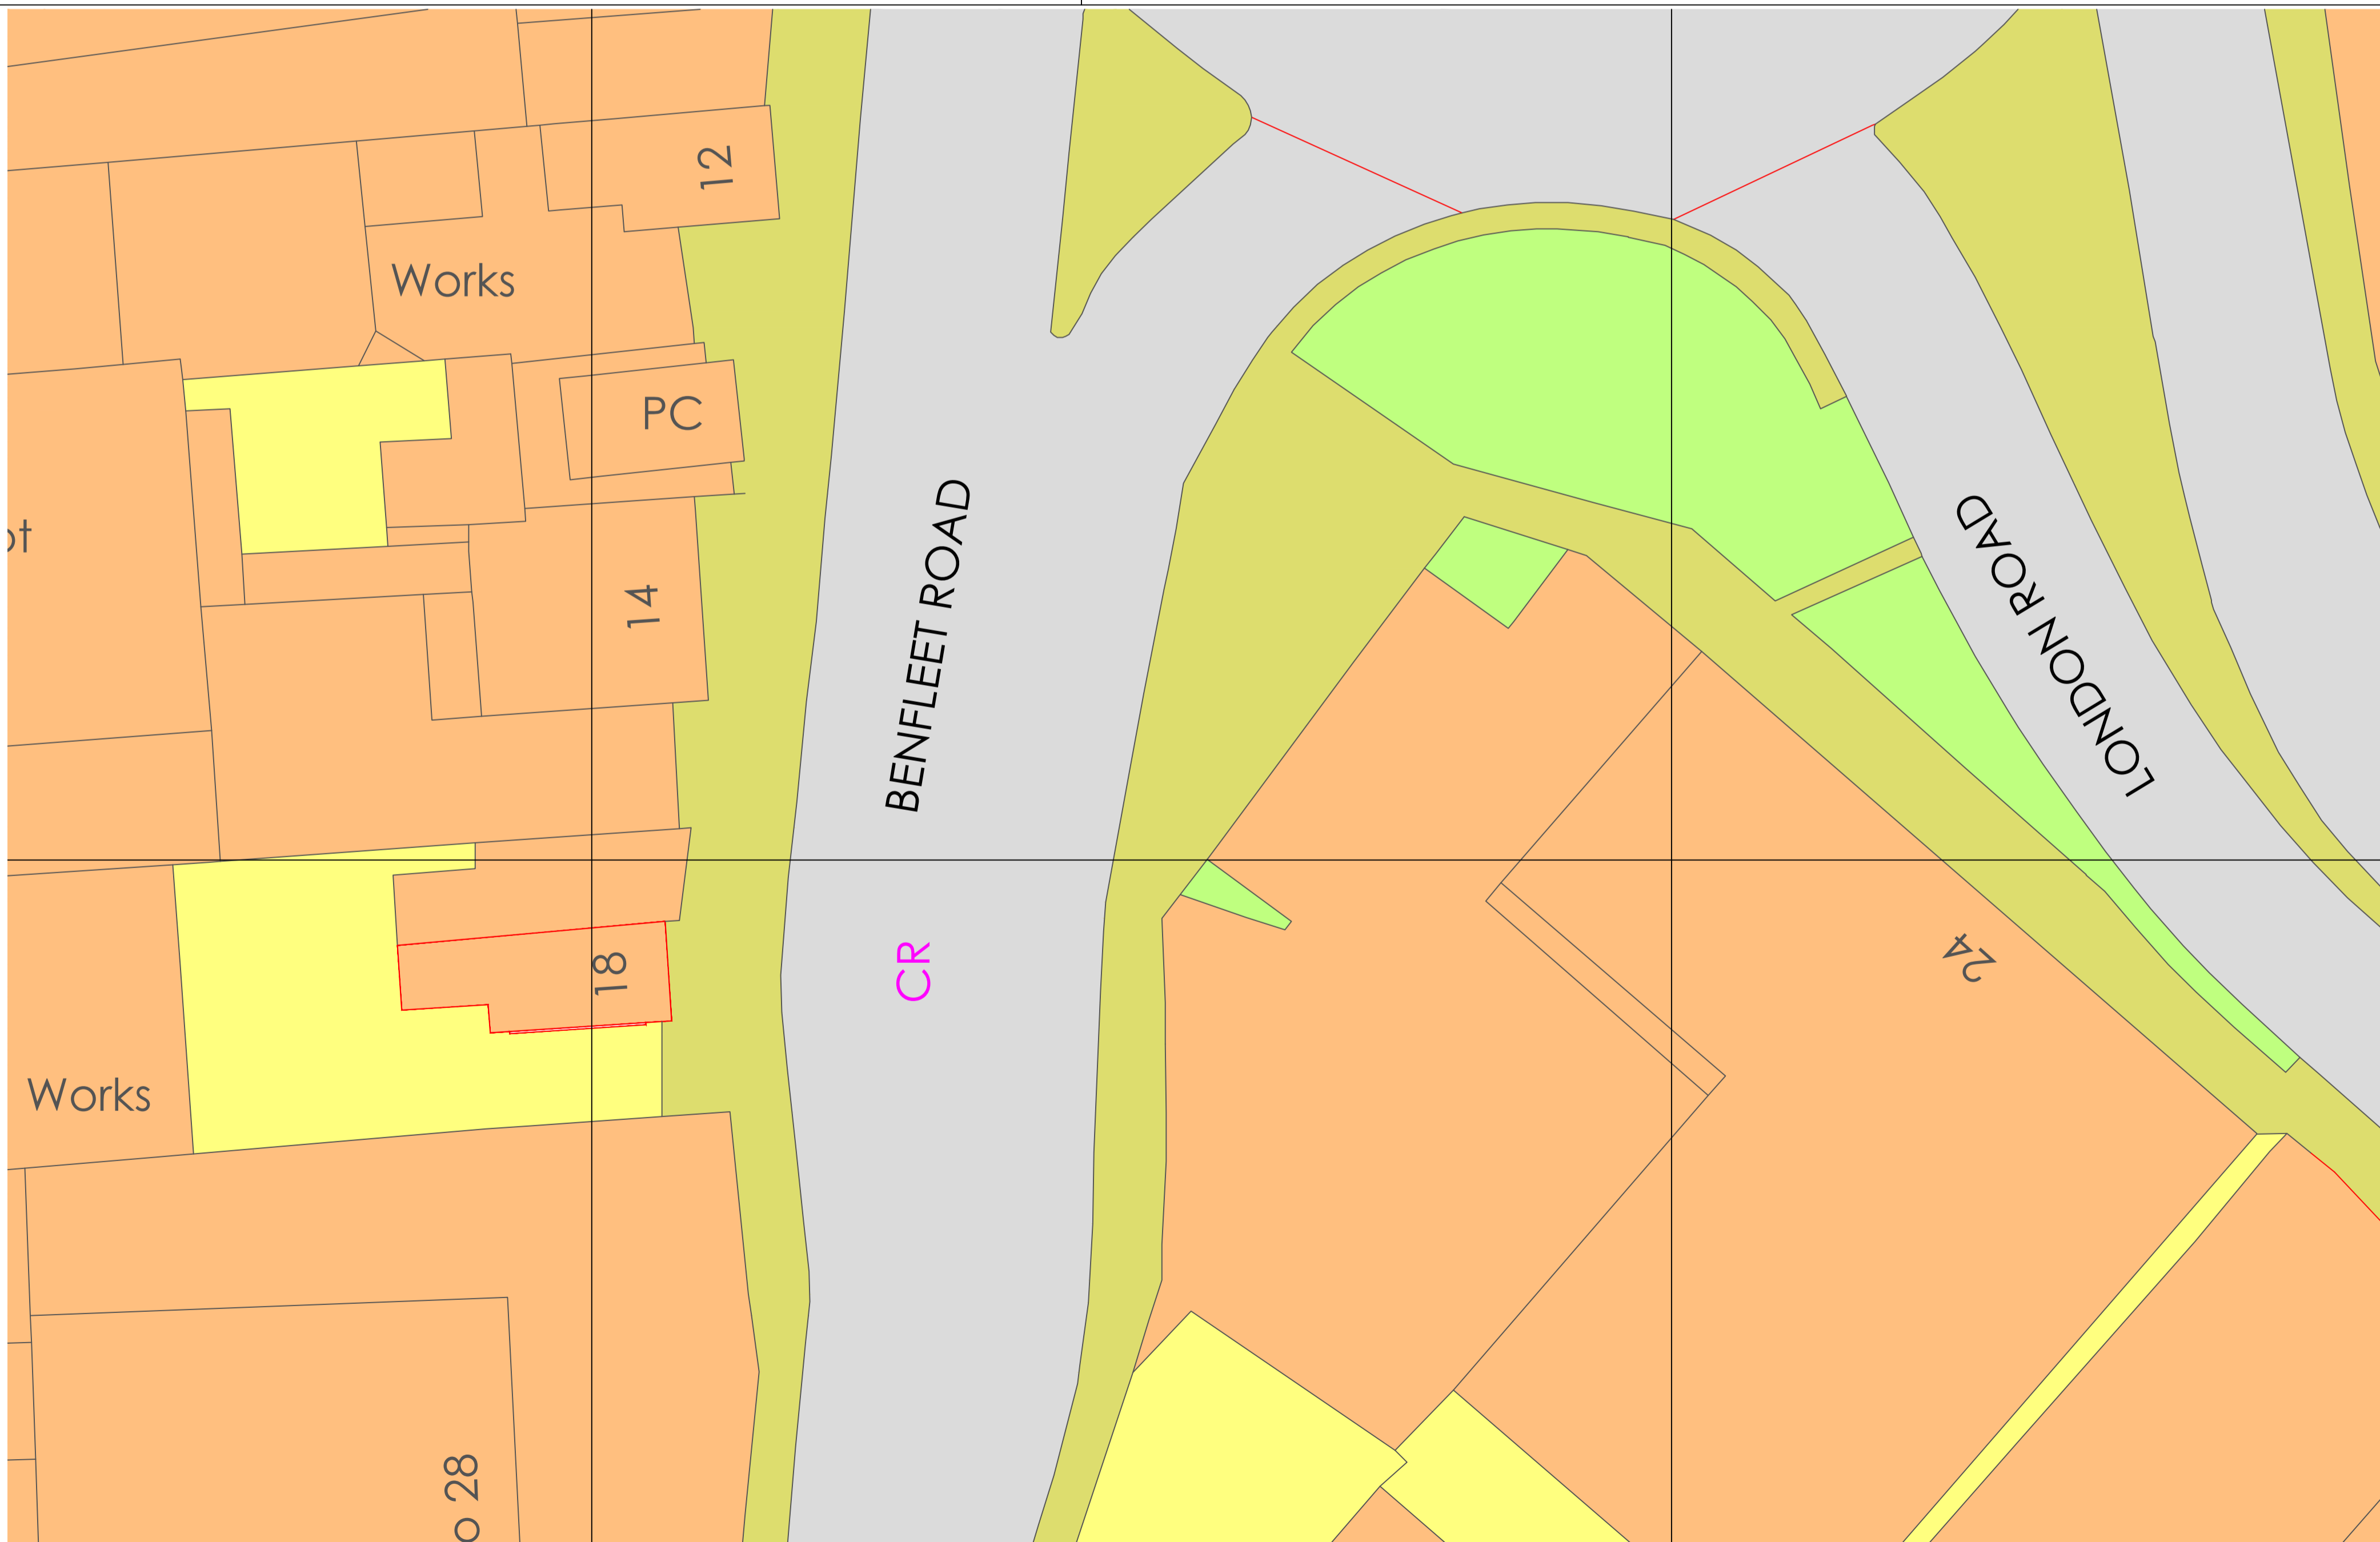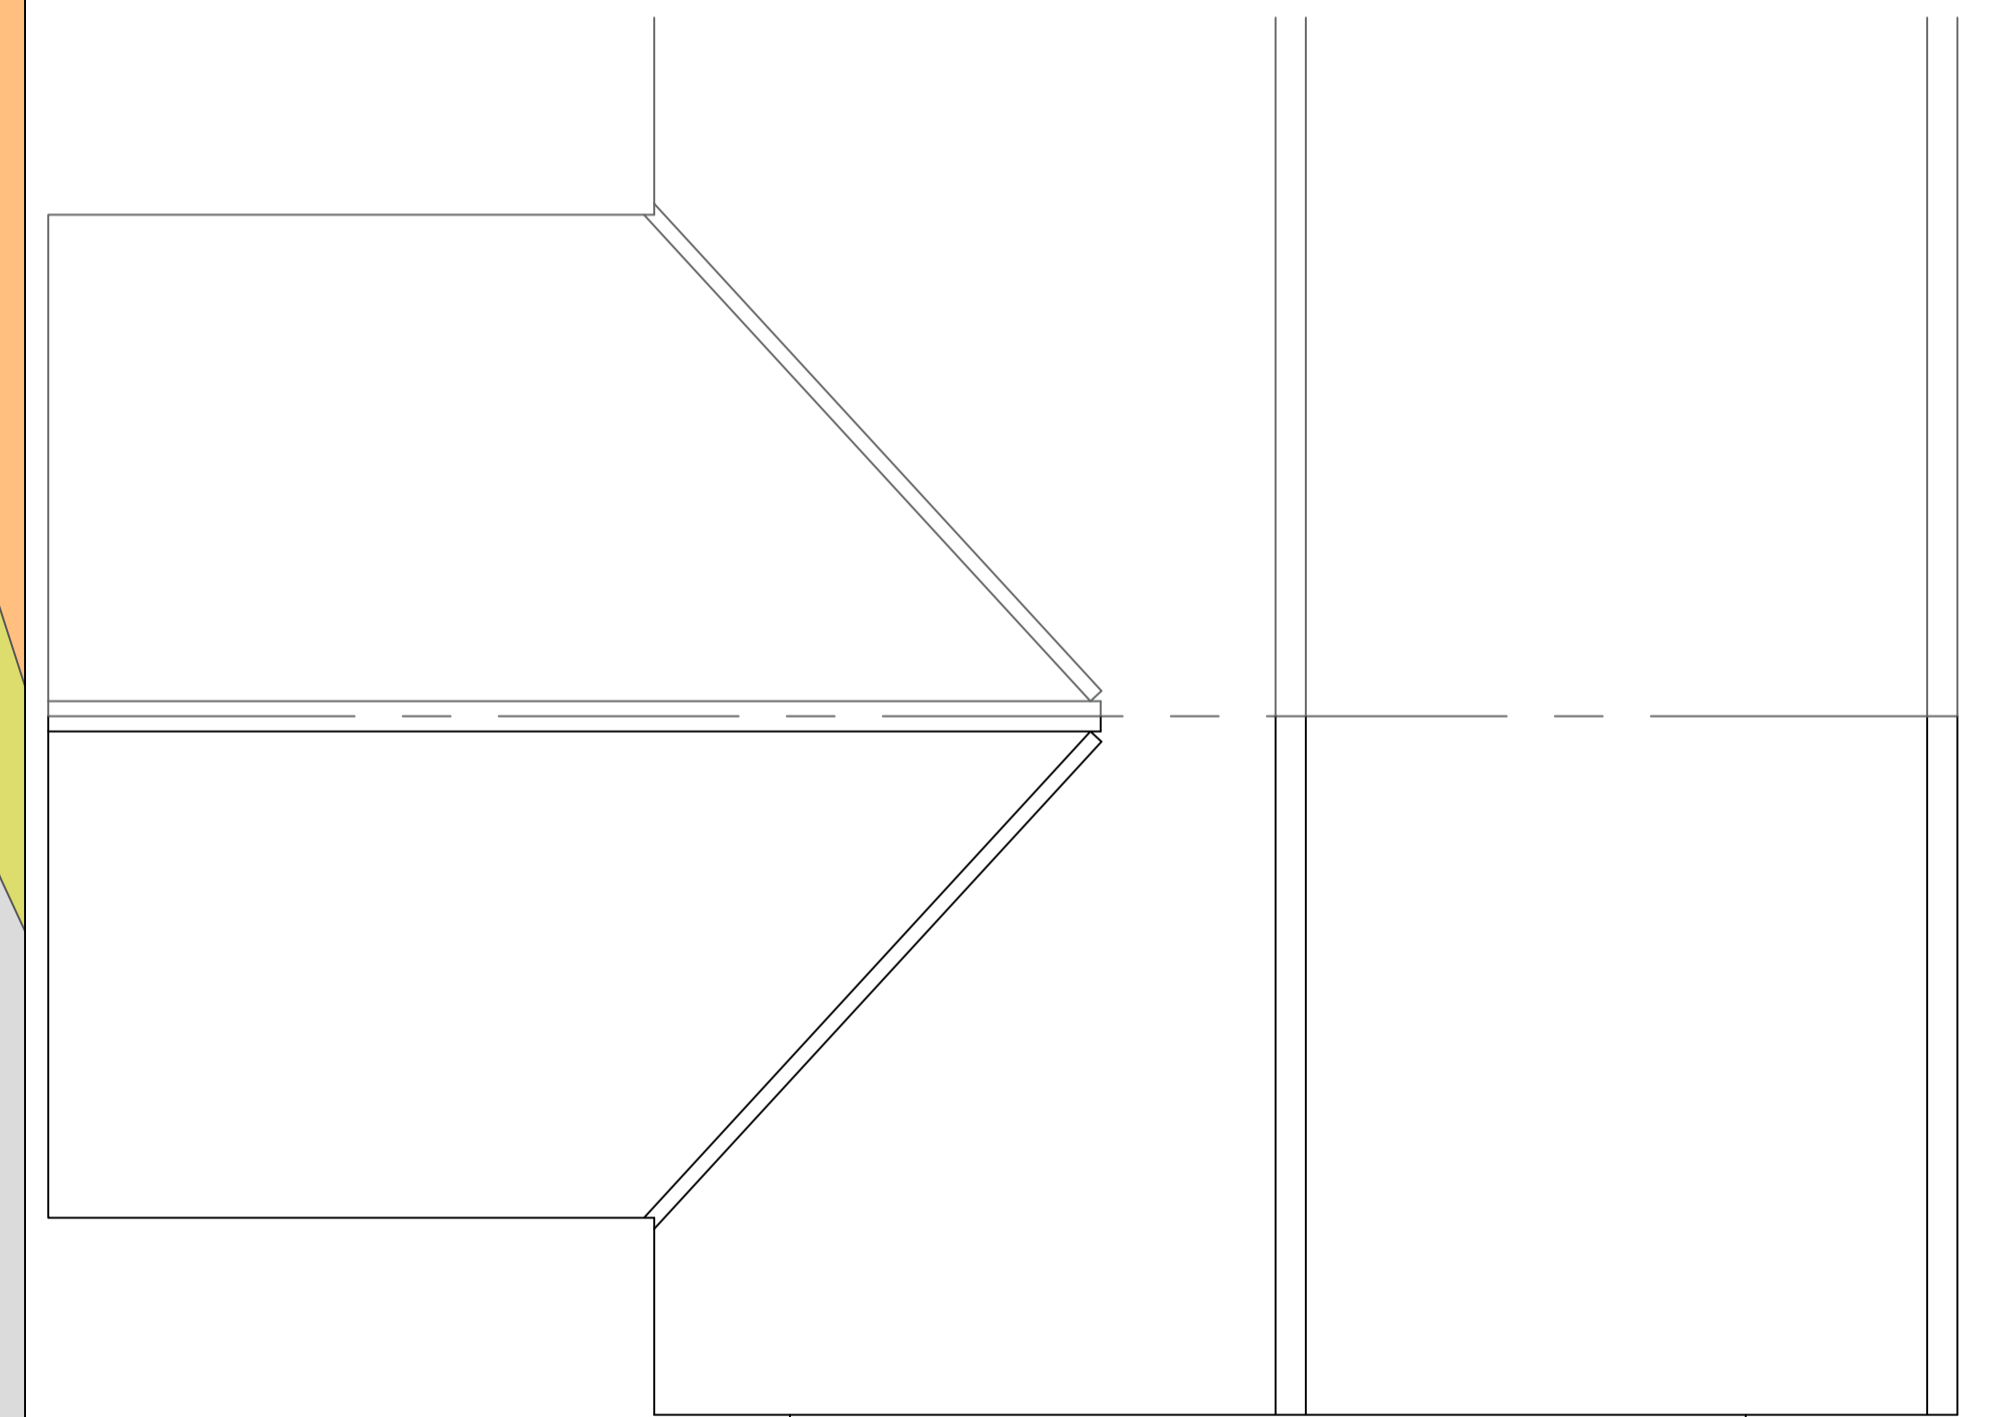

SITE PLAN

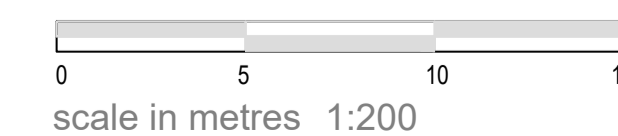

**NOTES :**  
Report any discrepancies or omissions between the 'Designer' and any consultants drawings to the designer immediately.  
Do not scale from Drawings. All dimensions to be checked by contractor on site prior to commencing any work. IF IN DOUBT ASK.  
Levels and dimensions of existing structure/site may be from various sources and may be inaccurate.  
Unless stated otherwise this drawing is for design intent purposes only and should not be used for any other purpose. The drawing is indicative of designers visual requirements.  
**COPYRIGHT :**  
This document is the property of Arcitek Building Design Ltd and copyright is reserved by them. No unauthorised copying, in whole or part part or any form of reproduction is permitted. It must not be retained for reference and the contents may not be disclosed to any third party without the special written consent of Arcitek Building Design Ltd.  
**CDM :**  
This drawing represents design intent only and should not be used for construction purposes without written notification from Principle Designer  
**REVISIONS :**  
Recycle all previous versions of this drawing and check with designer that you have the latest revision.

Rev	Date	Description	By
B	25.05.22	DIMENSIONS AMENDED	SR
A	12.05.22	FIRST ISSUE	SR

DESIGNED BY

01553 886 121  
info@arcitek.co.uk  
www.arcitek.co.uk

<b>Drawing Title</b> PLANS AND ELEVATIONS		
<b>Project Title</b> REPLACEMENT OF EXISTING PAPER 48 SHEET HOARDING WITH LED ILLUMINATED HOARDING		
<b>Address</b> 18 BENFLEET ROAD HADLEIGH SS7 1QB		
<b>Scale</b> 1:50/200/1:250@A1	<b>Drawn By</b> SR	<b>Date</b> 12.05.22
<b>Drawing no.</b> 17340-001	<b>Revision</b> B	