

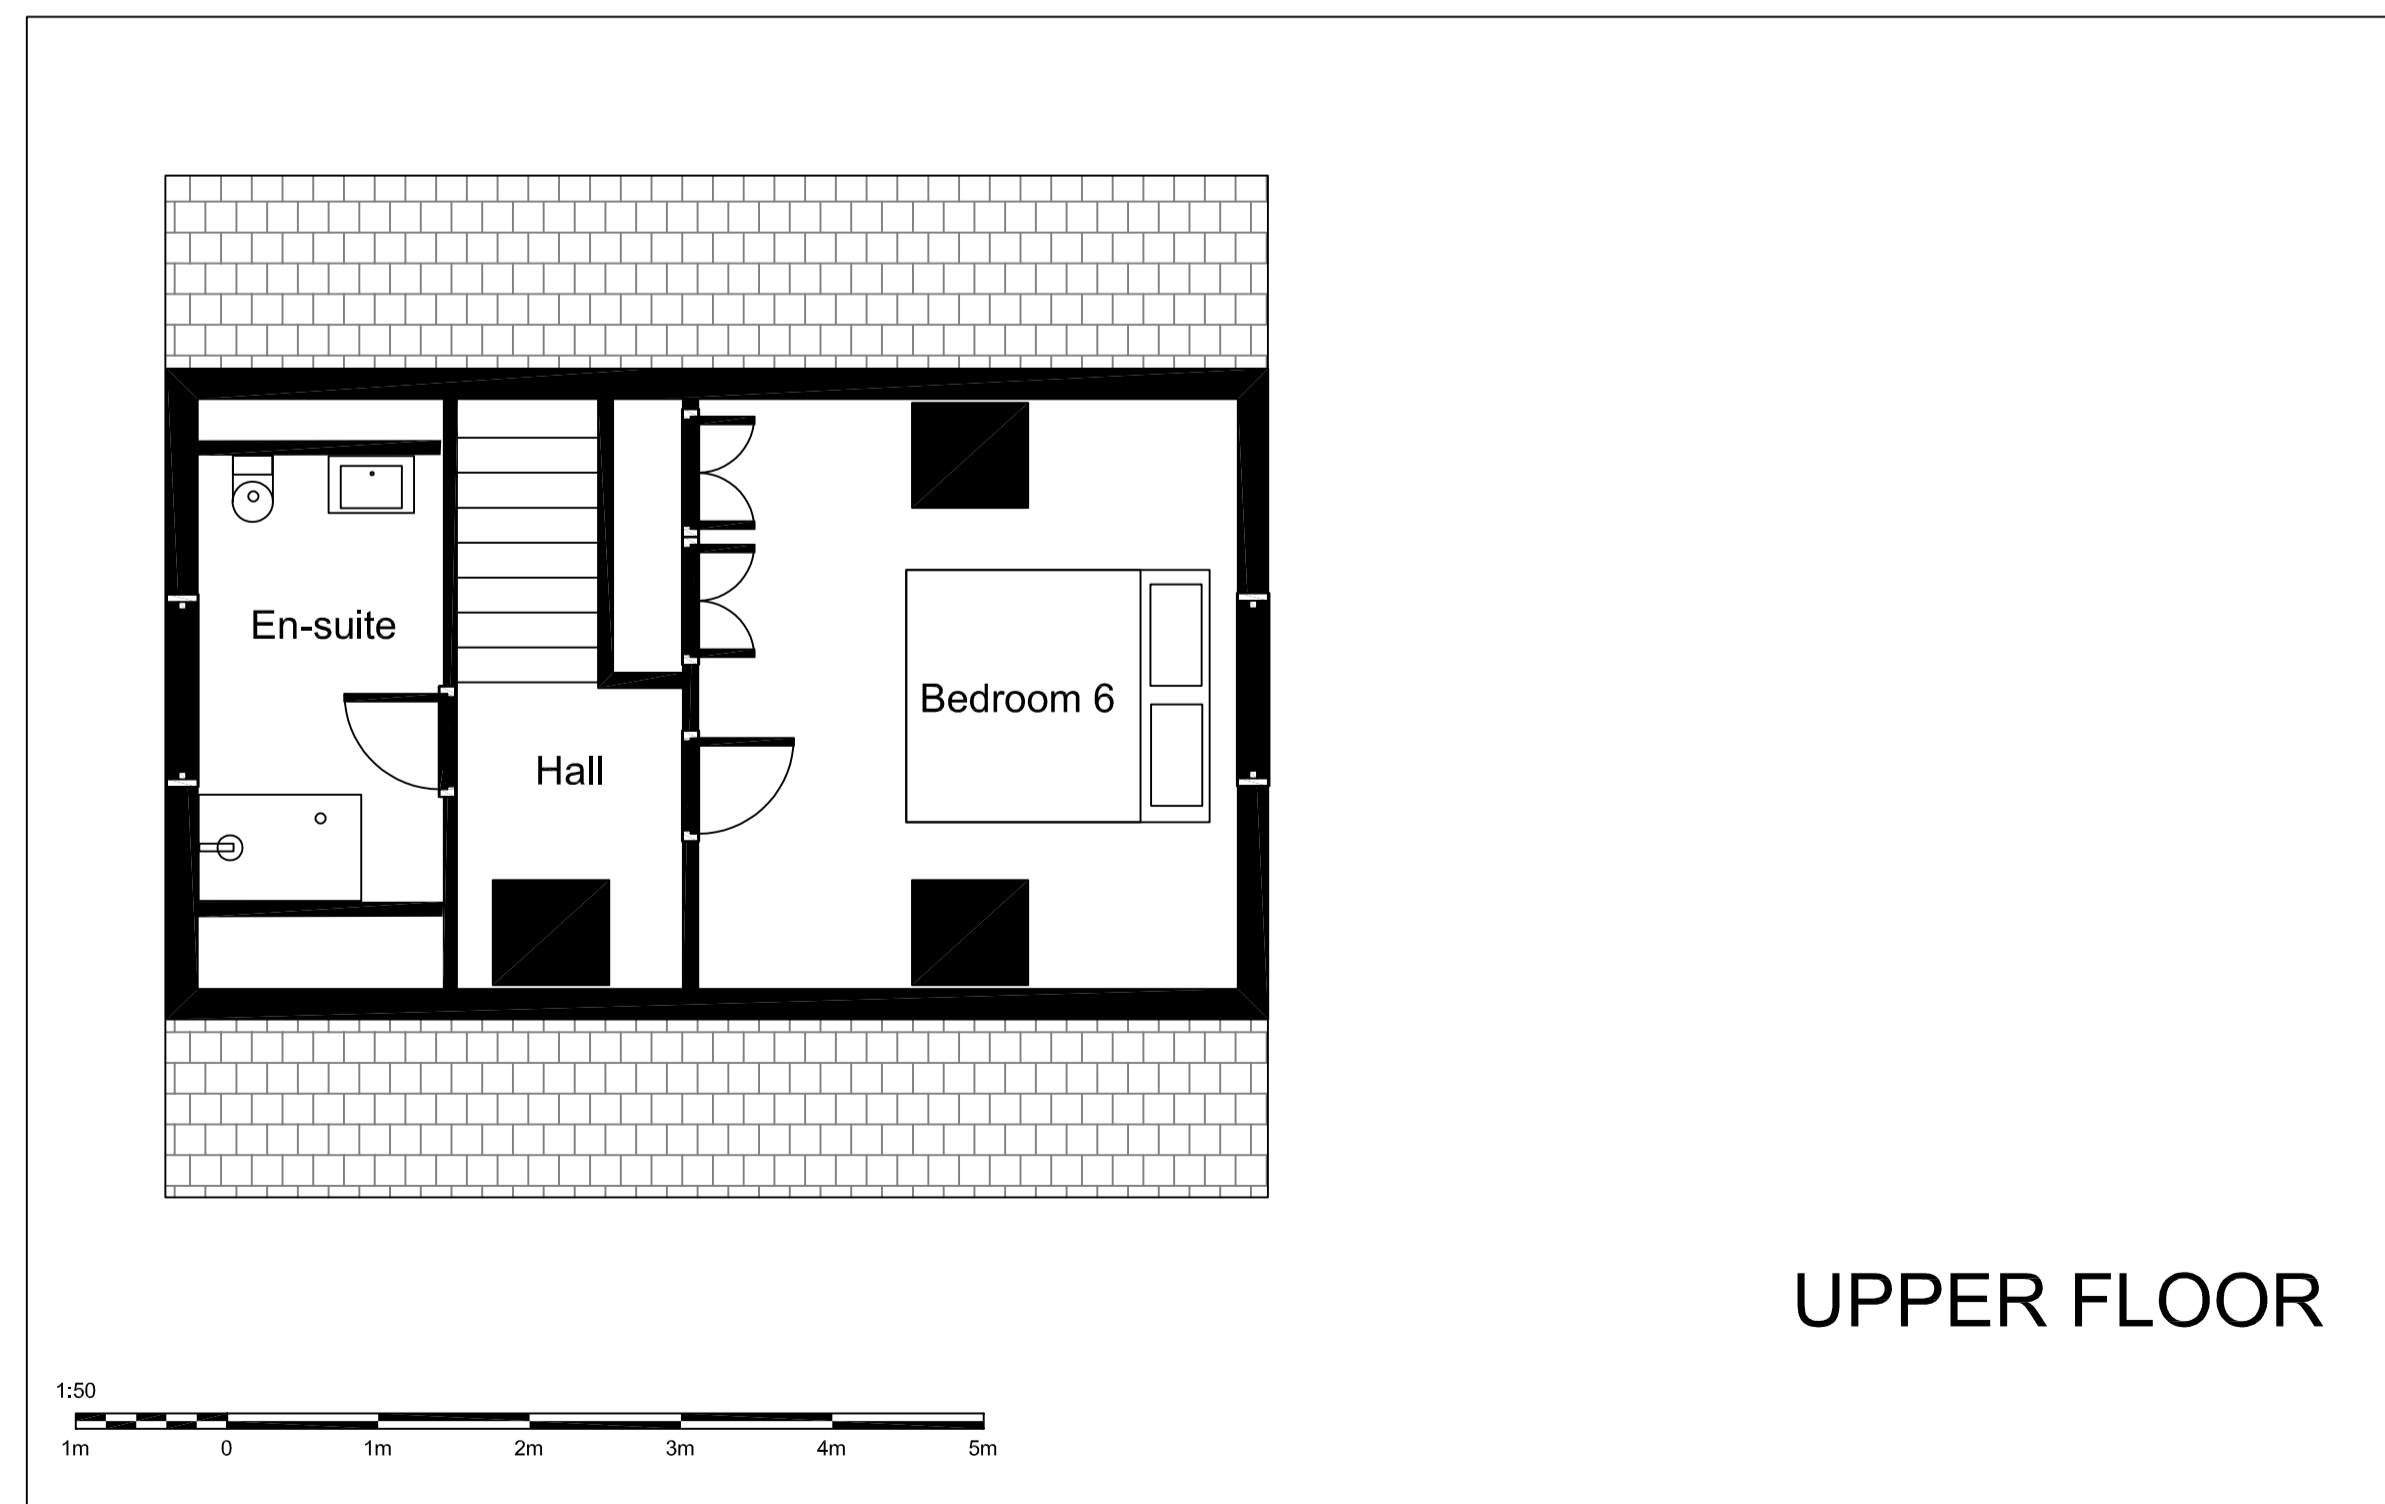


GROUND FLOOR

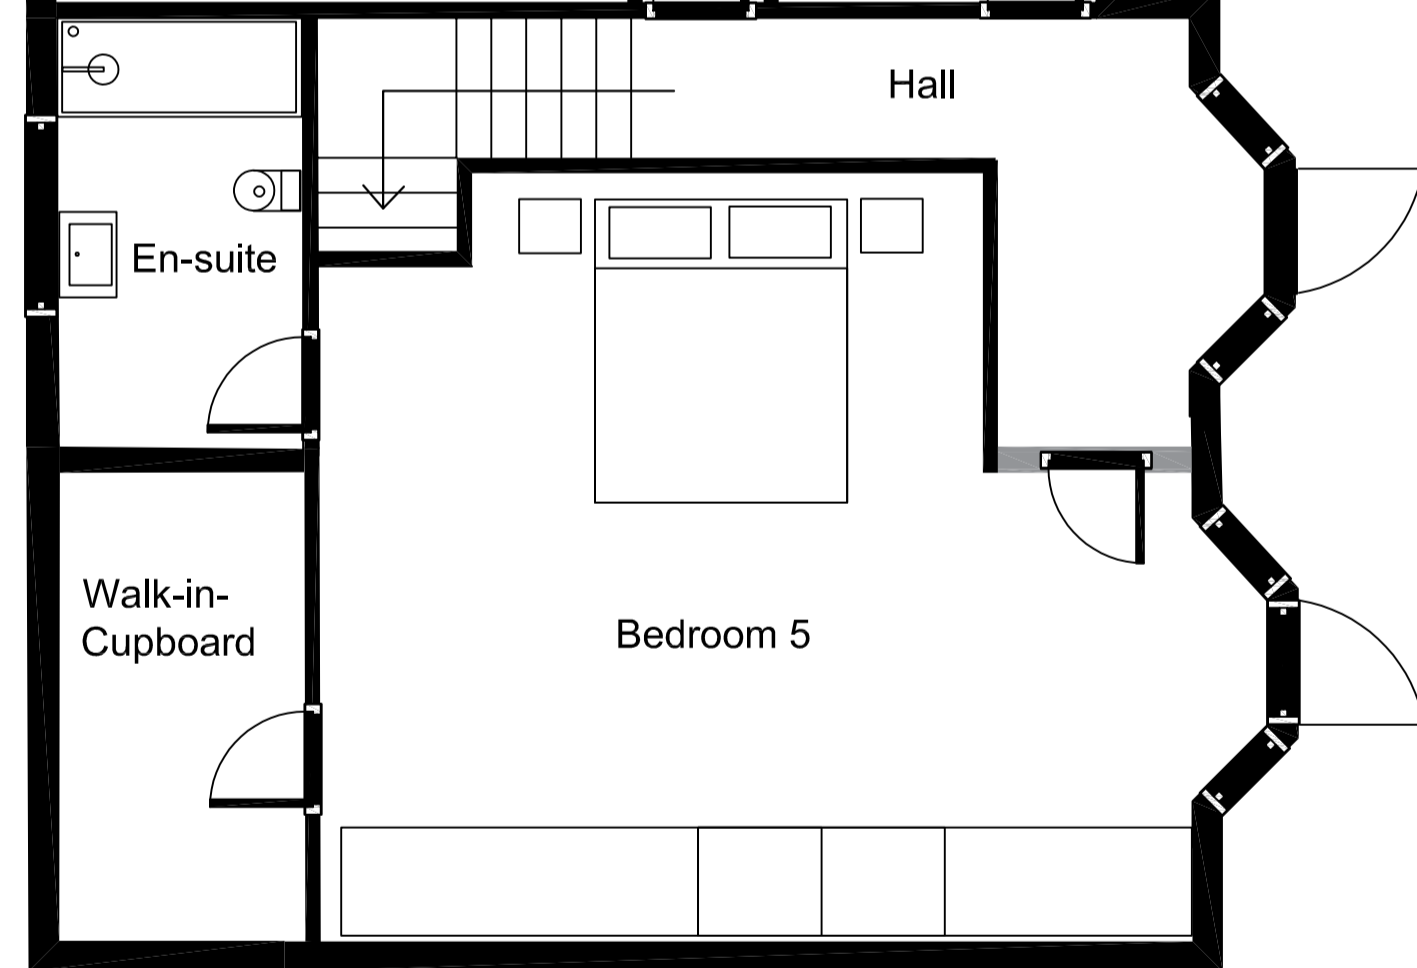

UPPER FLOOR

 

Proposed Plans 1:50

001 21-06-22 Scale bar added to drawing and set to 1:50  
Revisions

Status  
**Planning**

Client  
Mr McTavish

Project  
Hector Cottage Extension  
Ballfron

Title  
**PROPOSED FLOOR PLANS**

Scale Size Date  
1:50 A1 May 2022

Project No. Drawing No. Rev.  
100563533 003 001