



NORTH ELEVATION

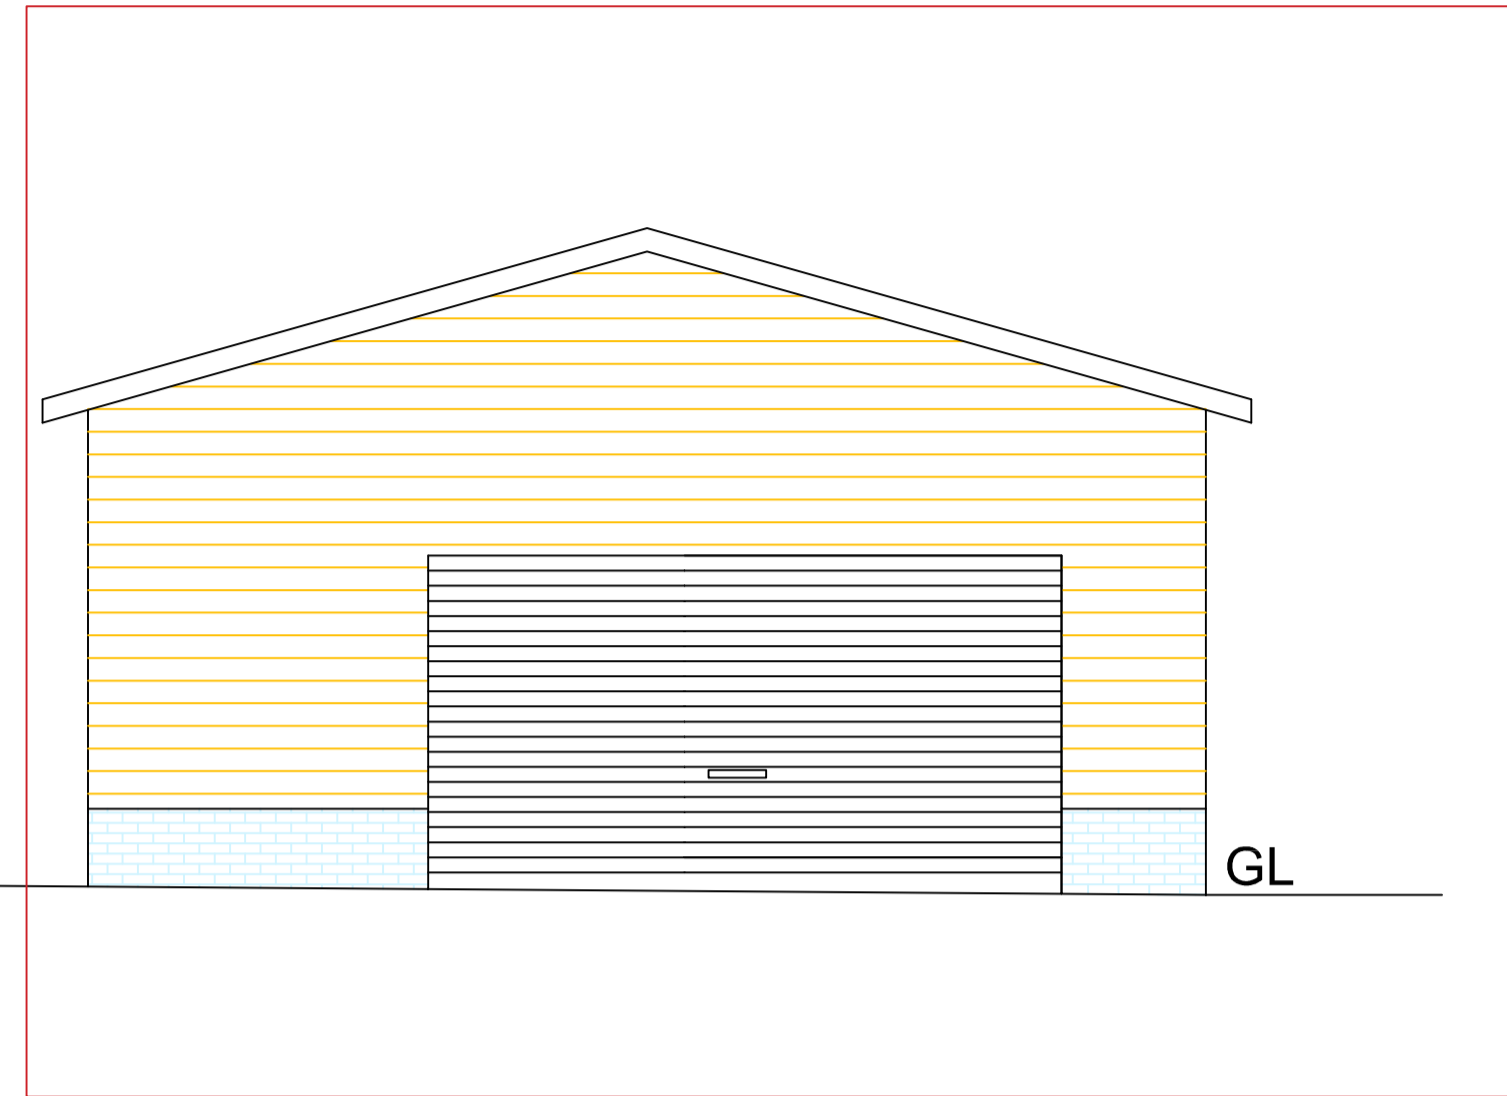

Notes  
All dimensions to be checked on site prior to construction.

		MARLEY WESSEX ROOF TILES SMOOTH GREY
		WHITE PEDDLE DASH RENDER
		STERLING GREY BRICK
		WESTERN RED CEDAR CLADDING
		BOUNDARY LINE

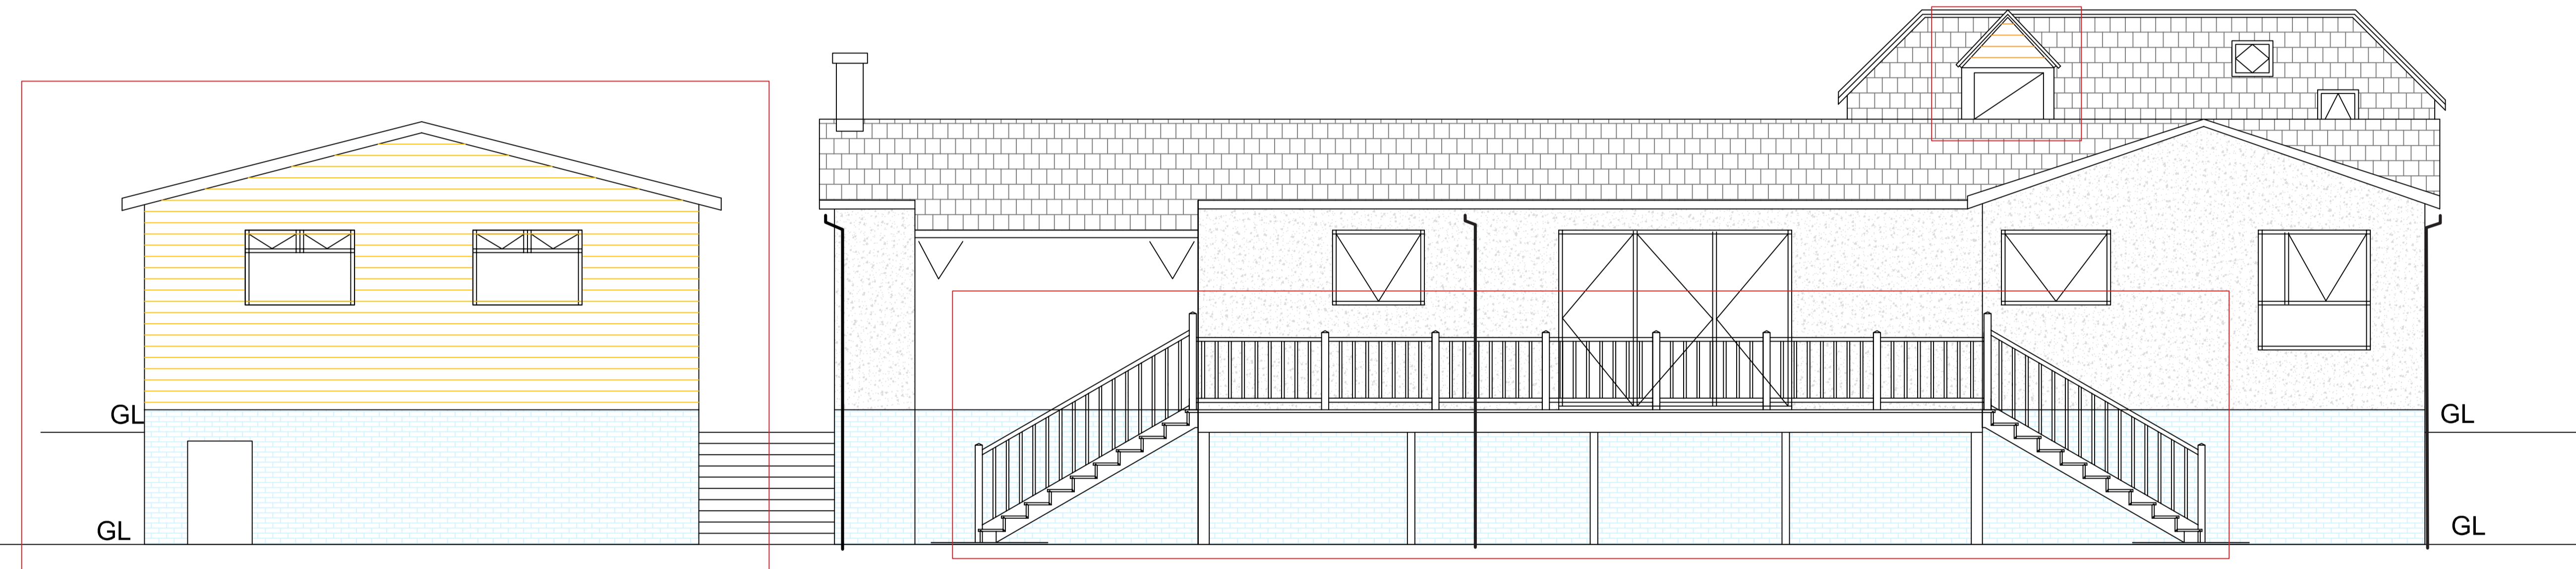

SOUTH ELEVATION

Proposed Elevations 1:50

001 21-06-22 Scale bar added to drawing and set to 1:50  
Revisions

Status

**Planning**

Client  
Mr McTavish

Project  
Hector Cottage Extension  
Balfon

Title  
**PROPOSED ELEVATIONS SHEET 1 of 2**

Scale	Size	Date
1:50	A1	May 2022

Project No.	Drawing No.	Rev.
100563533	004	001