



EAST ELEVATION

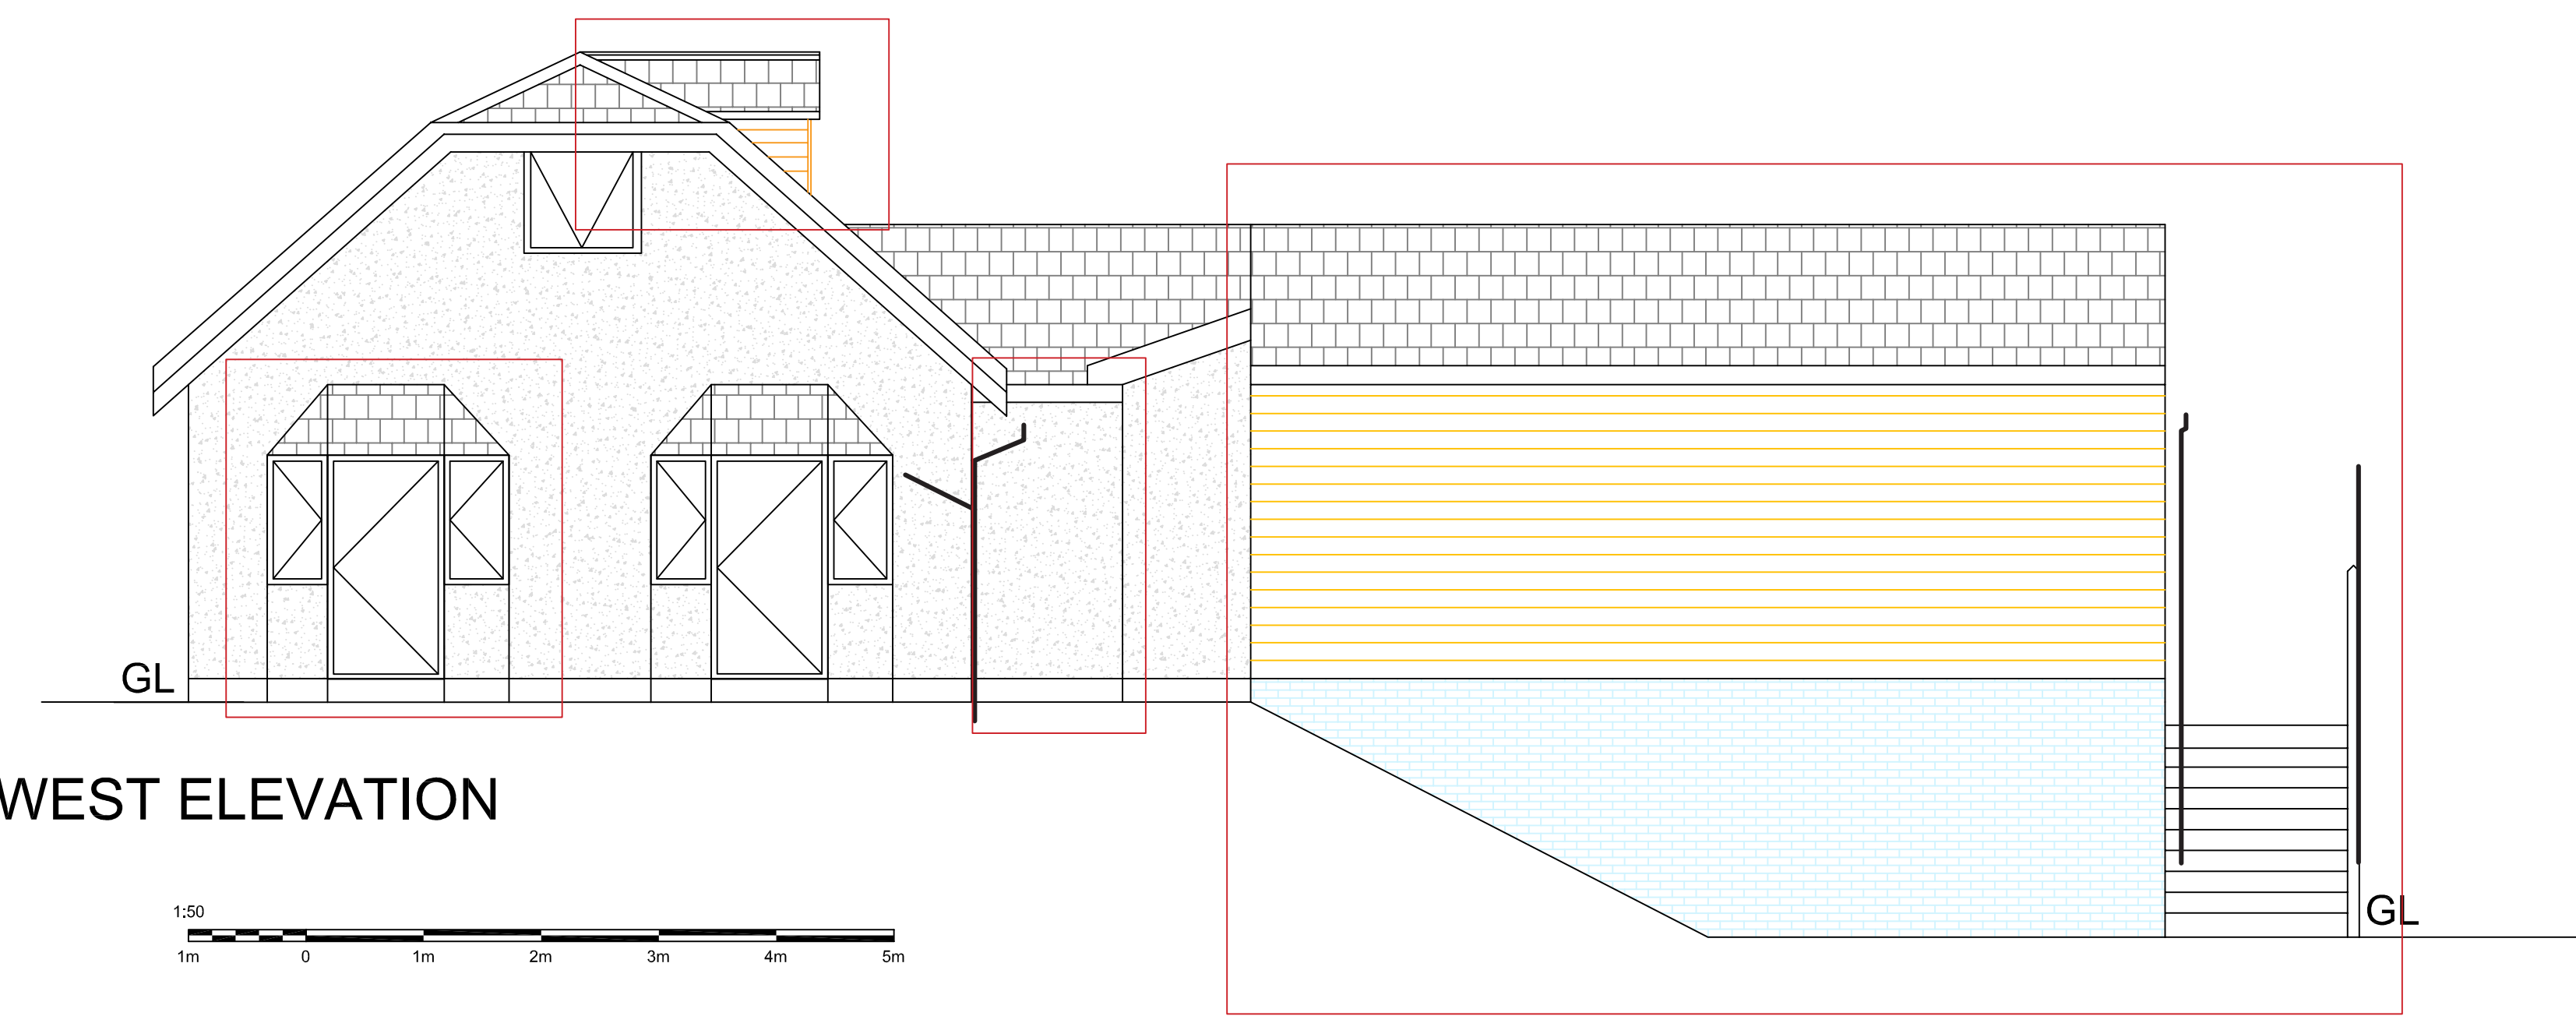

WEST ELEVATION

 

Notes

All dimensions to be checked on site prior to construction.

- 

MARLEY WESSEX ROOF TILES
SMOOTH GREY
- 

WHITE PEDDLE DASH RENDER
STERLING GREY BRICK
- 

WESTERN RED CEDAR CLADDING
- 
BOUNDARY LINE

001 21-06-22 Scale bar added to drawing and set to 1:50

Revisions

Status
Planning

Client
Mr McTavish

Project
Hector Cottage Extension
Balfron

Title
PROPOSED ELEVATIONS SHEET 2 of 2

Scale	Size	Date
1:50	A1	May 2022

Project No.	Drawing No.	Rev.
100563533	005	001