

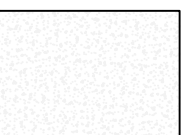
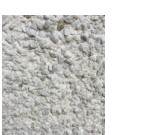






Notes
All dimensions to be checked on site prior to construction.



		MARLEY WESSEX ROOF TILES SMOOTH GREY
		WHITE PEDDLE DASH RENDER
		STERLING GREY BRICK

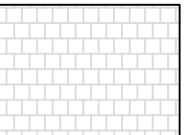


NORTH ELEVATION

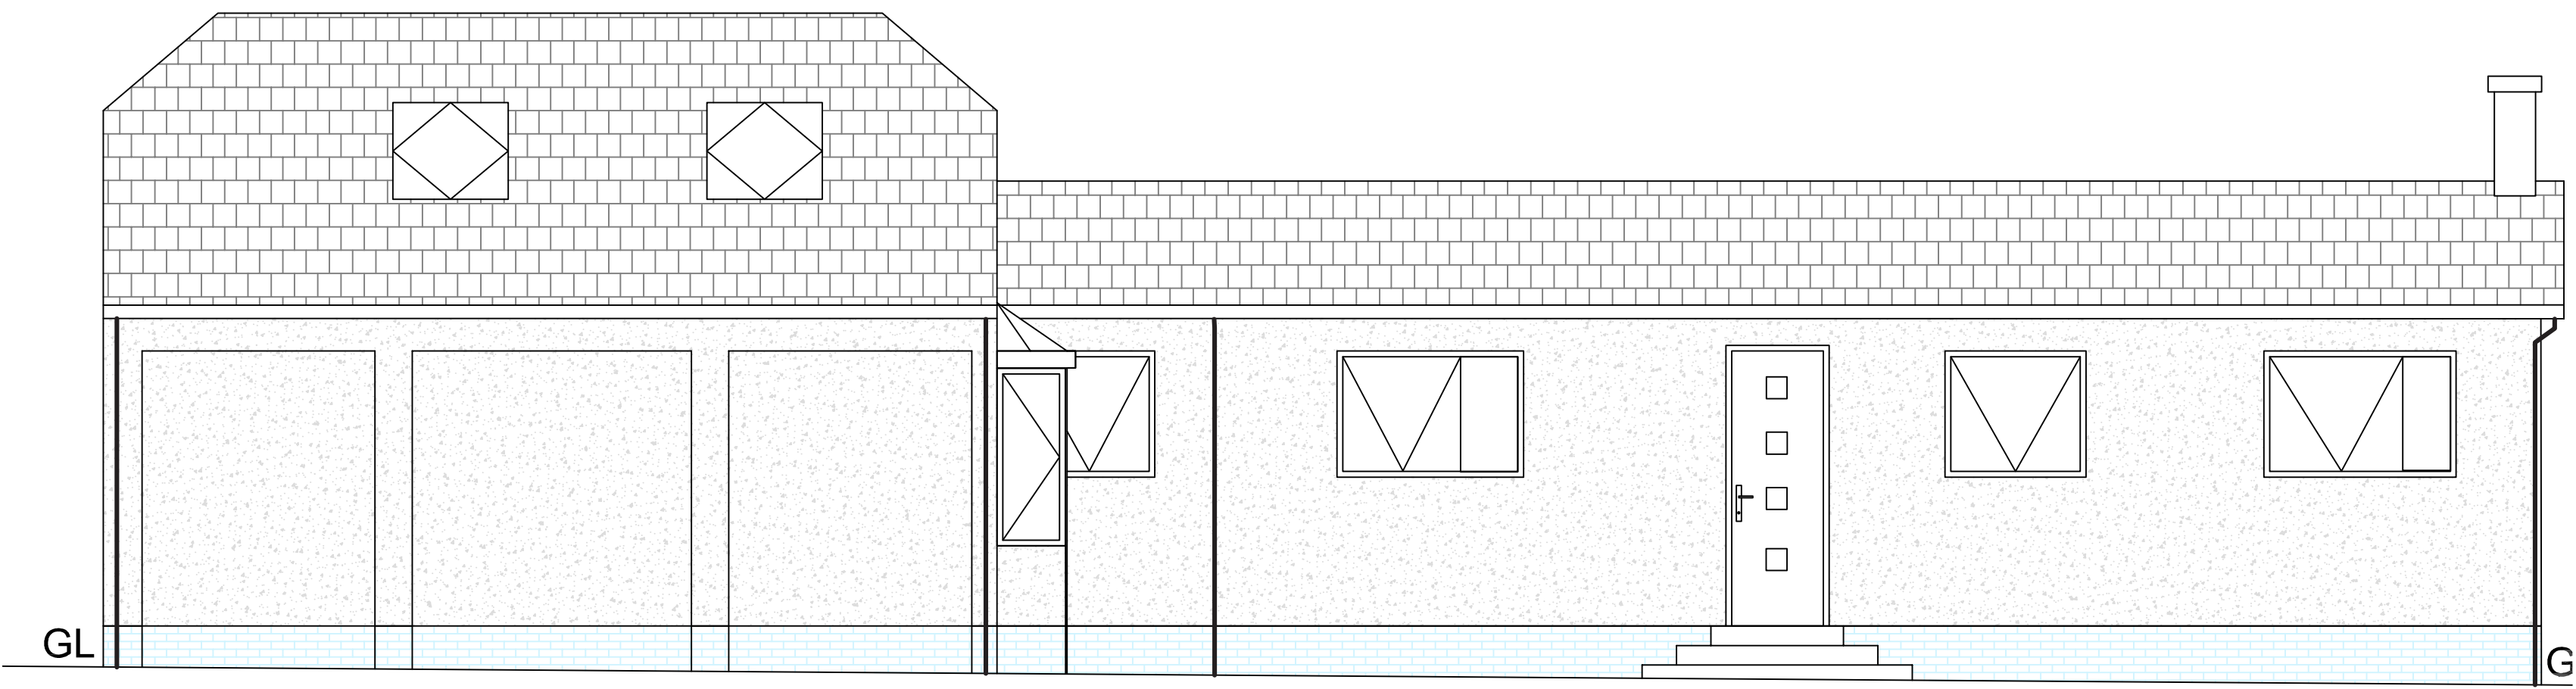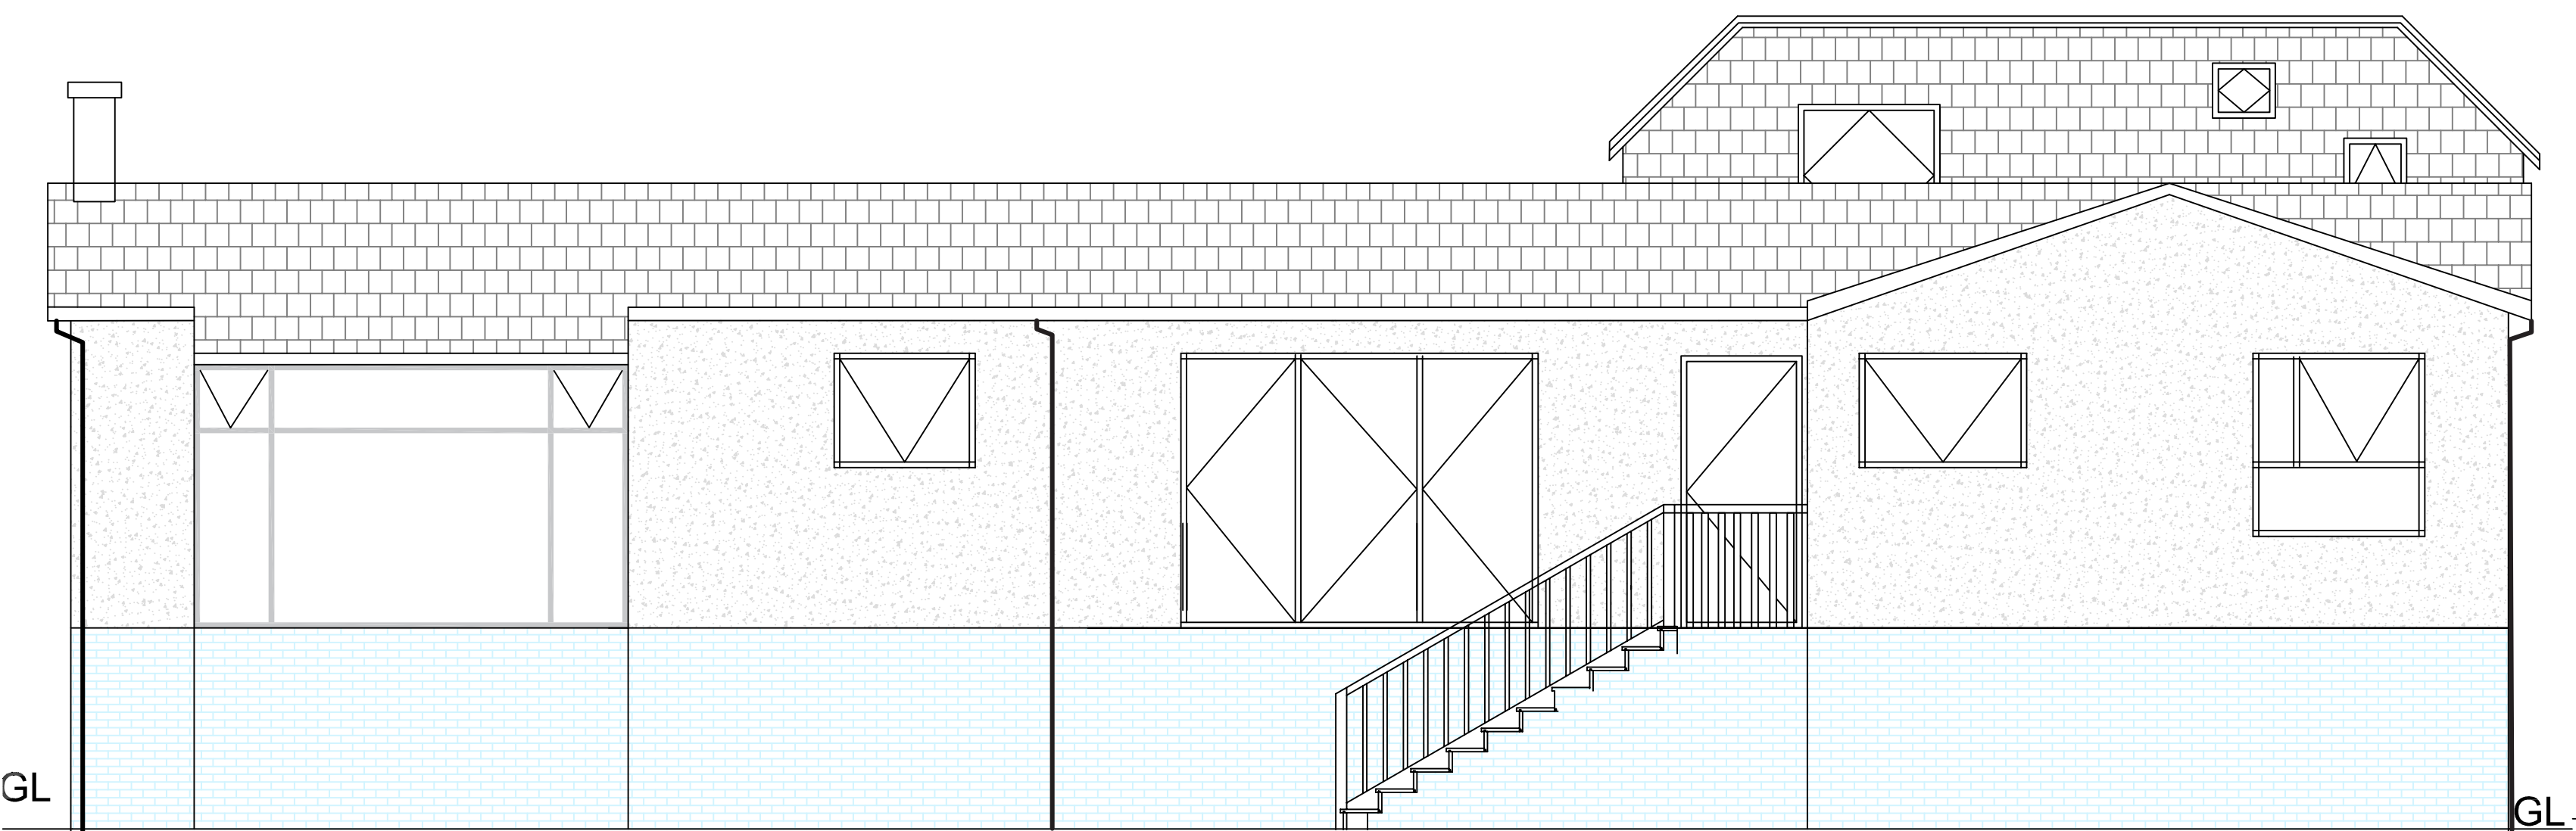

SOUTH ELEVATION

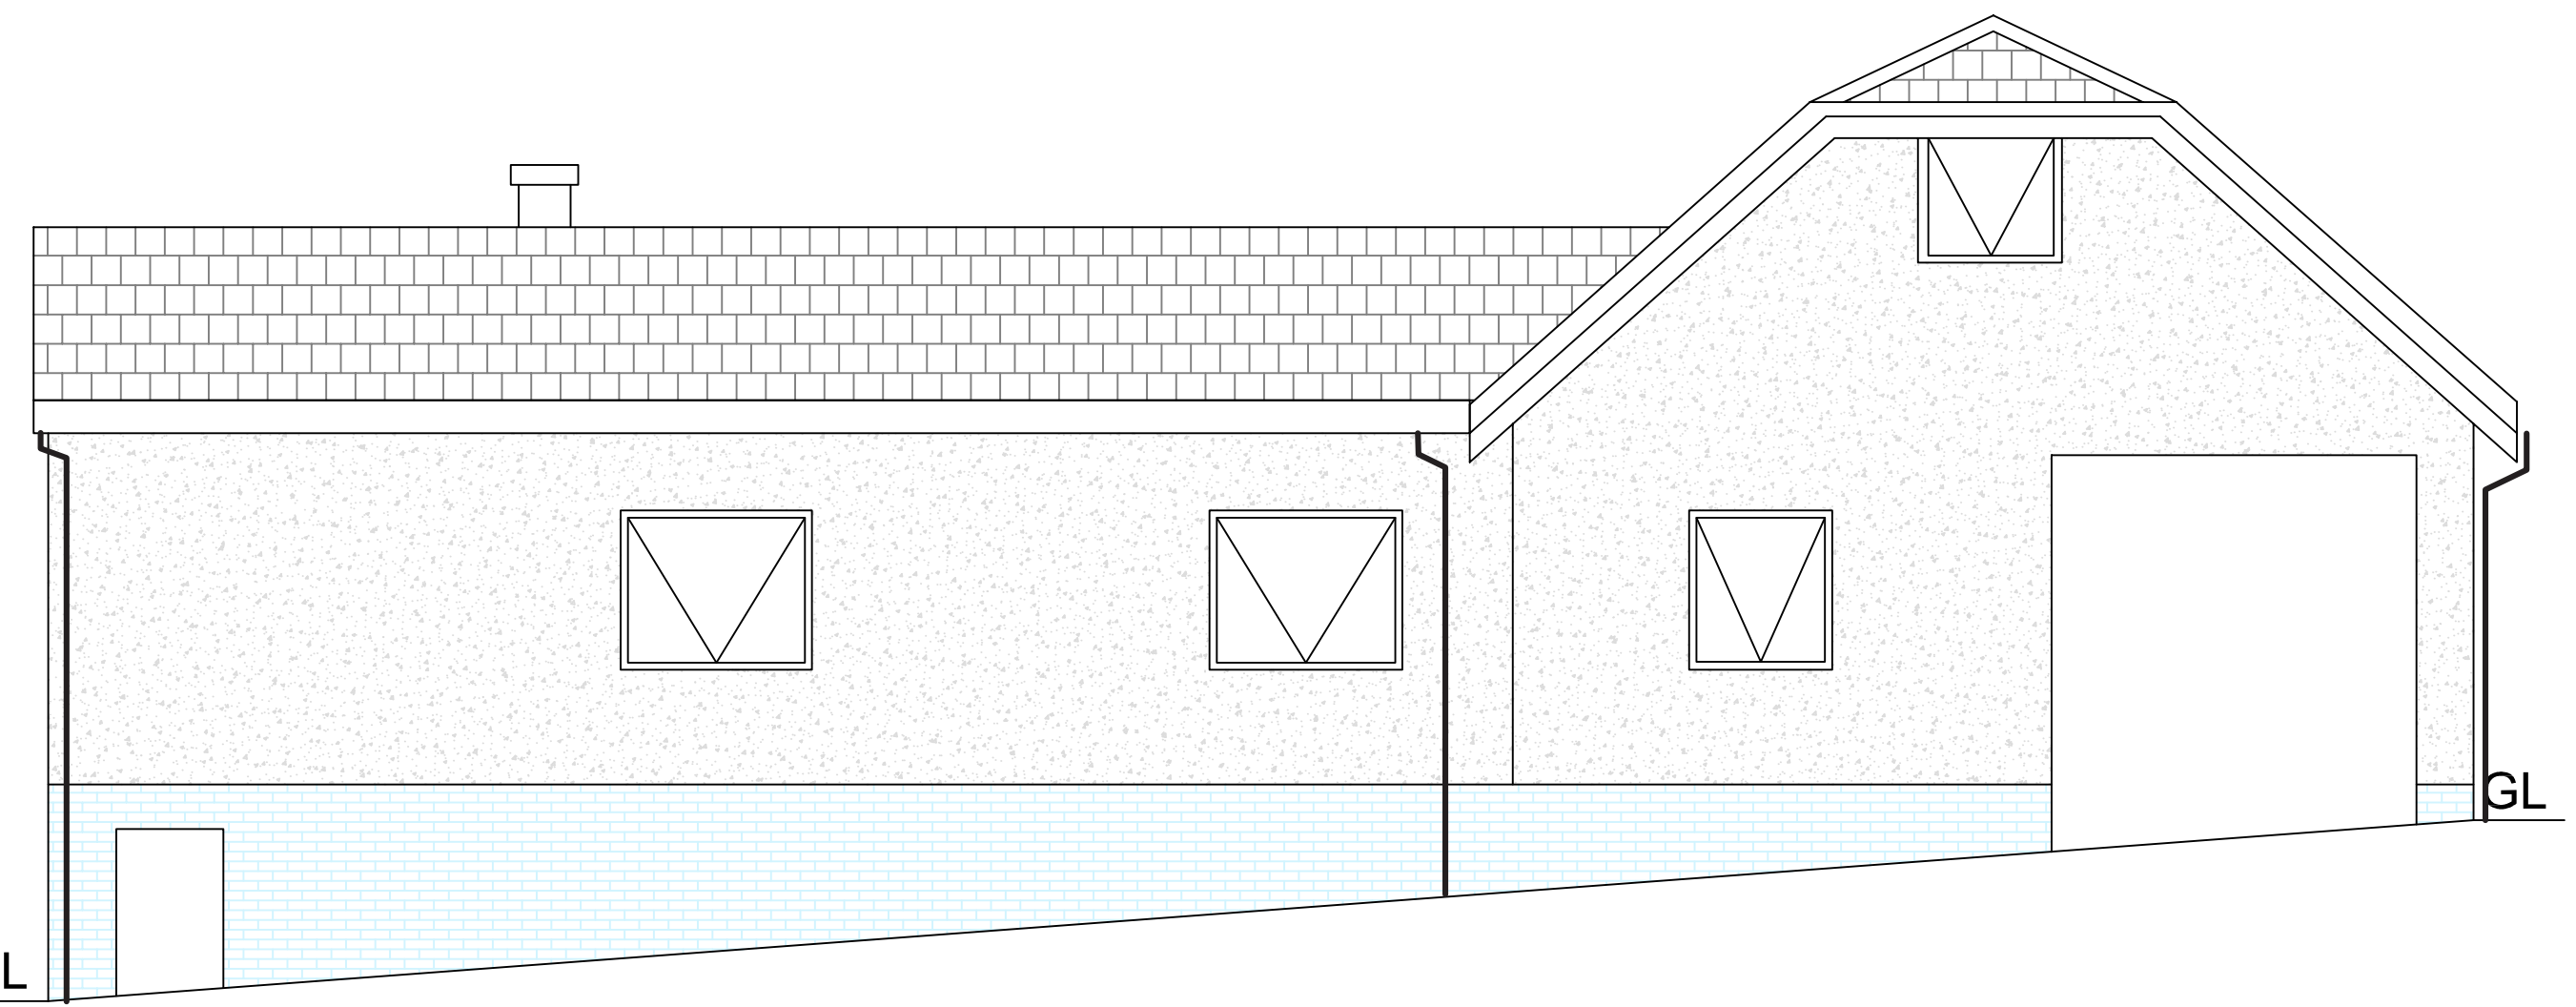 

EAST ELEVATION

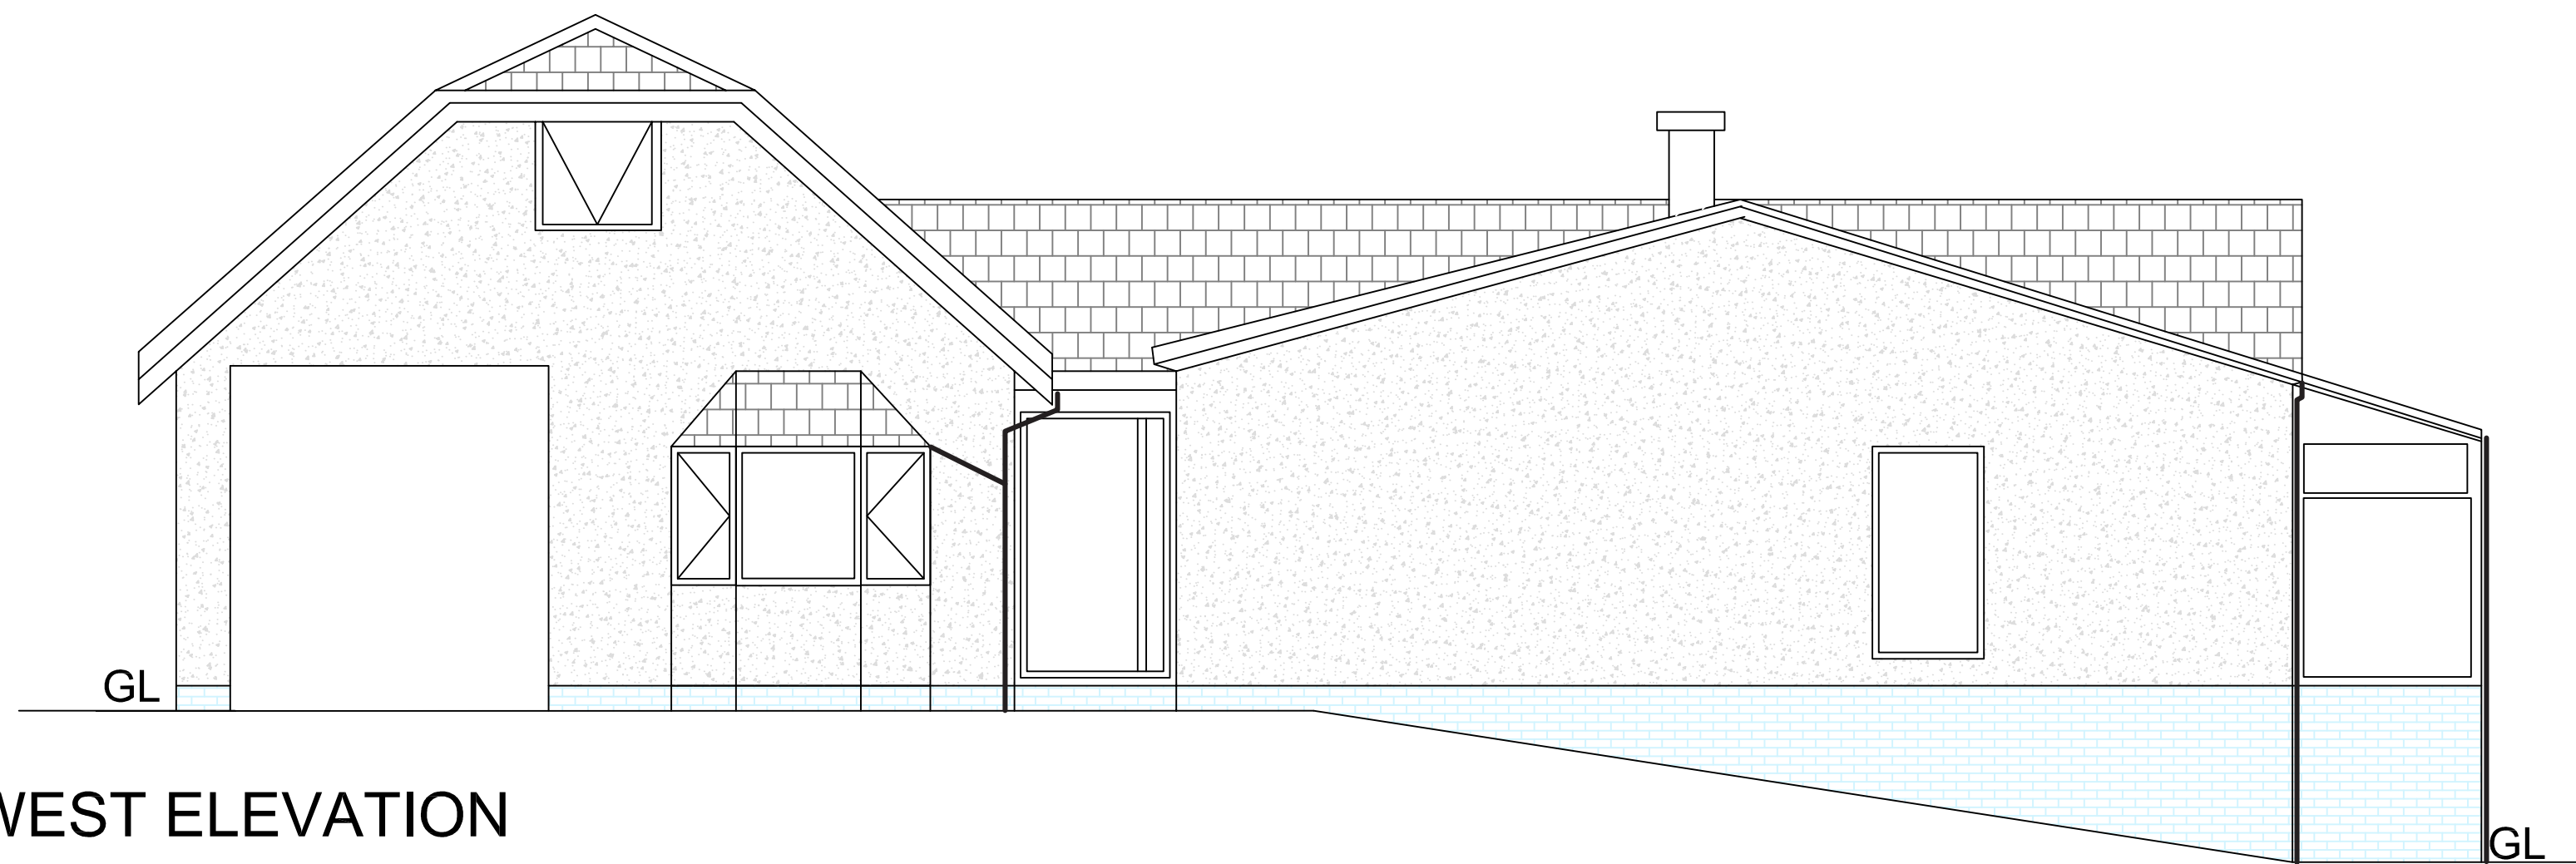

WEST ELEVATION

001 21-06-22 Scale bar added to drawing and set to 1:50

Revisions

Status

Planning

Client

Mr McTavish

Project

Hector Cottage Extension
Balfon

Title

EXISTING ELEVATIONS

Scale	Size	Date
1:50	A1	May 2022

Project No.	Drawing No.	Rev.
100563533	001	001