

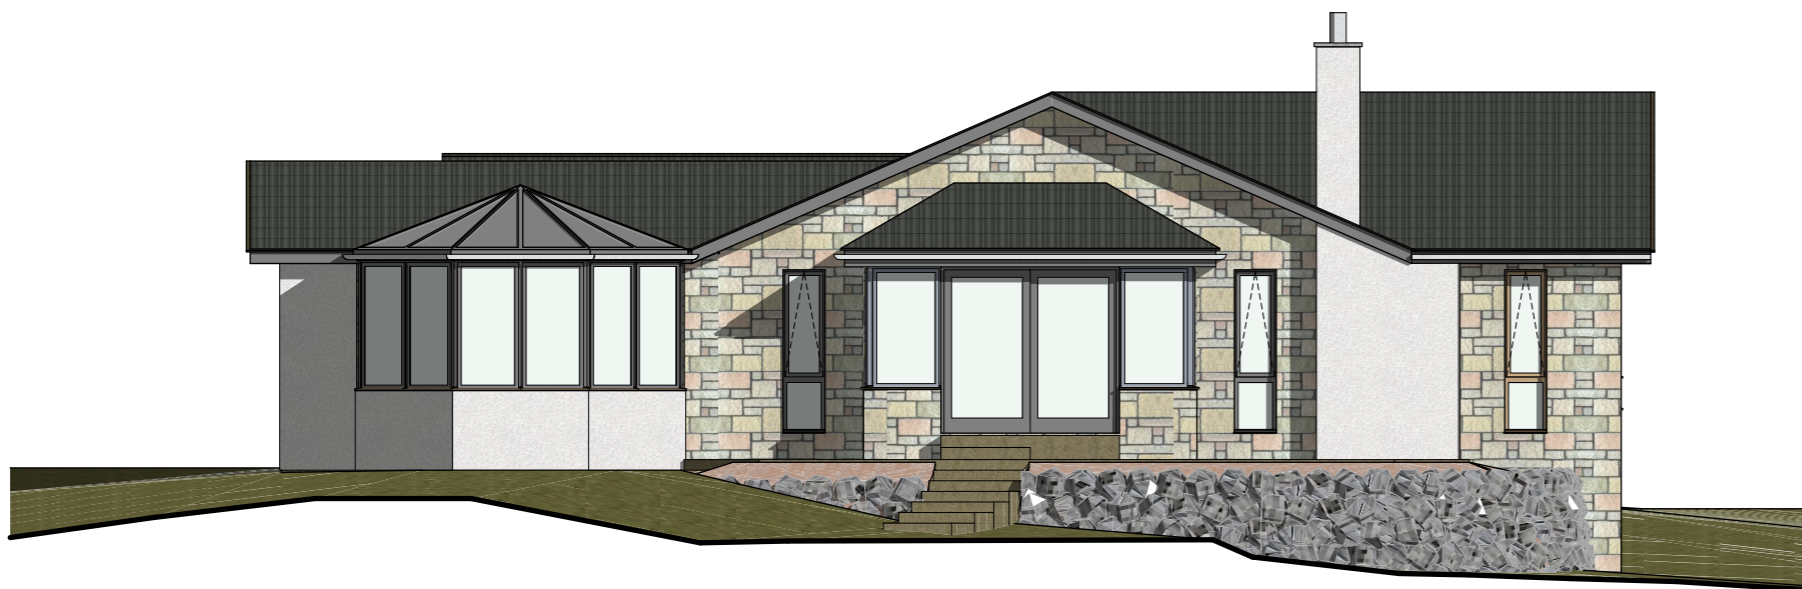


East Elevation
1:100

 

North Elevation
1:100

 

the architect room

The Architect Room Ltd.
84 Douglas Park Crescent Bearsden G61 3DN
website: www.thearchitectroom.co.uk
e-mail: thearchitectroom@live.co.uk
phone: 07947 218 488

Job Title:
Replacement Garage
Giles & Jill Roditi
Struan, Drumore Road
Killearn, Stirlingshire,
G63 9NX

Responsibility is not accepted for errors made by others in scaling from this drawing. All construction information should be taken from figured dimensions only.

Title: Elevations as Proposed 01
East Elevation, North Elevation

PLANNING

Layout ID: 228-04-3
Date: 15/06/2022

Drawn By: JM
Scale: 1:100
Printed on A3

No	Date	Revision Description	By	Ck