
 


Site Plan 2022-06-21

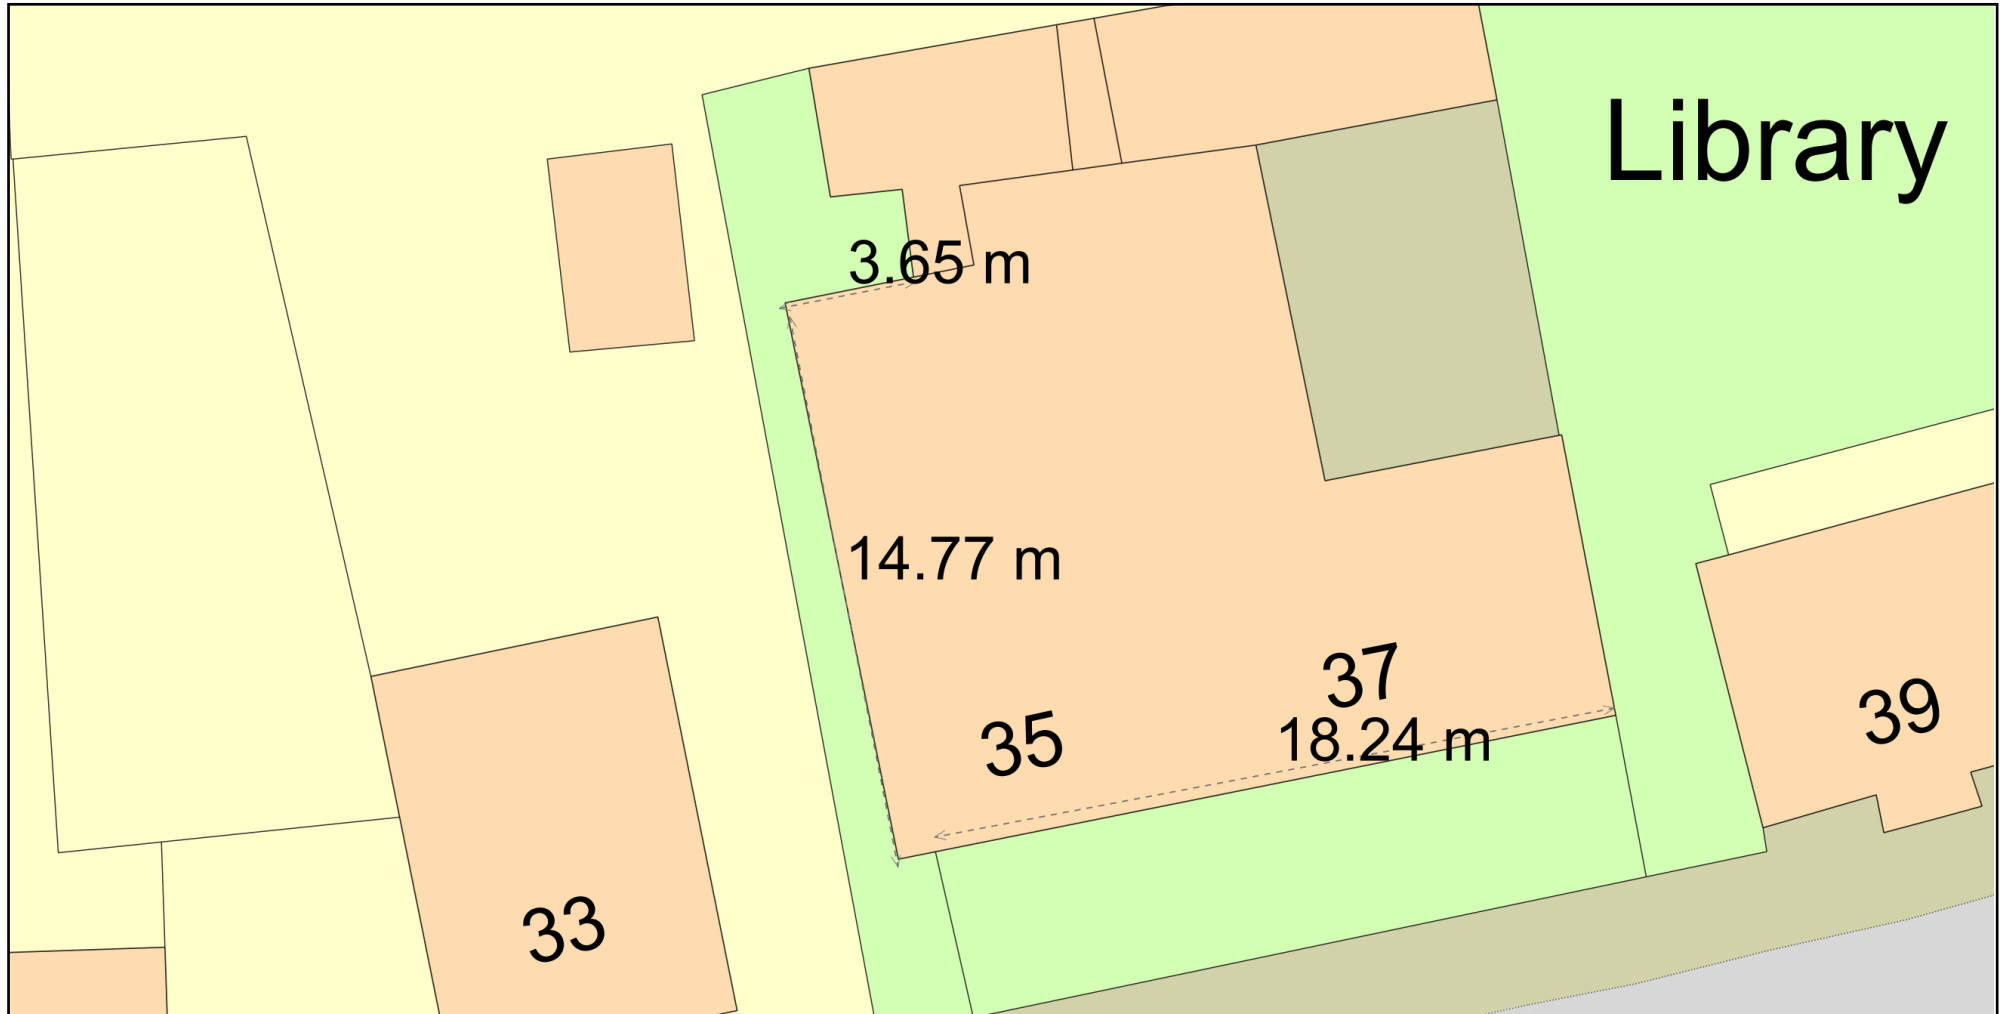

ReQuestaPlan

Plan Produced for: Kingsclere Village Club

Date Produced: 21 Jun 2022

Plan Reference Number: TQRQM22172110626397

Scale: 1:200 @ A4

© Crown copyright and database rights 2021 OS 100042766