


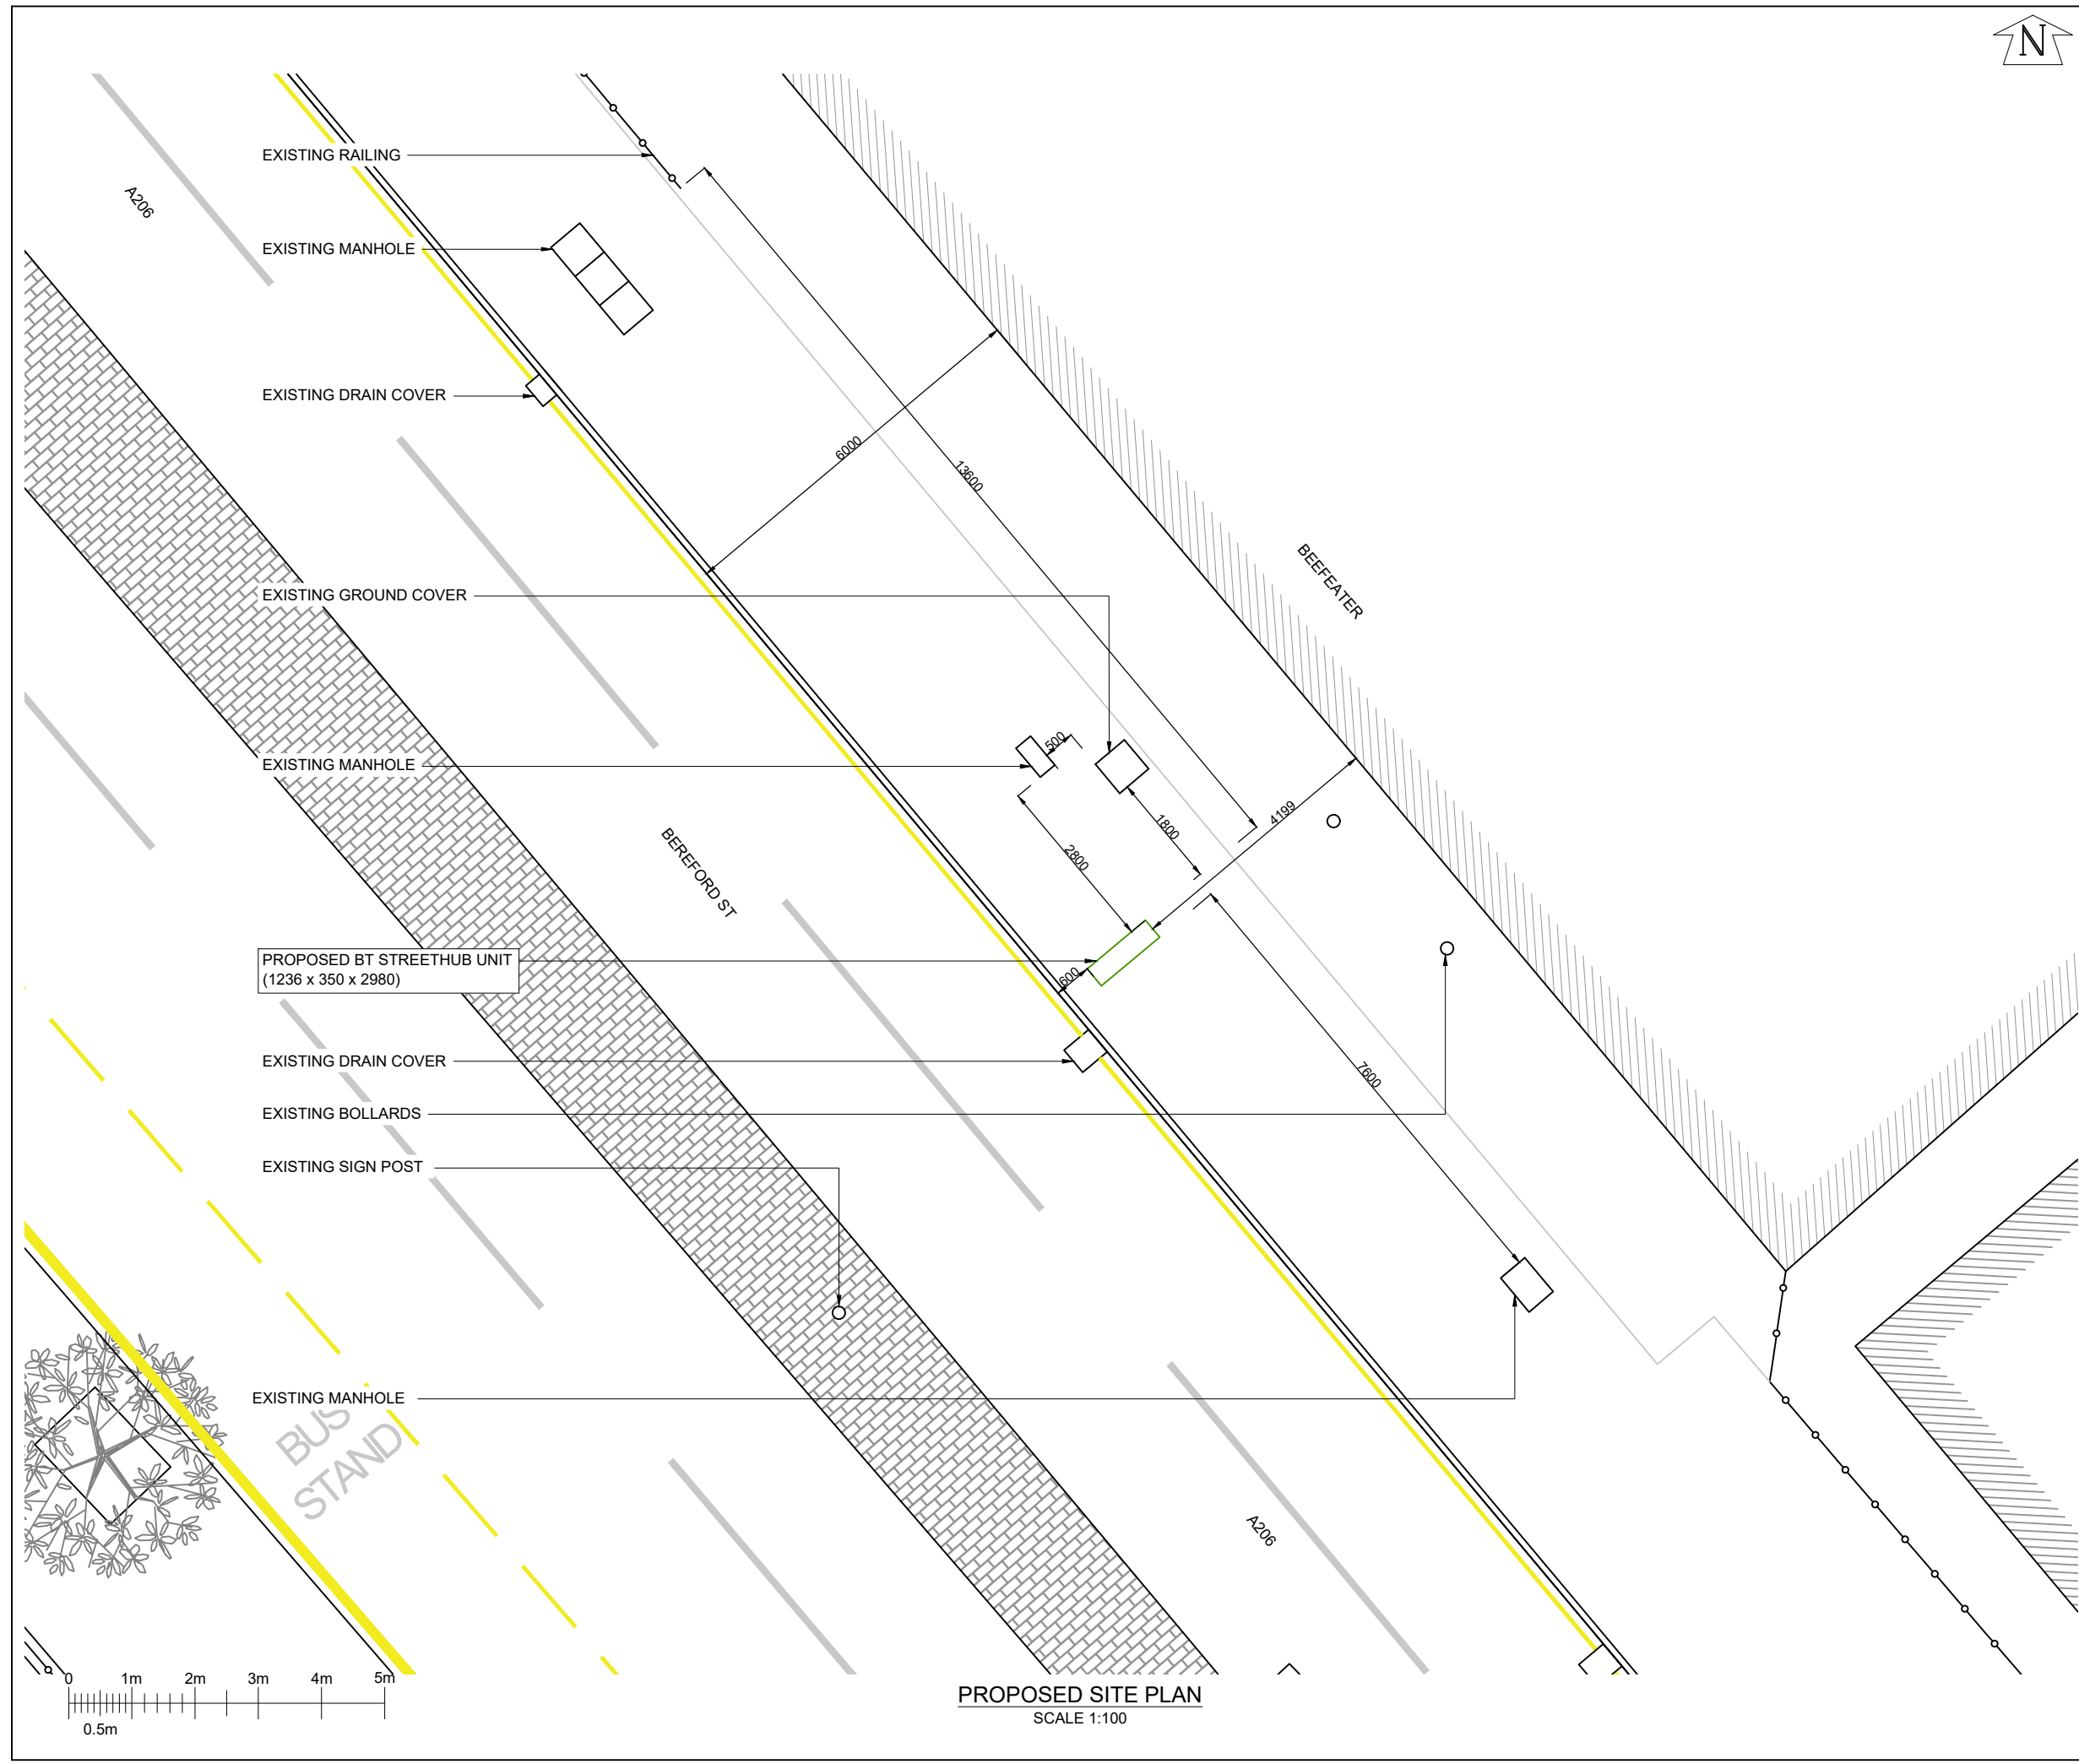

GENERAL NOTES
 Use written dimensions only, do not scale from drawing. Use latest revision of all referenced information.



Rev	Date	Description	Drawn	Chkd
A	17.05.22	New BT Streethub Structure	MD	JE



Drg Status
 PLANNING

Cell No. & Name
 GRW009

Site Name & Address
 O/s Premier Inn London Woolwich
 (Royal Arsenal Hotel) / Beefeater,
 Beresford Street, London,
 SE18 6BF

Drawing Title
 PROPOSED SITE PLAN

Scale	1:100	Date	17.05.2022
Drawn By	MD	Checked By	JE
Drawing Number	002	Revision	A