




Floor Plan

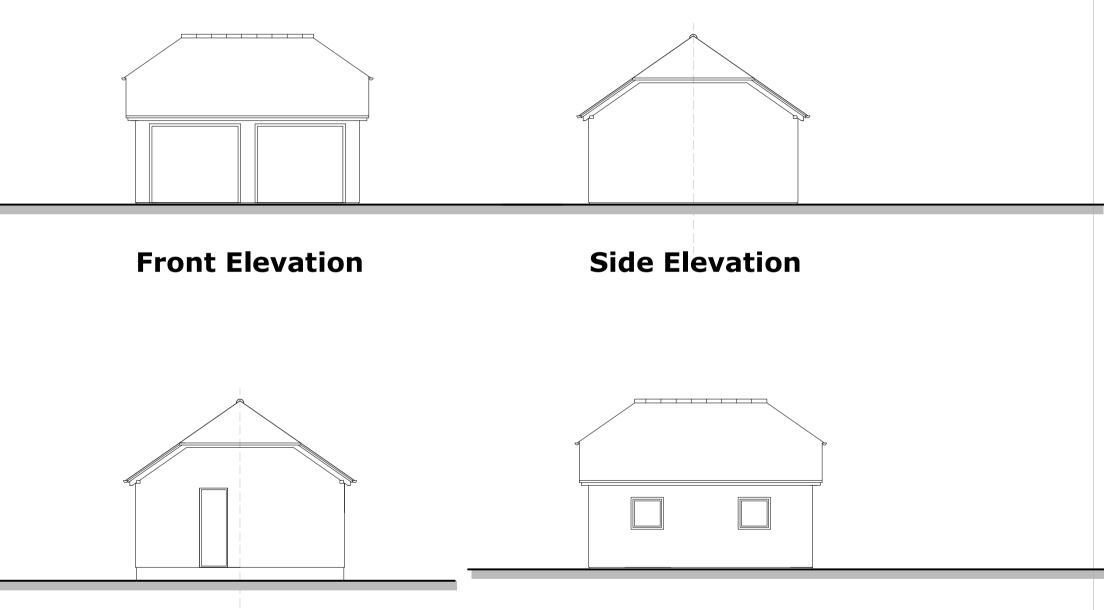

Side Elevation

Rear Elevation

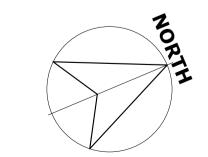

 

Scale 1:100 @ A3	April 2022	Drawing No 0307-
Proposed Garage Extensi for Mr. and Mrs. S. Clarke at 'Oaklands' Mount Pleas Sway, Lymington, Hamps	ant Lane,	Survey as Existing

Graham Johnson - 35, Heron Close, Sway, Lymington, Hampshire. SO41 6ET - Tel 01590-683504 - Mobile 07973-510664

