



Floor Plan

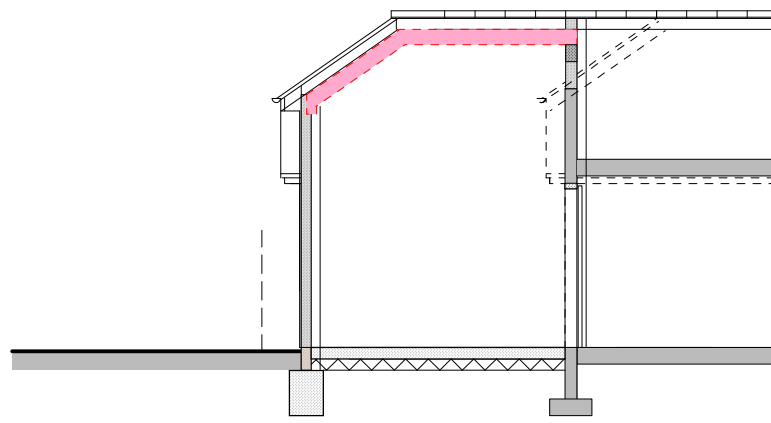


Section A-A


All materials to match existing
Garage door to be confirmed by client.

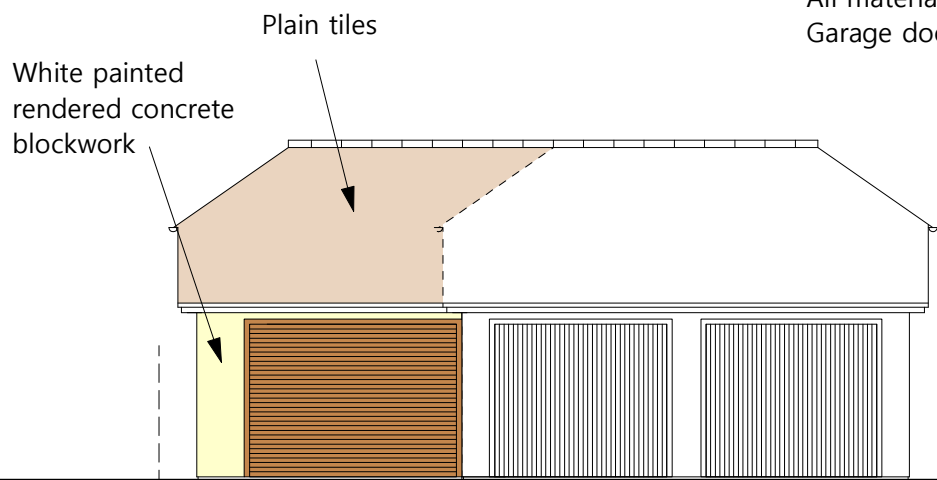


Front Elevation

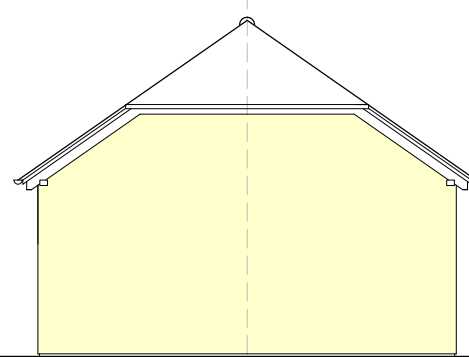



Side Elevation

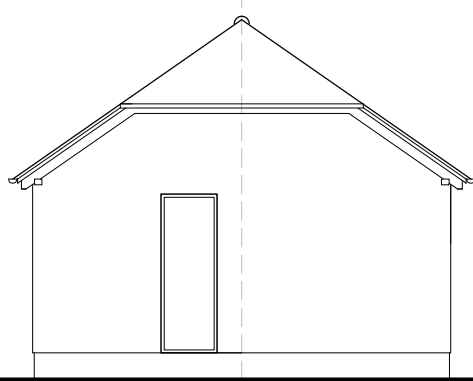

Side Elevation

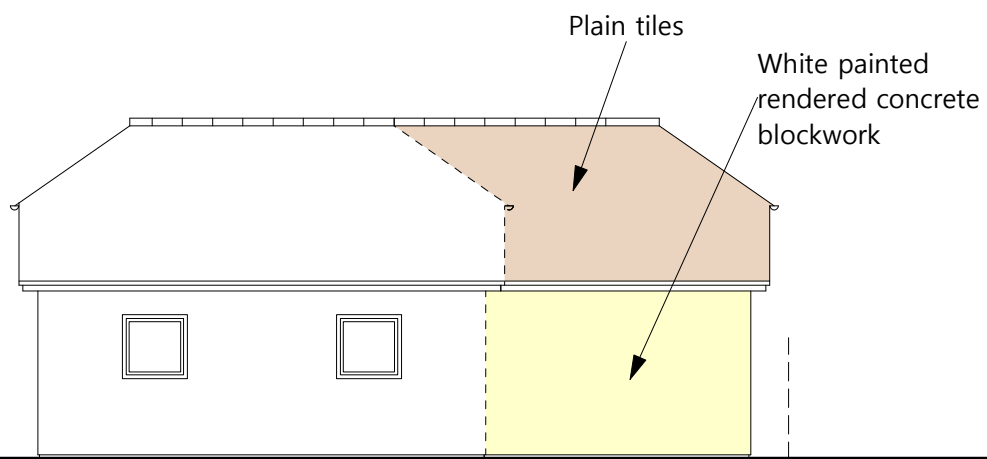

Rear Elevation

 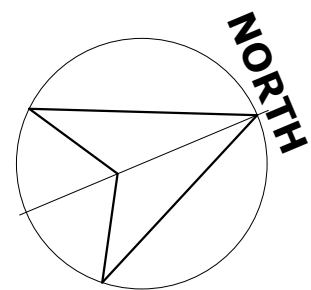

Rev A Length of new part increased by 500mm

Scale 1:100 @ A3	April 2022	Drawing No 0307-03 rev A
Proposed Garage Extension for Mr. and Mrs. S. Clarke at 'Oaklands' Mount Pleasant Lane, Sway, Lymington, Hampshire. SO41 8LS		Scheme as Proposed

