
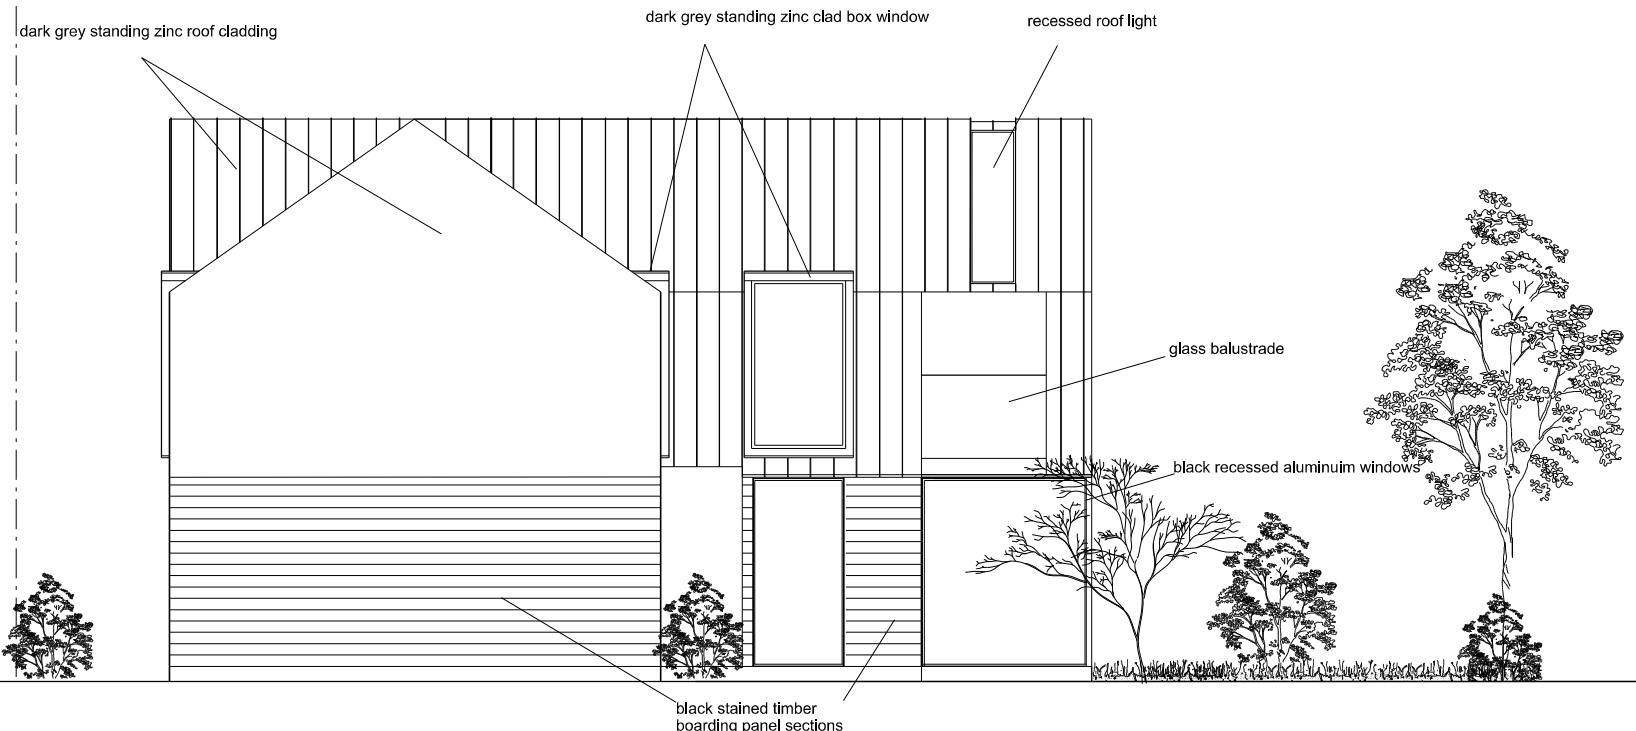


Proposed Side Elevation
East Elevation

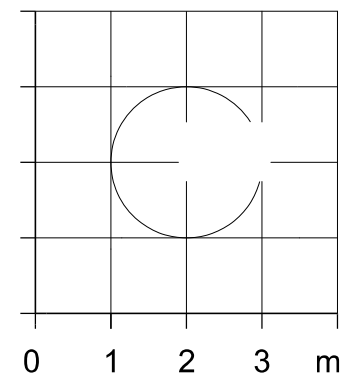

Proposed Side Elevation
West Elevation

Revision
Project Title Eastwick Hall Lane Site Eastwick Herts CM20 2QP
Drawing Title New Dwelling
Proposed Side Elevation
Client White Hart Developments
Scale 1:100@A3
Date Jan 2022
Drg. No. 0572_00_102
Notes

All dimensions must be checked and NEO Architects are to be informed of any discrepancies prior to construction. This drawing and any of the details therein remain the copyright of NEO Architects.

NEO Architects
105a Park Road
New Barnet
EN4 9QR
Phone +44 (0) 20 33040480
Mobile 07802 237666
michael@neoarchitects.co.uk