

NOTES:
 Do not scale this drawing. Work to figured dimensions only. Check all dimensions on site. Confirm any discrepancies prior to commencement of work.




PROPOSED FRONT ELEVATION
 SCALE 1:100
 0 1 2 3 4 5m



PROPOSED LEFT ELEVATION
 SCALE 1:100
 0 1 2 3 4 5m



PROPOSED REAR ELEVATION
 SCALE 1:100
 0 1 2 3 4 5m

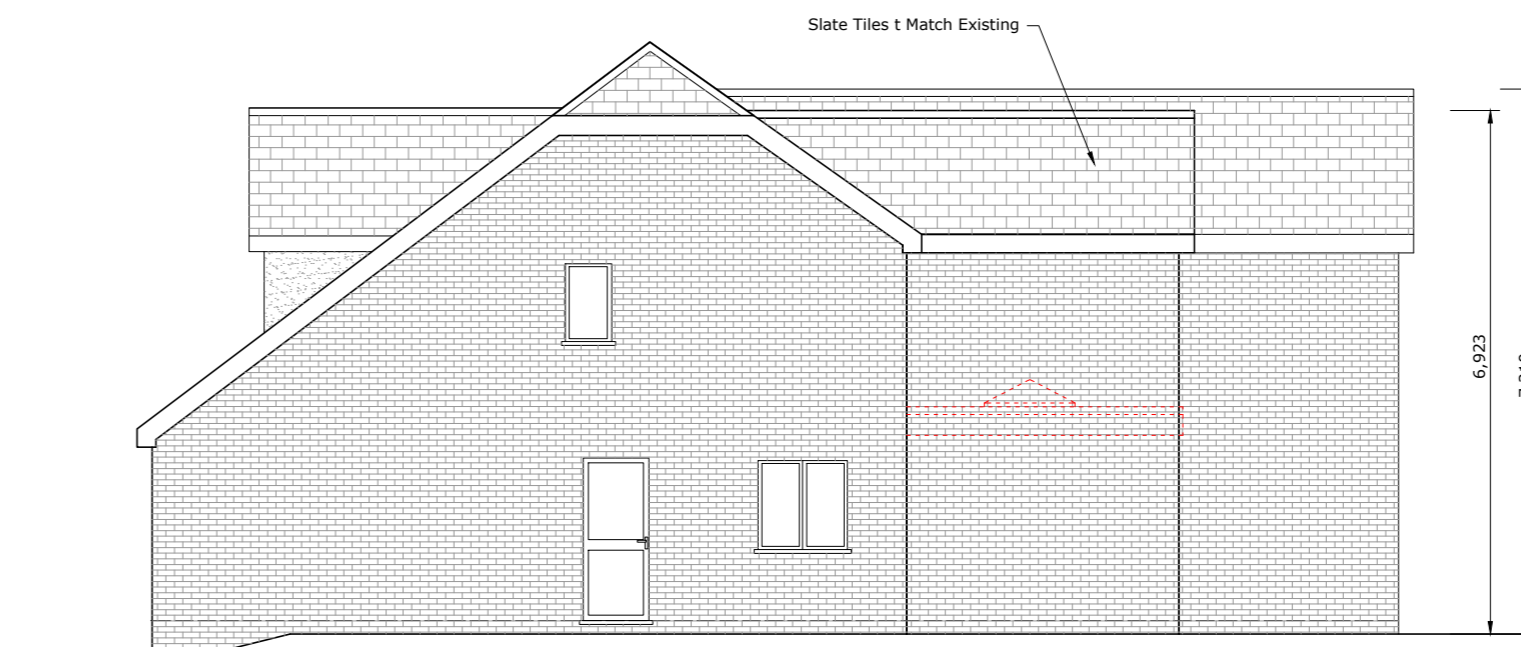

PROPOSED RIGHT ELEVATION
 SCALE 1:100
 0 1 2 3 4 5m

Rev:00	06/22	First Issue
Krystal Architecture Ltd		
A : 5 Tyndale Avenue, Basildon, Essex, SS14 3UD		
T : 01268 454581 / 07999061557		
E : info@krystal-architecture.com		
W : www.krystal-architecture.com		
Project Address		
50 Prince Edwards Road, Billericay, Essex, CM11 2HB		
Client Name		
Drawing Title		
Proposed Elevations		
Status		
Planning Drawings		
Drawing Number		Rev: 00
624-105		
Date	Scale	Drawn By
16.06.22	1:100 @A2	WN