




NOTES:
 Do not scale this drawing. Work to figured dimensions only. Check all dimensions on site. Confirm any discrepancies prior to commencement of work.

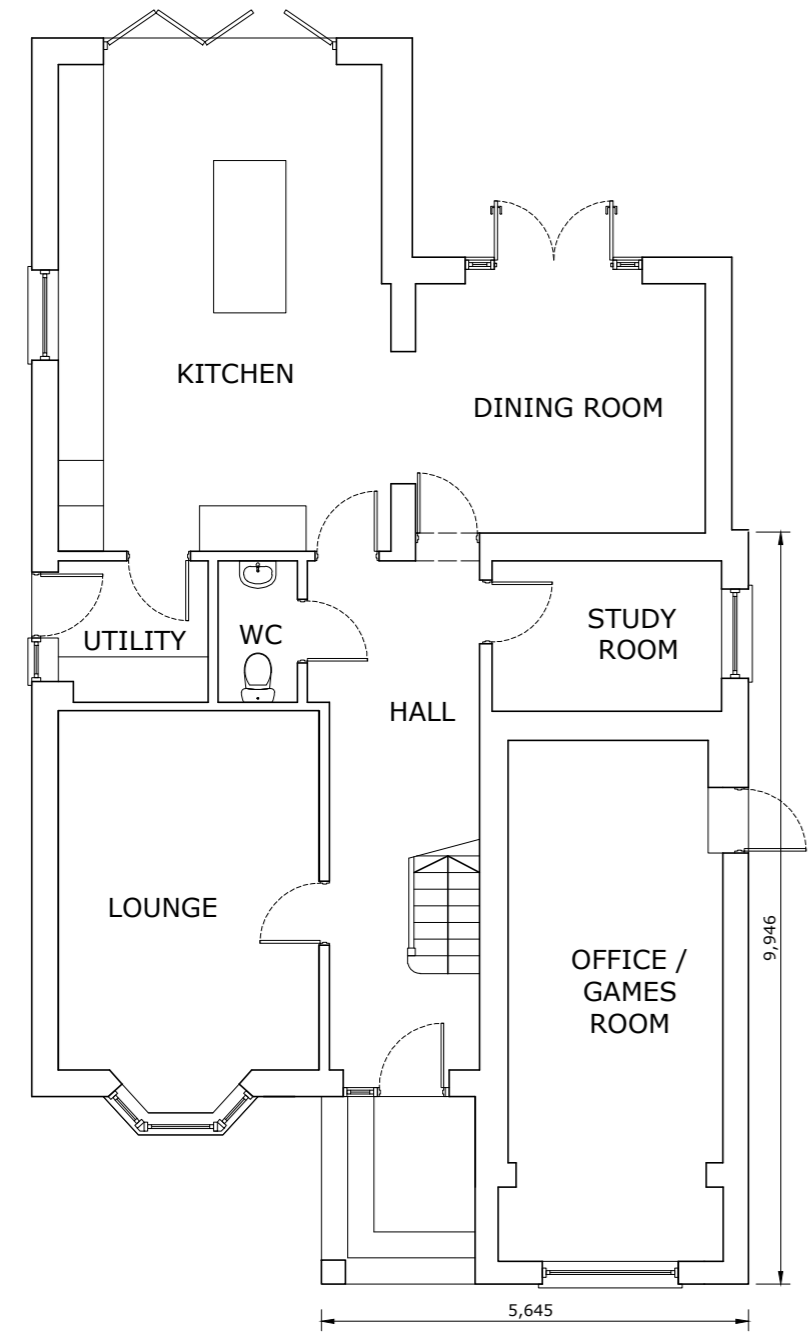

PROPOSED GROUND FLOOR PLAN
 SCALE 1:100
 0 1 2 3 4 5m

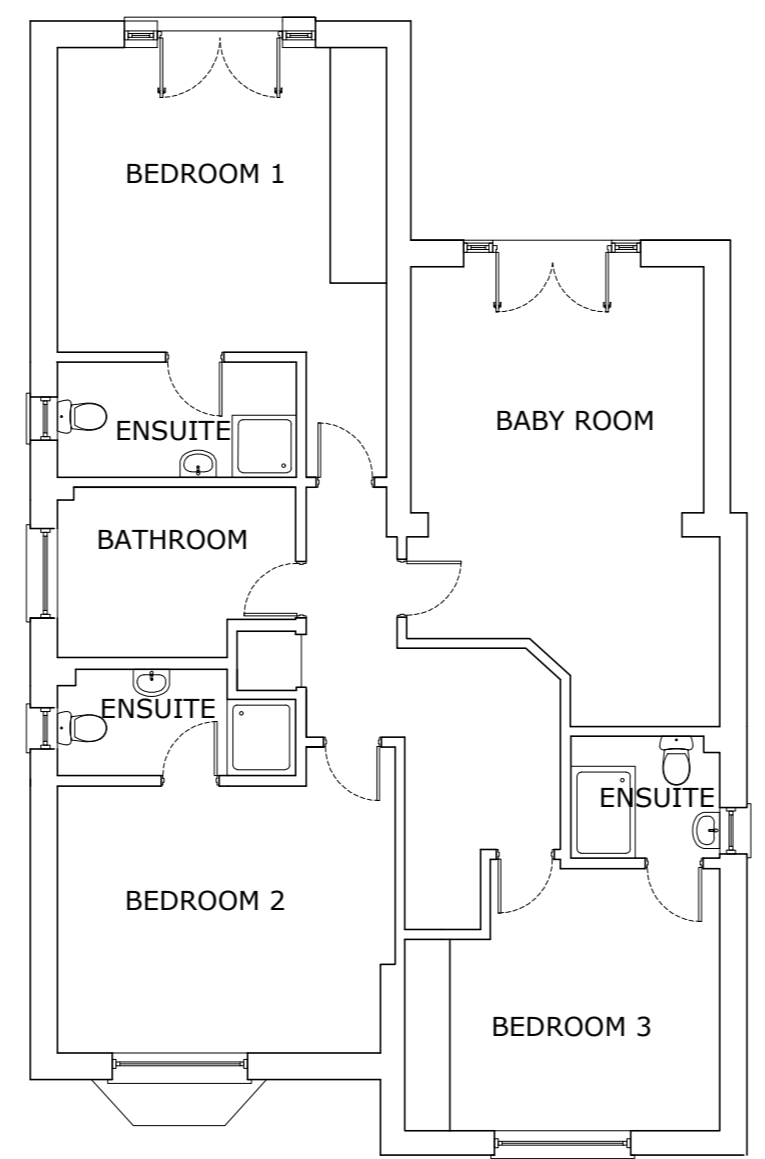

PROPOSED FIRST FLOOR PLAN
 SCALE 1:100
 0 1 2 3 4 5m

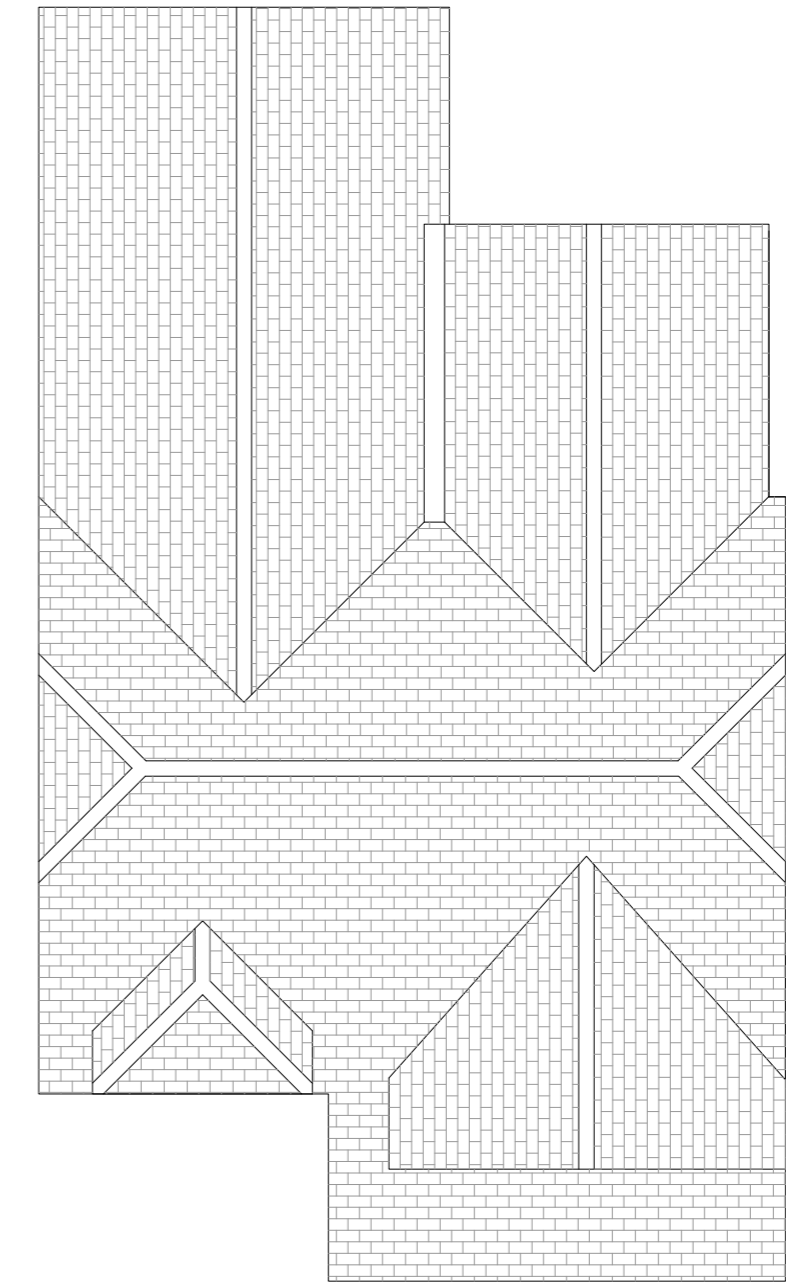

PROPOSED ROOF PLAN
 SCALE 1:100
 0 1 2 3 4 5m

Rev:00	06/22	First Issue
Krystal Architecture Ltd A :5 Tyndale Avenue, Basildon, Essex, SS14 3UD T : 01268 454581 / 07999061557 E : info@krystal-architecture.com W : www.krystal-architecture.com		
Project Address 50 Prince Edwards Road, Billericay, Essex, CM11 2HB		
Client Name		
Drawing Title Proposed Plans		
Status		
Planning Drawings		
Drawing Number 624-104		Rev: 00
Date 16.06.22	Scale 1:100 @A2	Drawn By WN