


NOTES:

Do not scale this drawing. Work to figured dimensions only. Check all dimensions on site. Confirm any discrepancies prior to commencement of work.

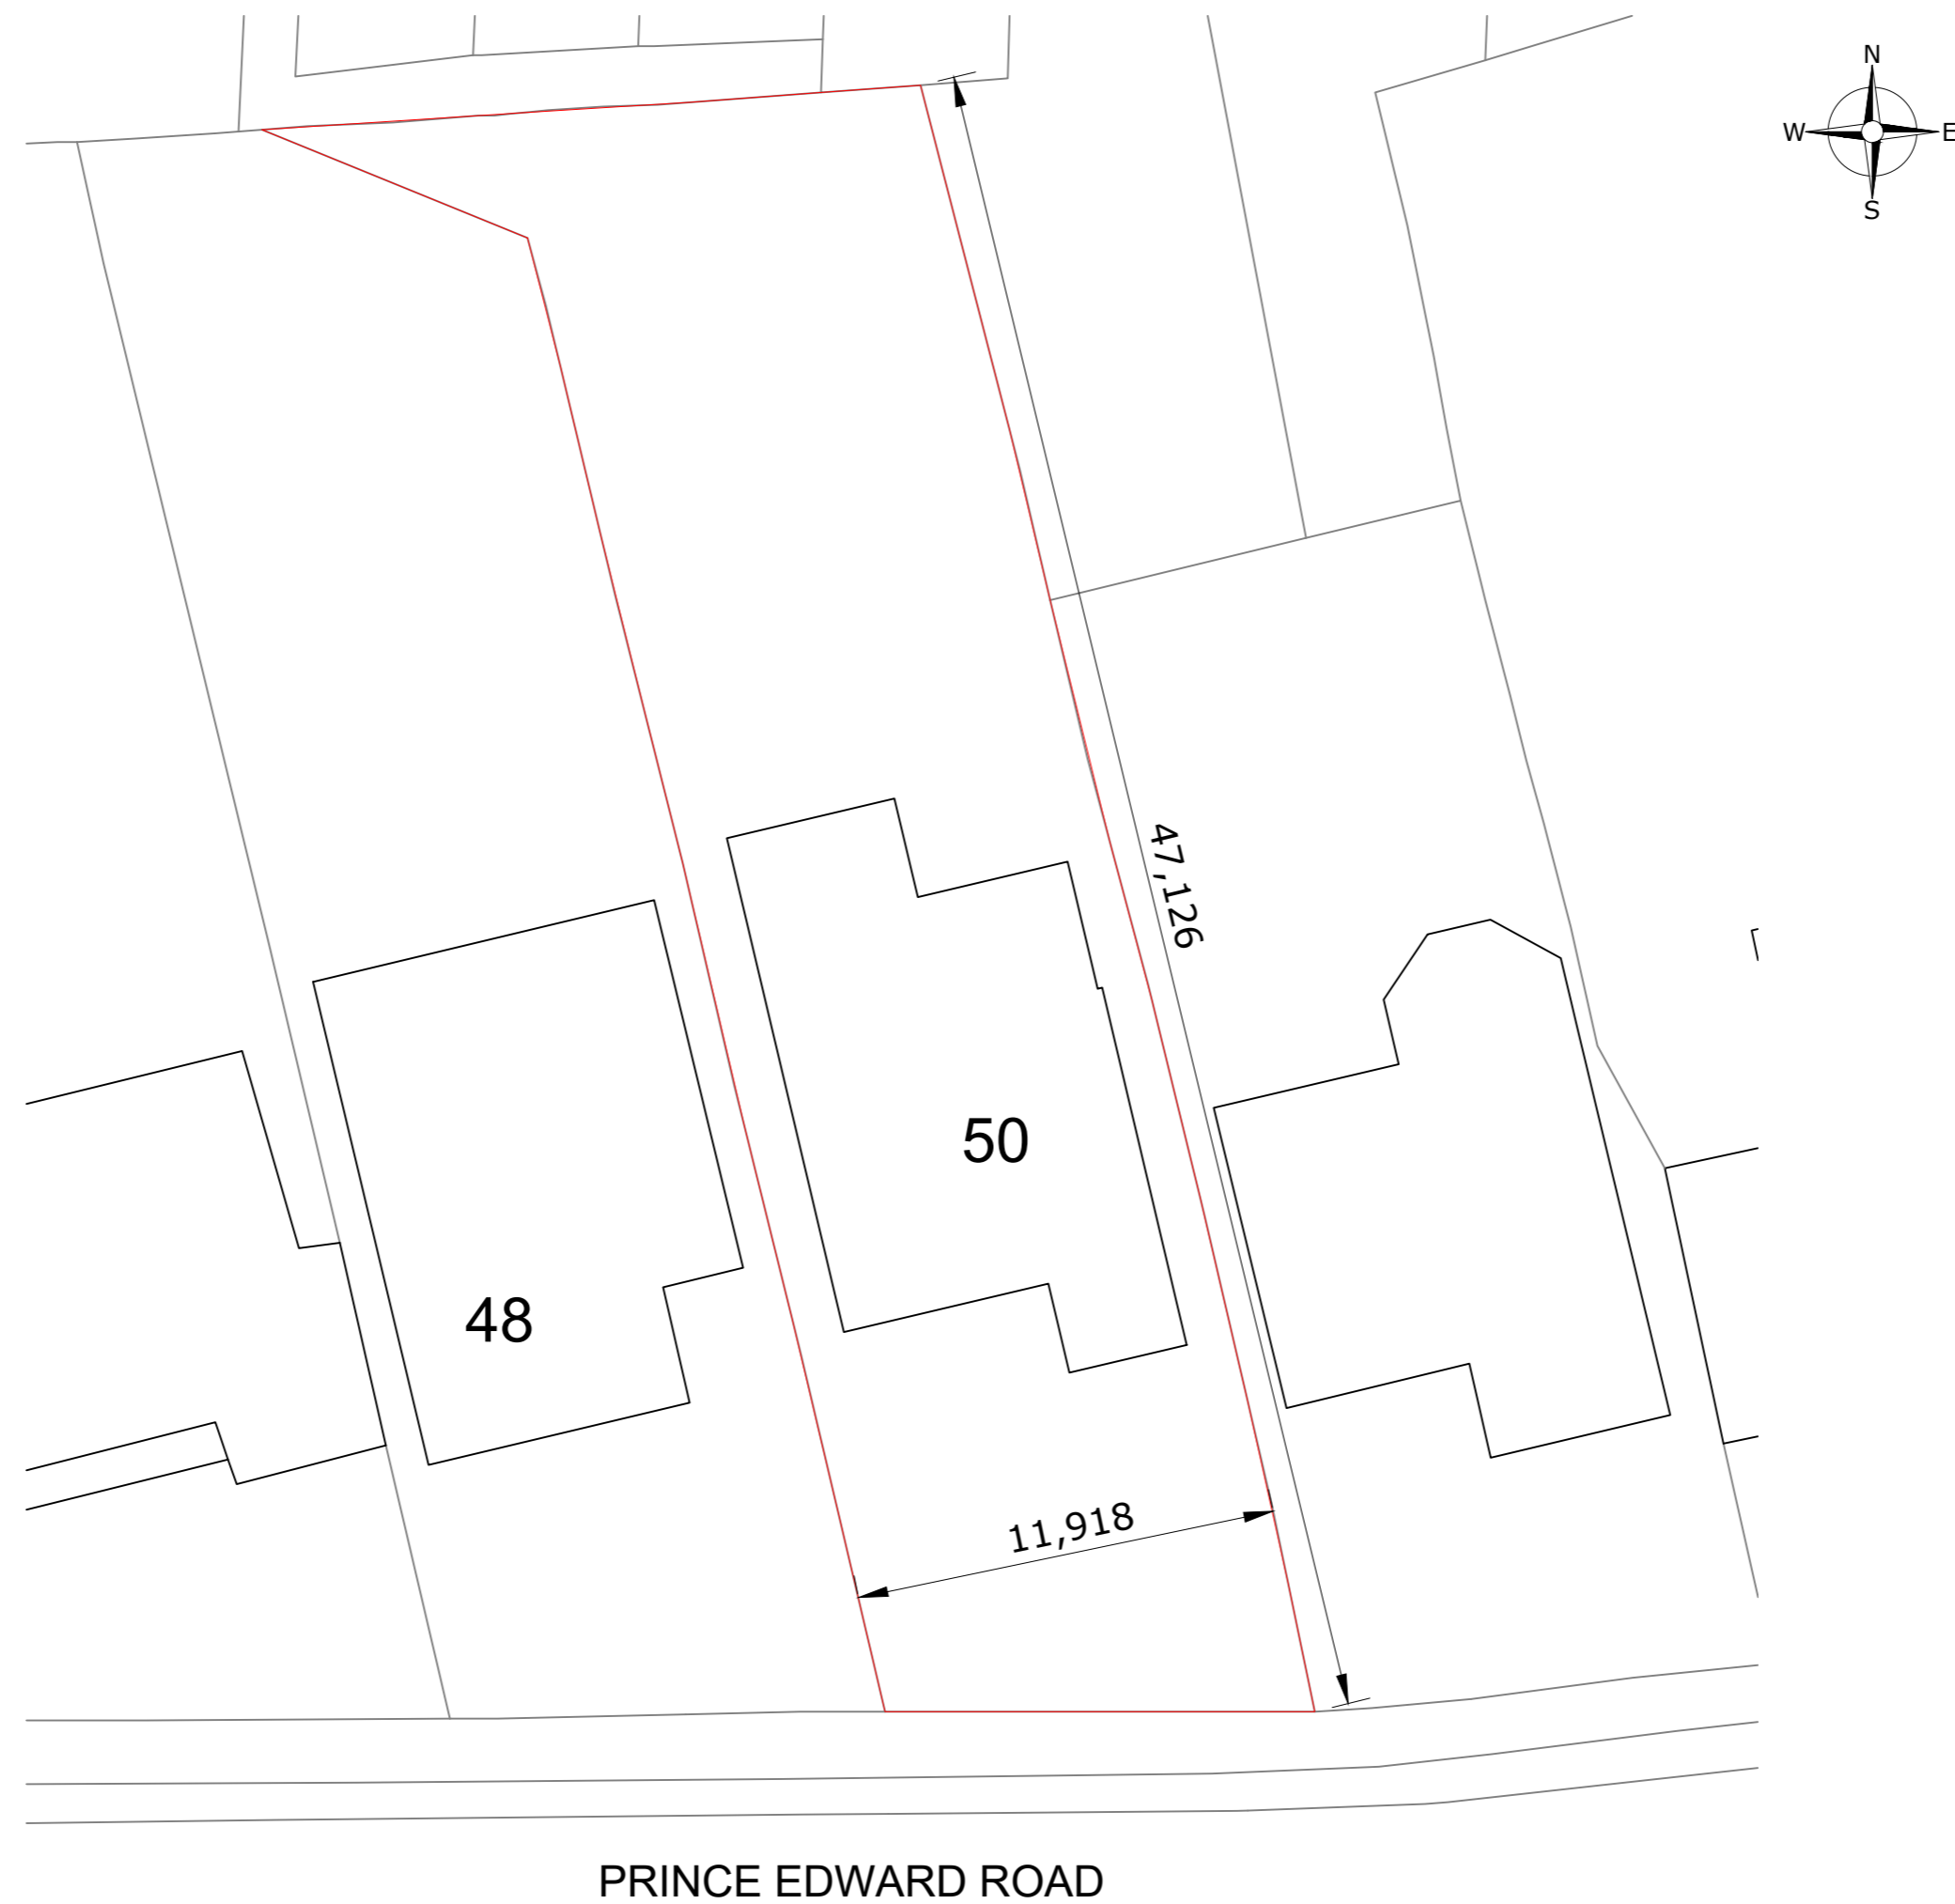

SITE PLAN
SCALE 1:200
0 1 2 3 4 5m

Rev:00	07/20	First Issue
Krystal Architecture Ltd A : 5 Tyndale Avenue, Basildon, Essex, SS14 3UD T : 01268 454581 / 07999061557 E : info@krystal-architecture.com W : www.krystal-architecture.com		
Project Address 50 Prince Edwards Road, Billericay, Essex, CM11 2HB		
Client Name		
Drawing Title Site Plan		
Status		
Planning Drawings		
Drawing Number 624-106		Rev: 00
Date 16.06.22	Scale 1:200 @A2	Drawn By WN