



NOTES:


Do not scale this drawing. Work to figured dimensions only. Check all dimensions on site. Confirm any discrepancies prior to commencement of work.

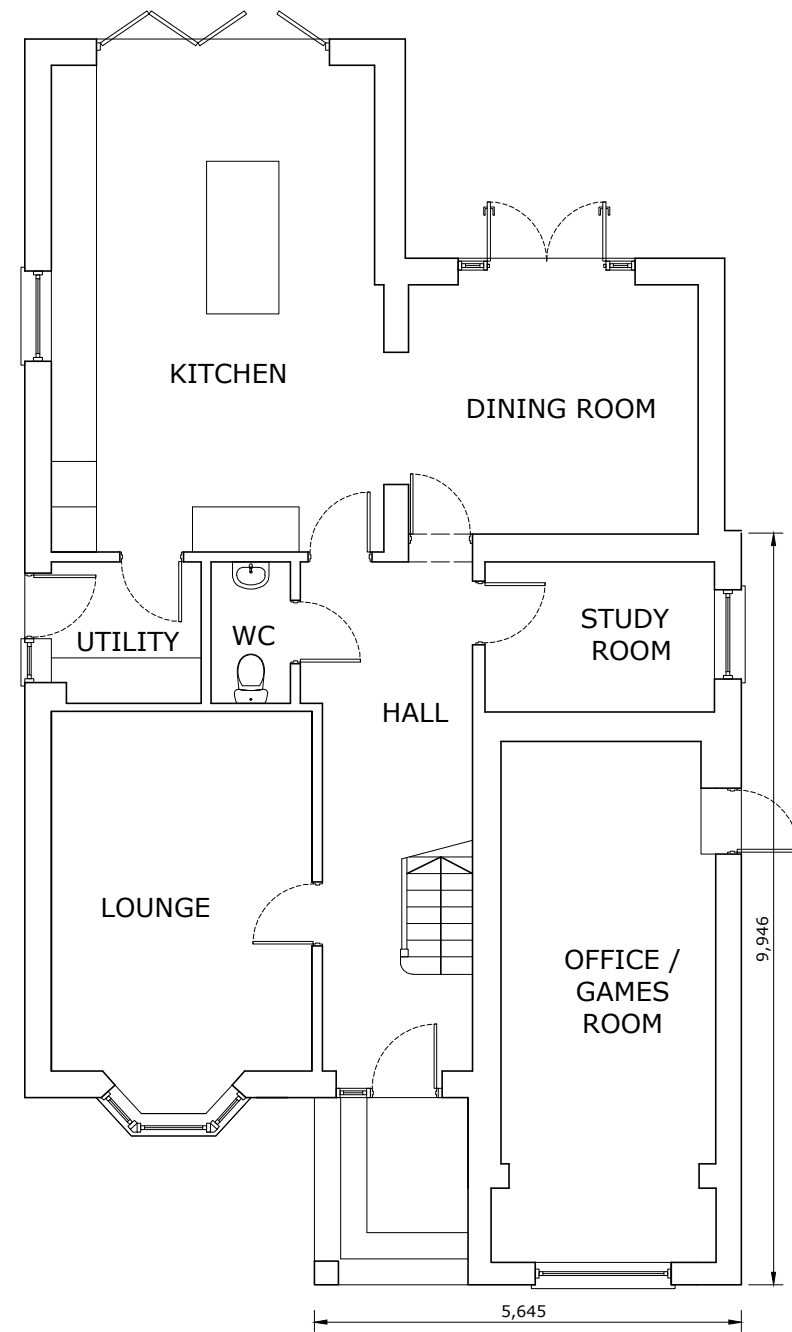

EXISTING GROUND FLOOR PLAN
SCALE 1:100
0 1 2 3 4 5m

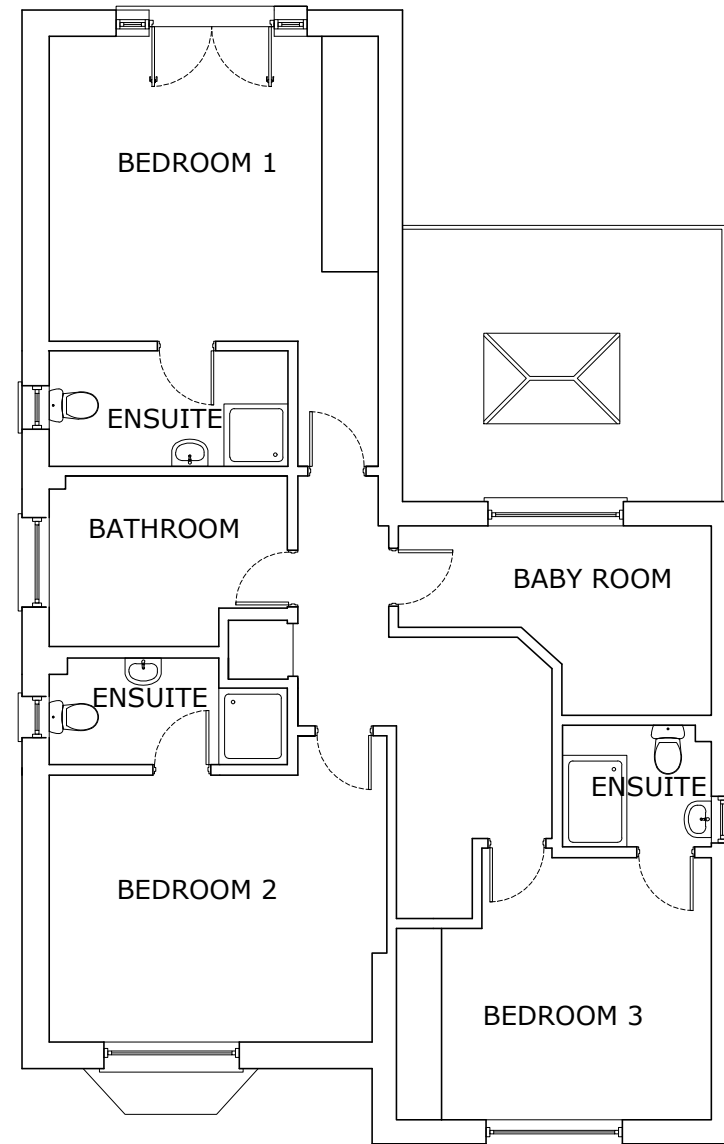

EXISTING FIRST FLOOR PLAN
SCALE 1:100
0 1 2 3 4 5m

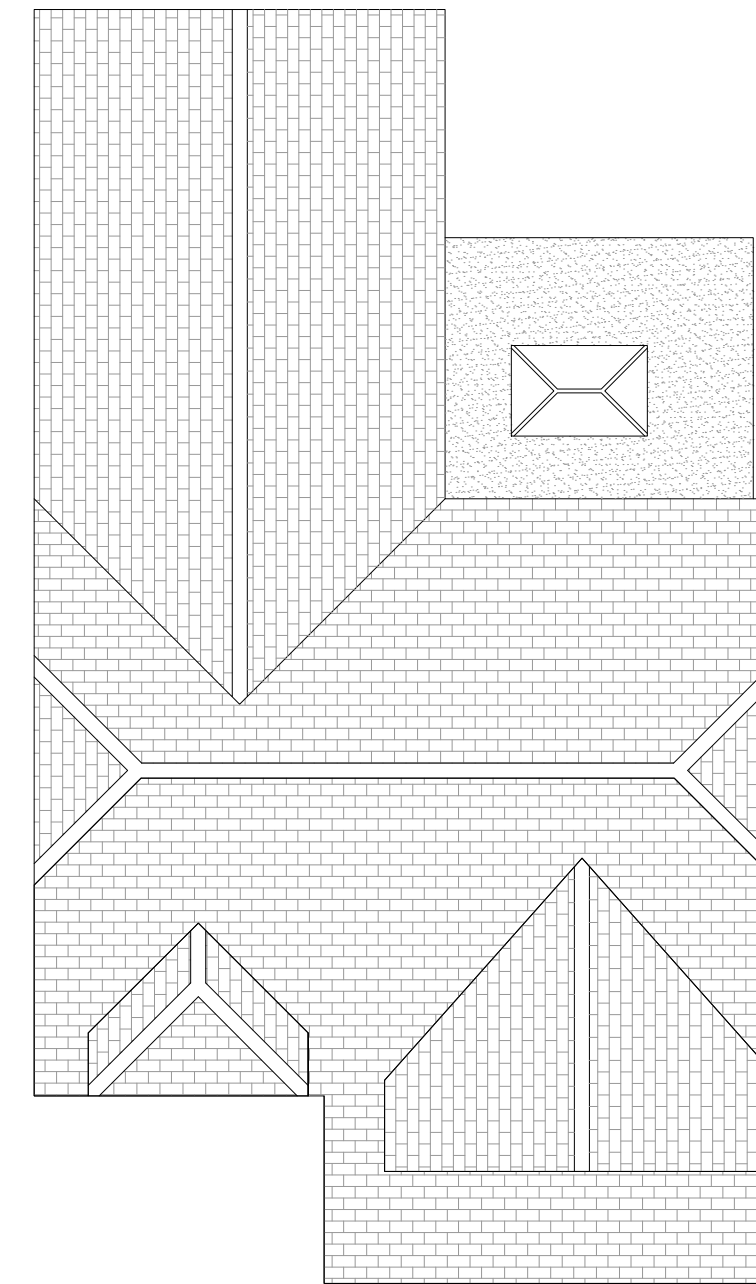

EXISTING ROOF PLAN
SCALE 1:100
0 1 2 3 4 5m

Rev:00 06/22 First Issue

Krystal Architecture Ltd

A :33 Brackley Crescent, Basildon, Essex, SS13 1RA
T : 01268 454581 / 07999061557
E : info@krystal-architecture.com
W : www.krystal-architecture.com

Project Address
50 Prince Edwards Road, Billericay, Essex, CM11 2HB

Client Name
Andrew Andrews

Drawing Title
Existing Plans

Status
Planning Drawings

Drawing Number
624-102 **Rev: 00**

Date 14.06.22 **Scale** 1:100 @A2 **Drawn By** WN