




00 Ground Floor Plan

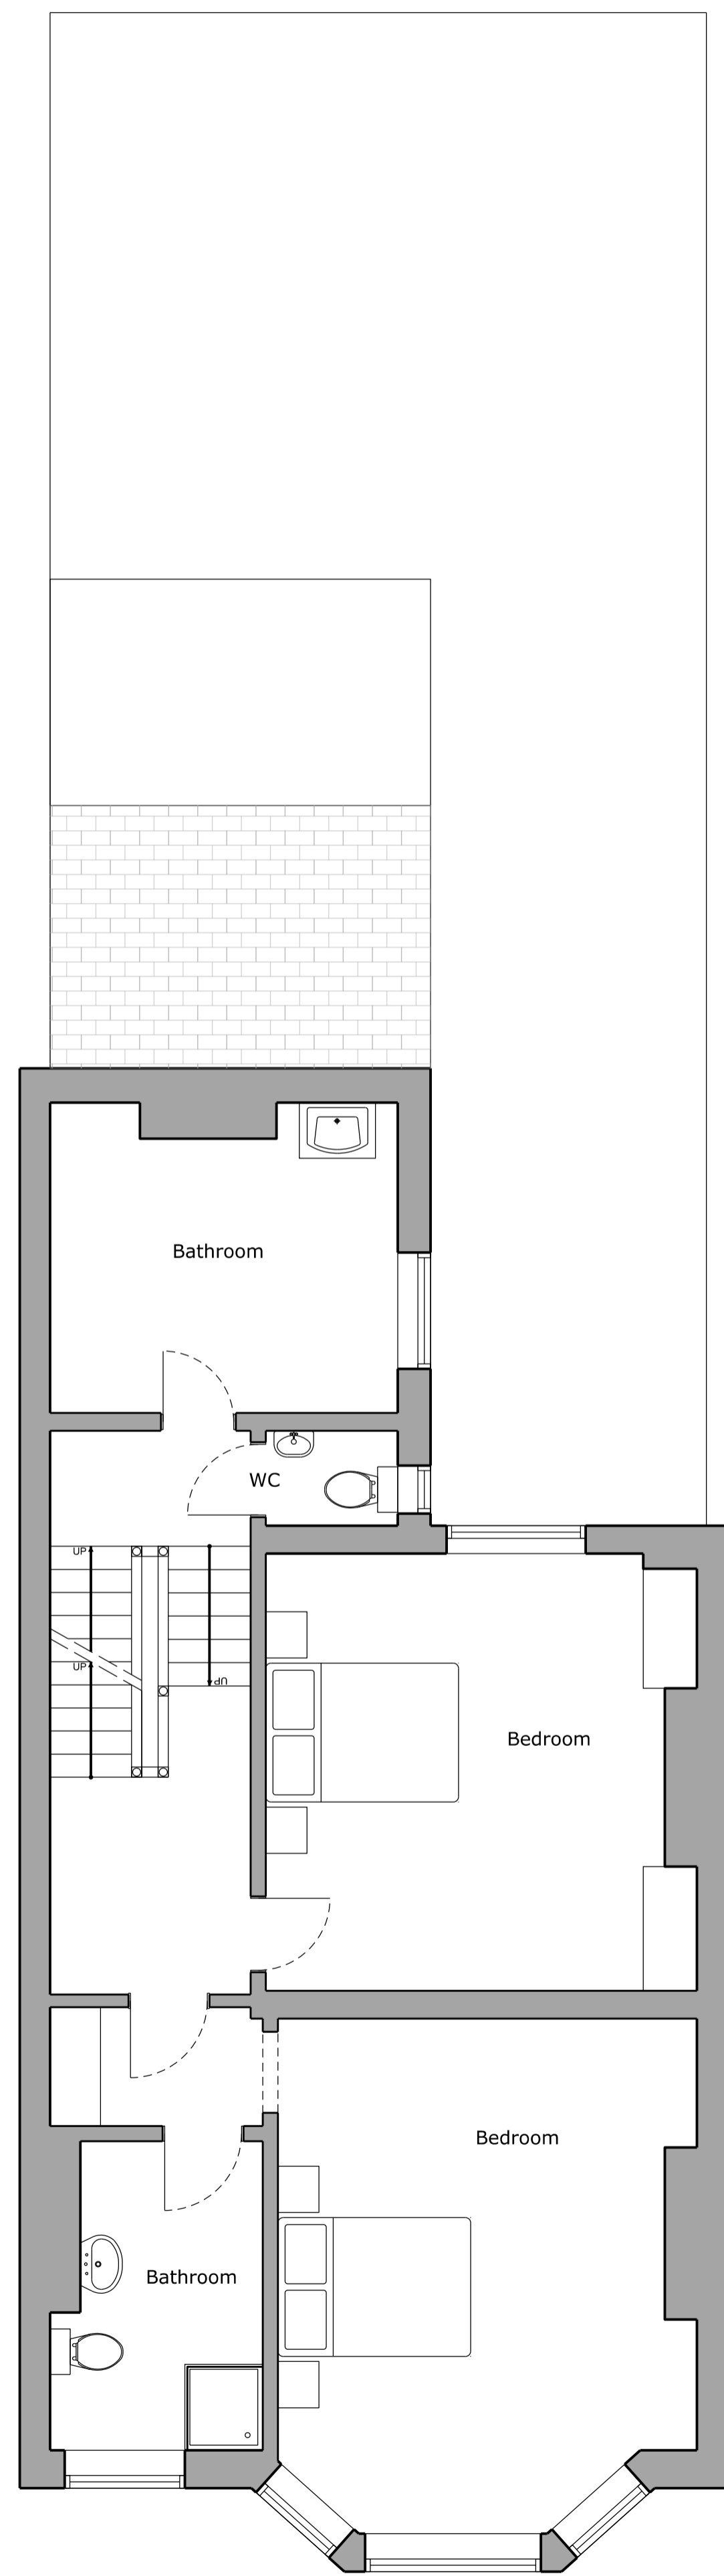

01 First Floor Plan

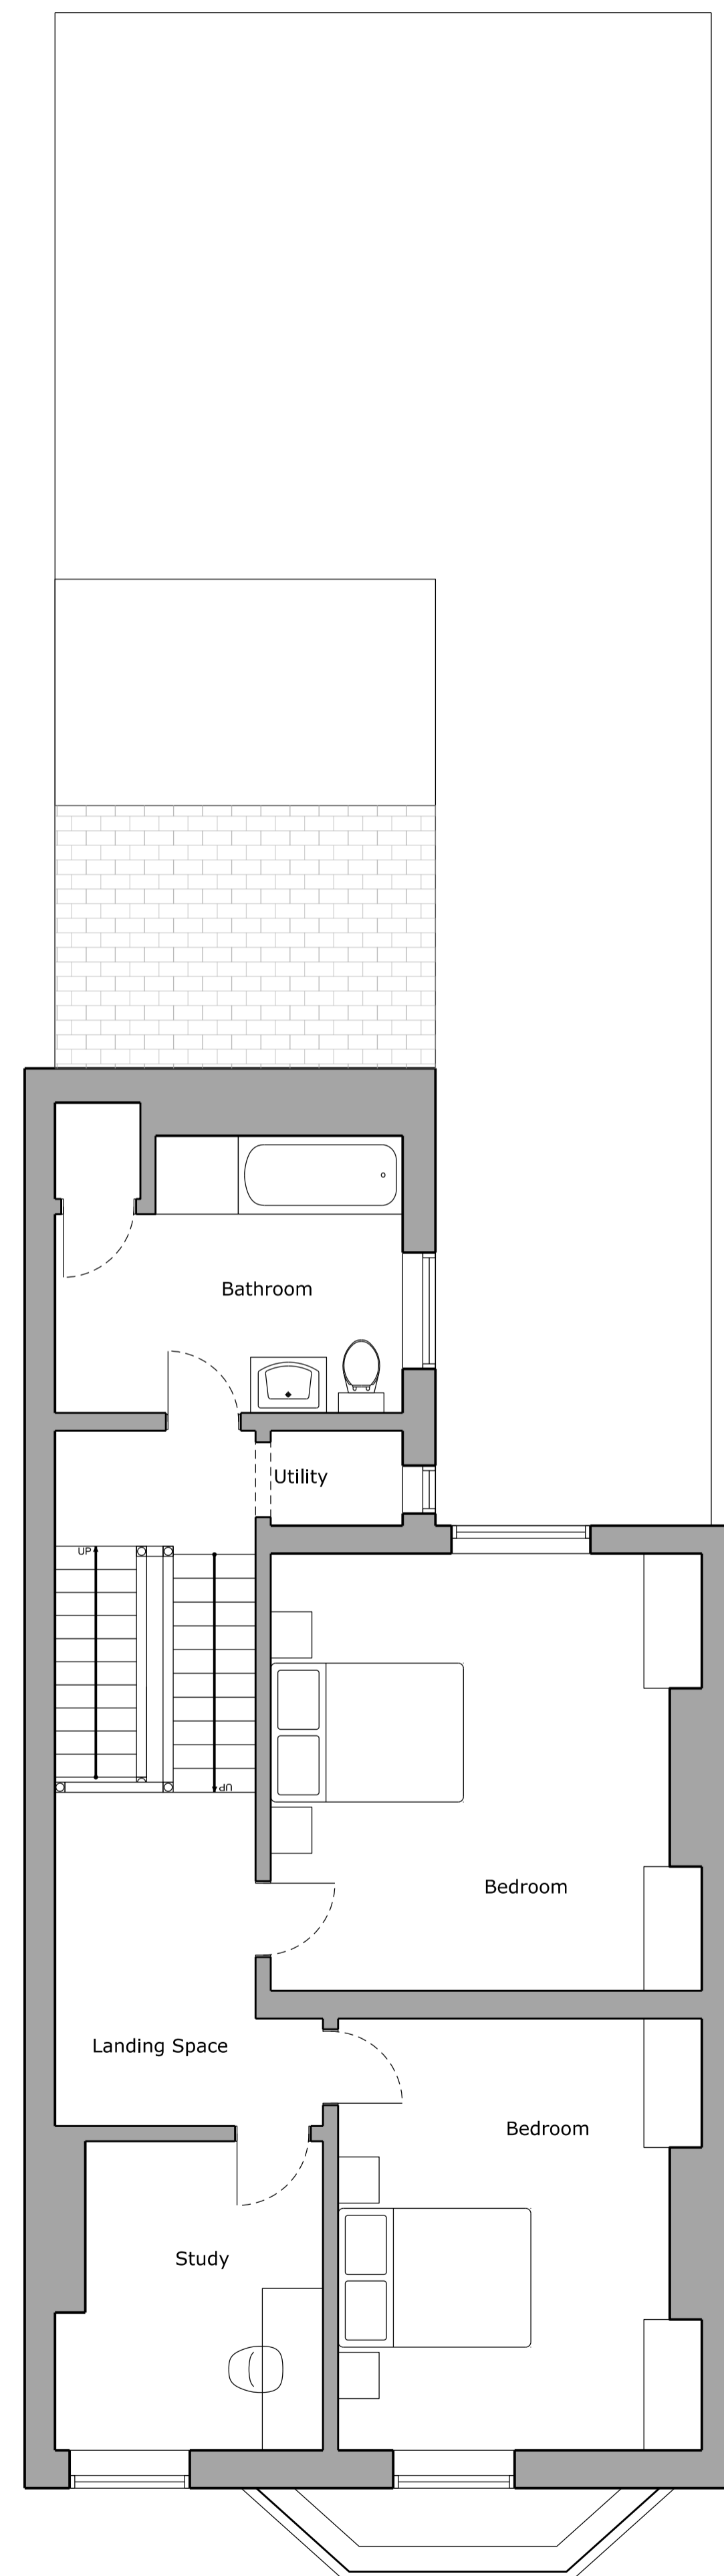

02 Second Floor Plan

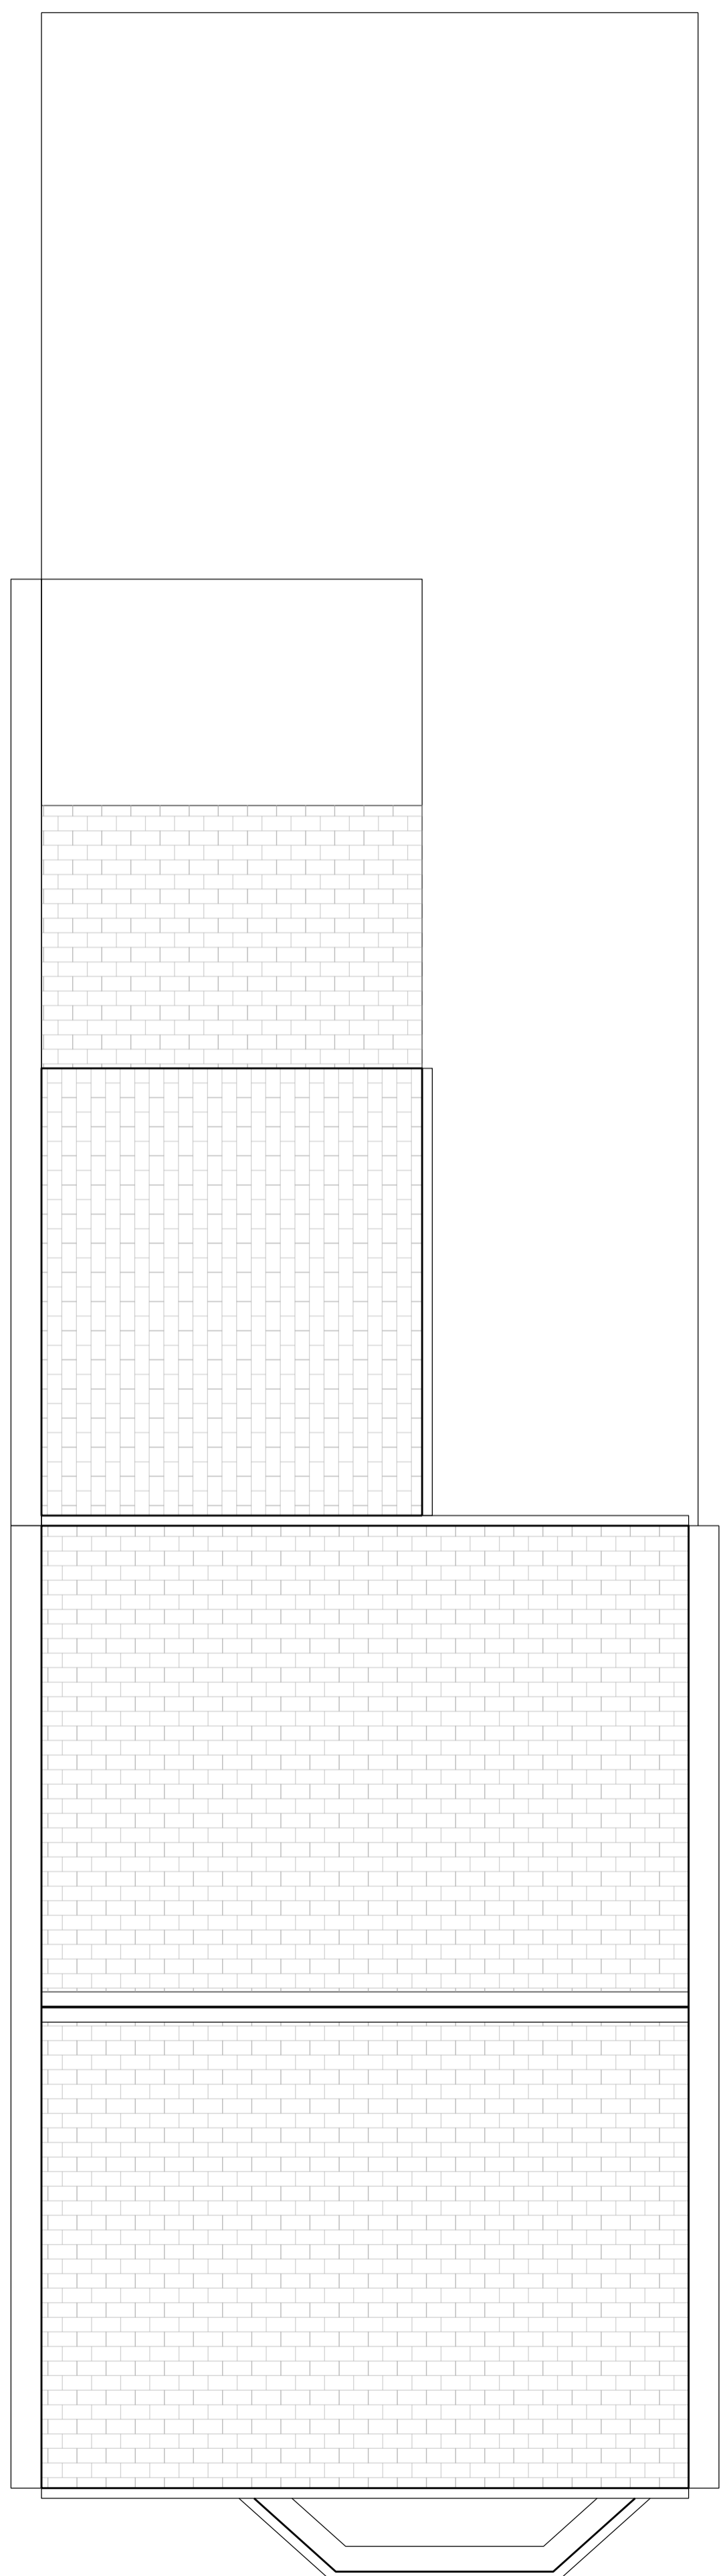

R Roof Plan

Revisions

Rev	Date	Note

Project address
16 Westbourne Villas
Hove
BN3 4GQ

Client
Sally + Jo Stonehouse

Project title
16 Westbourne Villas

Drawing Title
Existing Plans

Scale 1:50 @ A1	Drawn by WF
Project No. 147	Revision D1
Status Design	First Drawn 21.10.21

