




PROPOSED GROUND FLOOR 1:100

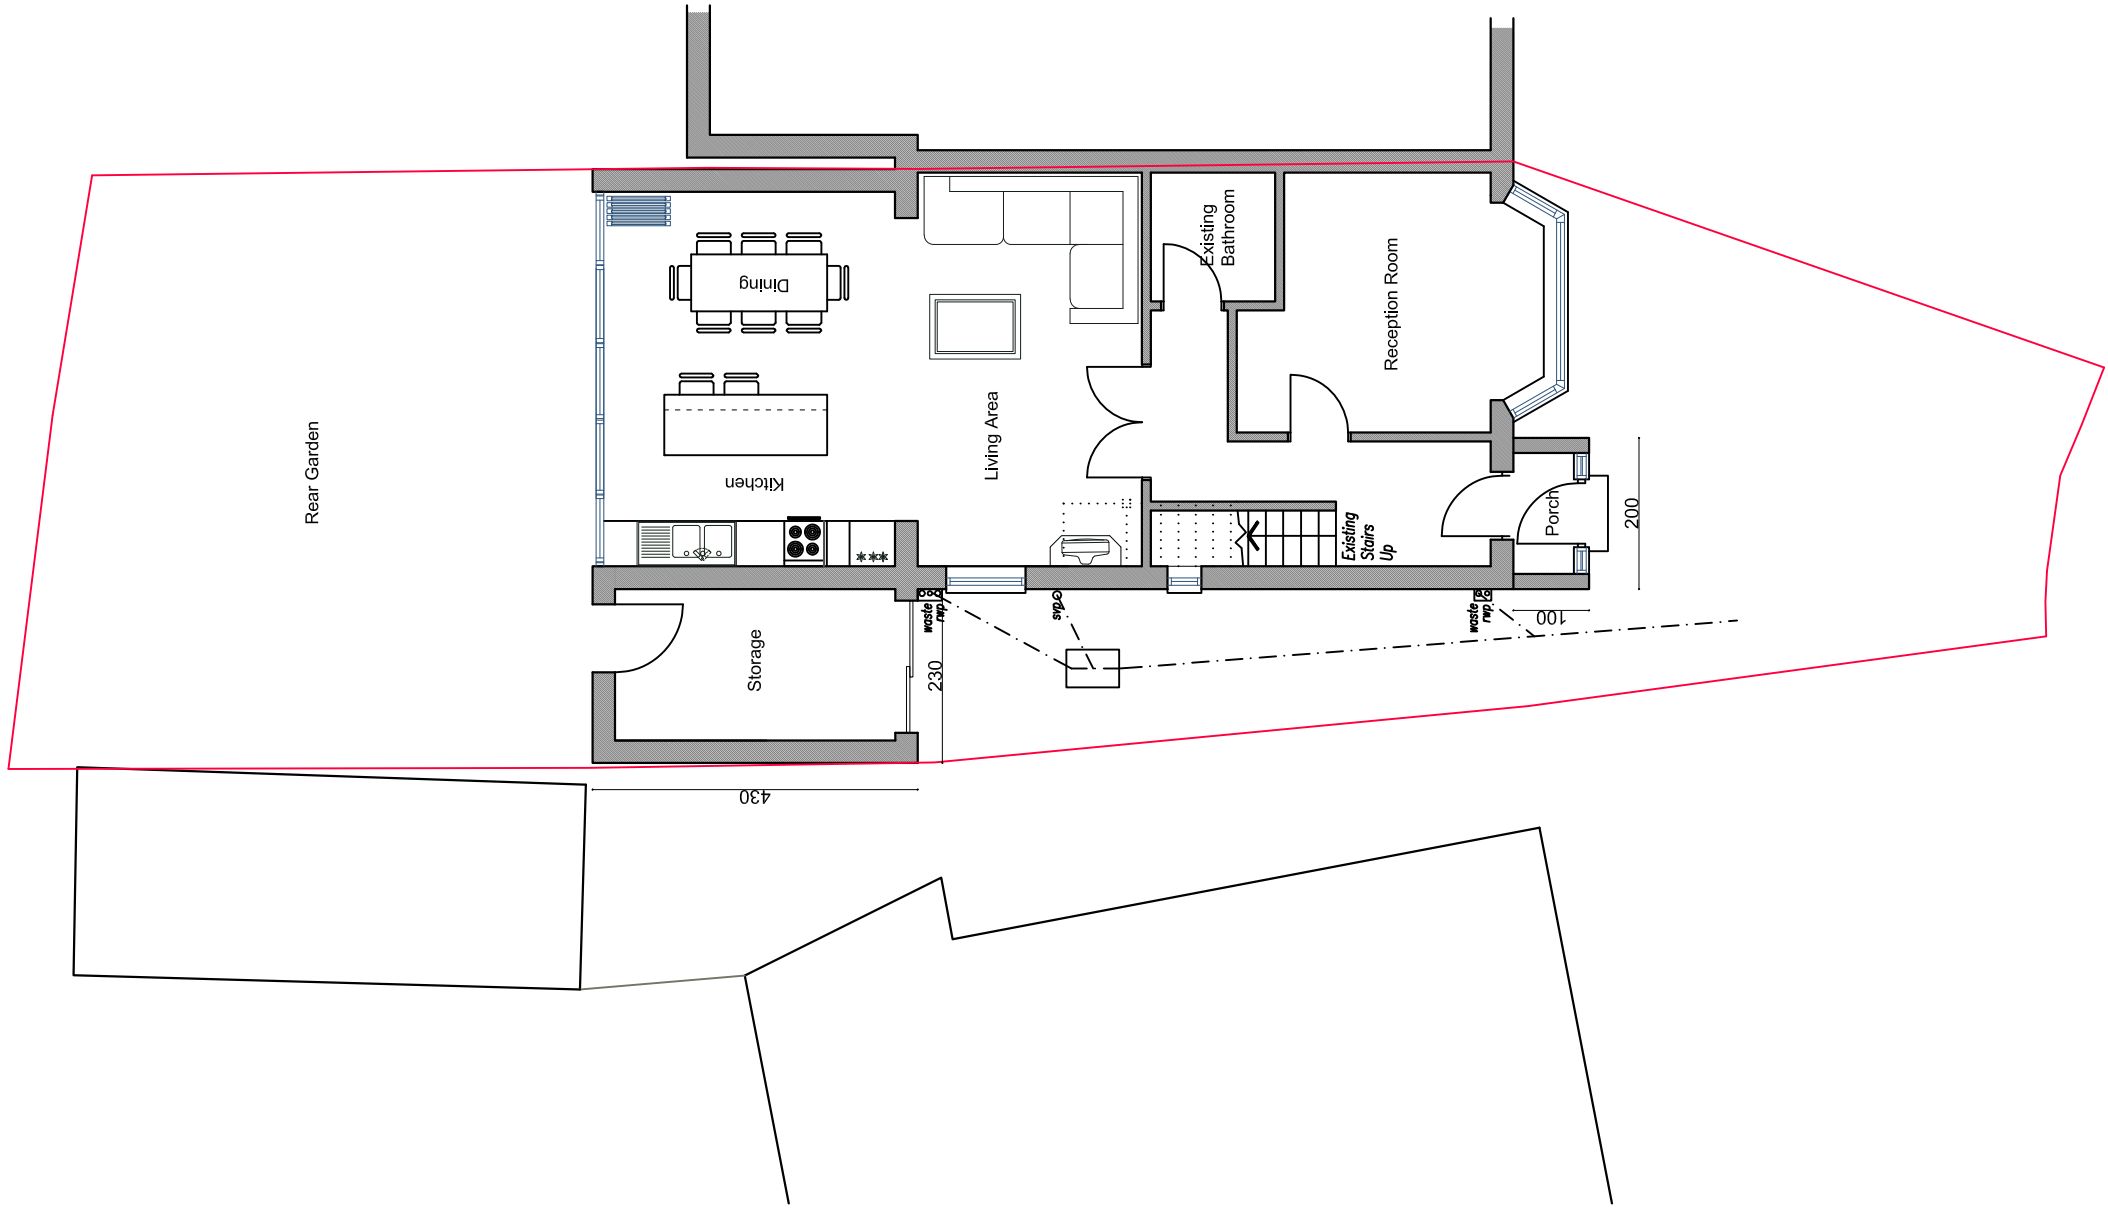


PROPOSED FIRST FLOOR 1:100

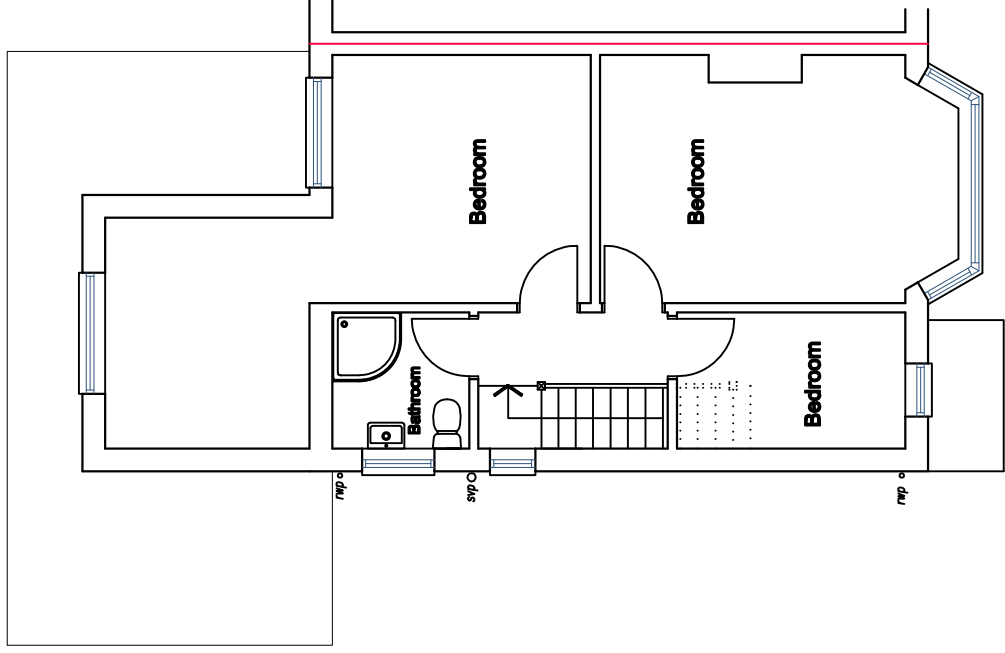

PROPOSED ROOF PLAN 1:100

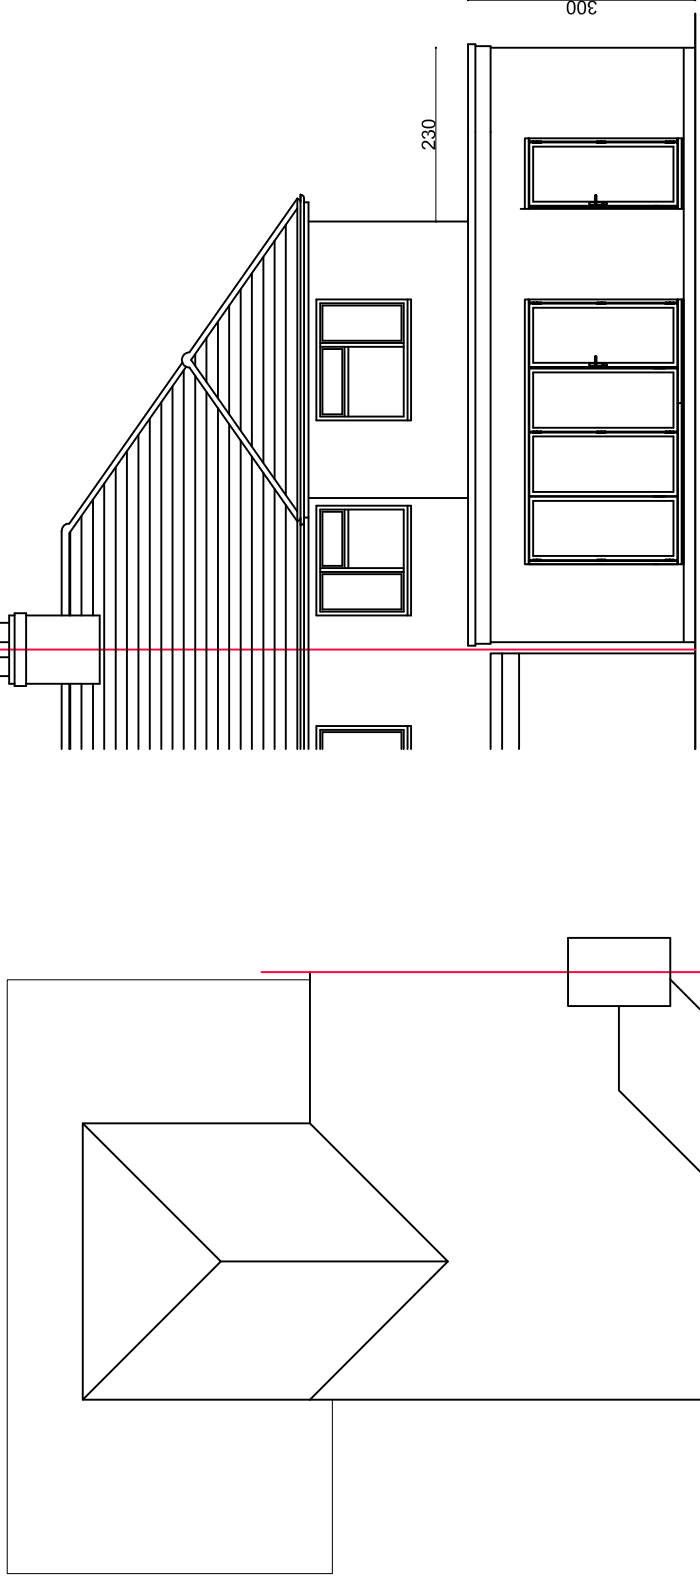

PROPOSED REAR ELEVATION 1:100

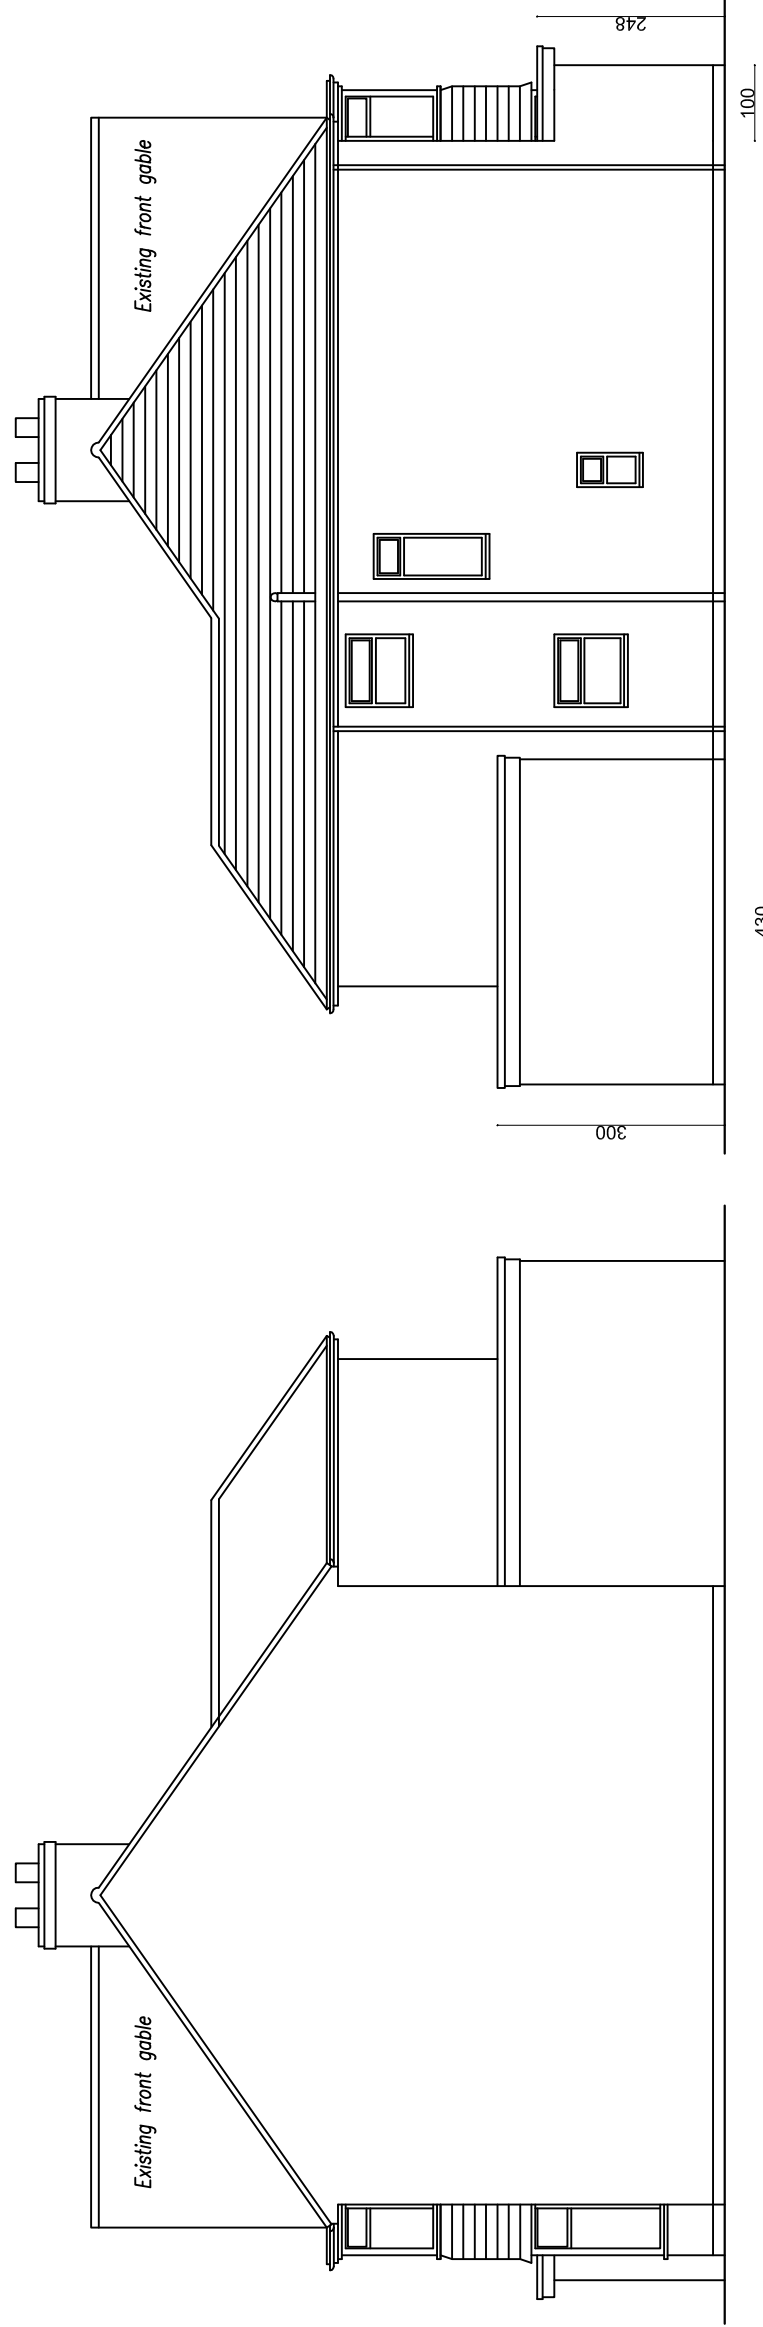

PROPOSED RETURN ELEVATION 1:100

PROPOSED FLANK ELEVATION 1:100

THE PROPOSED WORKS WILL CONSTRUCTED WITH
MATCHING MATERIALS TO THE EXISTING ROOF



NEVILA TANE
Architectural technician
Phone: +4407940009888
Email: n.tane@newdesign-uk.com

CLIENT:
Perparim LAMA

ADDRESS:
25 Colin Close,
London
NW9 6RT

DRAWING TITLE:
Proposed Plans and
Elevations



PROJECT No:
DRAWING No:
04

SCALE:
1:100 @A2
CURRENT REV
REV. "A"

