
InHouse Architecture Ltd holds no responsibility for any use made of this document other than for that which it was prepared and issued. Do not scale from this drawing, all dimensions are to be checked on site. Dimensions are given in millimeters unless otherwise stated.

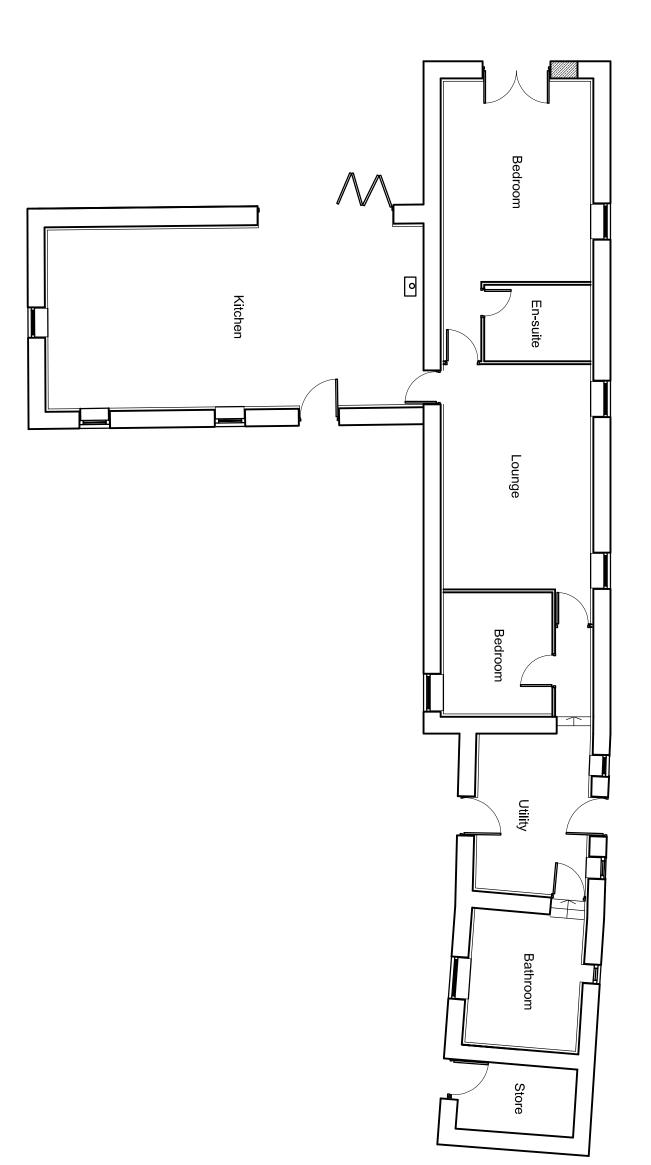

PROPOSED GROUND FLOOR 1:100

THIS DRAWING IS INTENDED FOR PLANNING PURPOSES ONLY. ALL WORKS ARE TO BE CARRIED OUT BY A COMPETANT BUILDER, AND ARE TO BE FULLY COMPLIANT WITH THE CURRENT BUILDING REGULATIONS AND APPROVED BY THE BUILDING CONTROL OFFICER.

DRAW	CLIENT:		Rev	≻
ING: PRO	™ MR ⊦			02.05.22
DRAWNING: PROPOSED GROUND FLOOR PLAN	MR HINDMARCH	PLANNING	Date Description	A 02.05.22 Issued for Planning Permission
IH - A				

O COPYRIGHT ALL RIGHTS RESERVED THIS DRAWING MUST NOT BE REPRODUCED WITHOUT PERMISSION OF INHOUSE ARCHITECTURE

SCALE: 1:100 @ A3

01.05.22

M.ARTHUR

≯ Rev

www.inhouse-architecture.co.uk Mobile: 07983344622 DRAWING No: 01-003

PROPOSED BARN CONVERSION
THE STABLES, HUNSTANWORTH FARM, CONSETT, DH8 9UE