


SOUTH ELEVATION
1:100

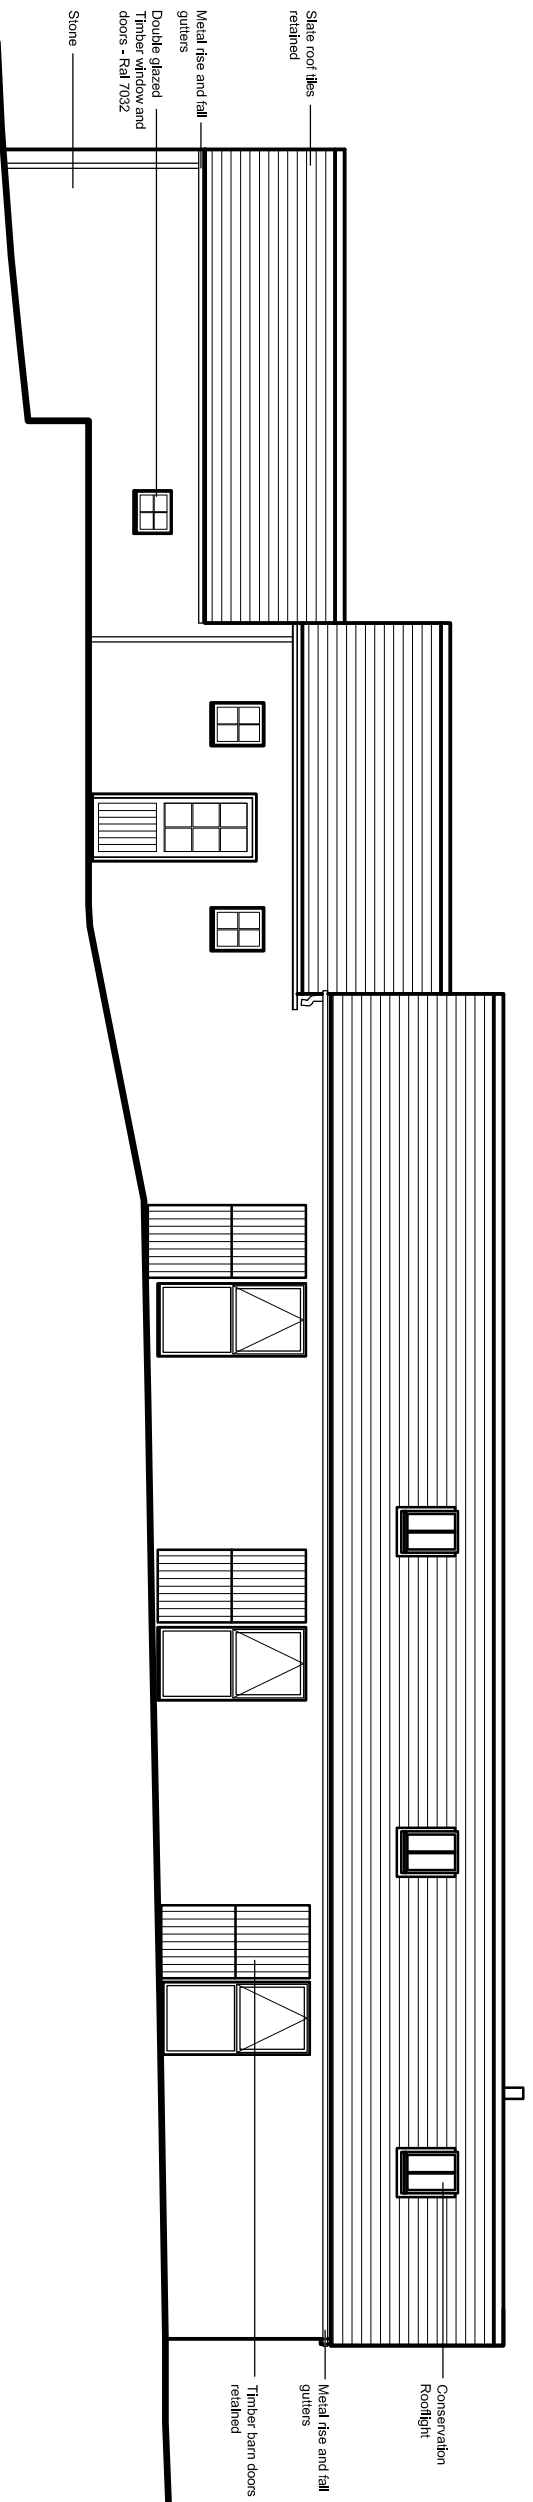

EAST ELEVATION
1:100

| Rev | Date | Description |
|-----|----------|--------------------------------|
| A | 02.05.22 | Issued for Planning Permission |

PLANNING

CLIENT: MR HINDMARCH

DRAWINGS: PROPOSED ELEVATIONS - SHEET 1

PROJECT: PROPOSED BARN CONVERSION
THE STABLES, HUNSTANWORTH FARM, CONSETT, DH8 9UE

SCALE: 1:100 @ A3

DATE: 01.05.22

DRAWN BY: M.ARTHUR

DRAWING No: 02-003

Rev: A

IH - A

www.inhouse-architecture.co.uk
Mobile: 07983344622

THIS DRAWING IS INTENDED FOR PLANNING PURPOSES ONLY. ALL WORKS ARE TO BE CARRIED OUT BY A COMPETANT BUILDER, AND ARE TO BE FULLY COMPLIANT WITH THE CURRENT BUILDING REGULATIONS AND APPROVED BY THE BUILDING CONTROL OFFICER.