


NORTH ELEVATION
1:100

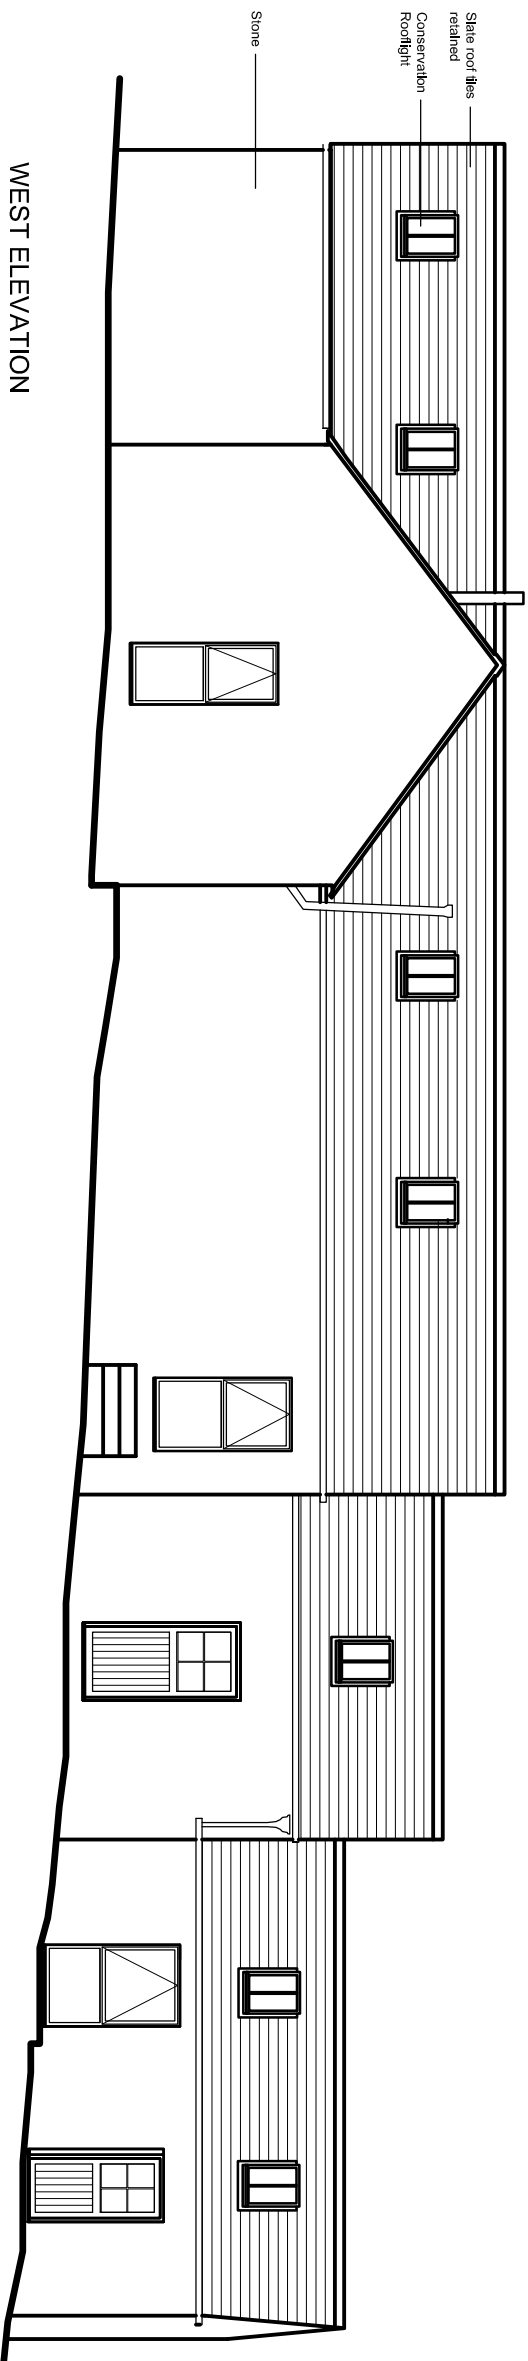

WEST ELEVATION
1:100

Rev	Date	Description
A	02.05.22	Issued for Planning Permission

PLANNING

CLIENT: MR HINDMARCH

DRAWINGS: PROPOSED ELEVATIONS - SHEET 2

IH - A

PROJECT: PROPOSED BARN CONVERSION
THE STABLES, HUNSTANWORTH FARM, CONSETT, DH8 9UE

www.inhouse-architecture.co.uk
Mobile: 07983344622

© COPYRIGHT ALL RIGHTS RESERVED. THIS DRAWING MUST NOT BE REPRODUCED WITHOUT PERMISSION OF INHOUSE ARCHITECTURE

SCALE: 1:100 @ A3

DATE: 01.05.22

DRAWN BY: M.ARTHUR

DRAWING No: 02-004

Rev: A