


SOUTH ELEVATION  
1:100

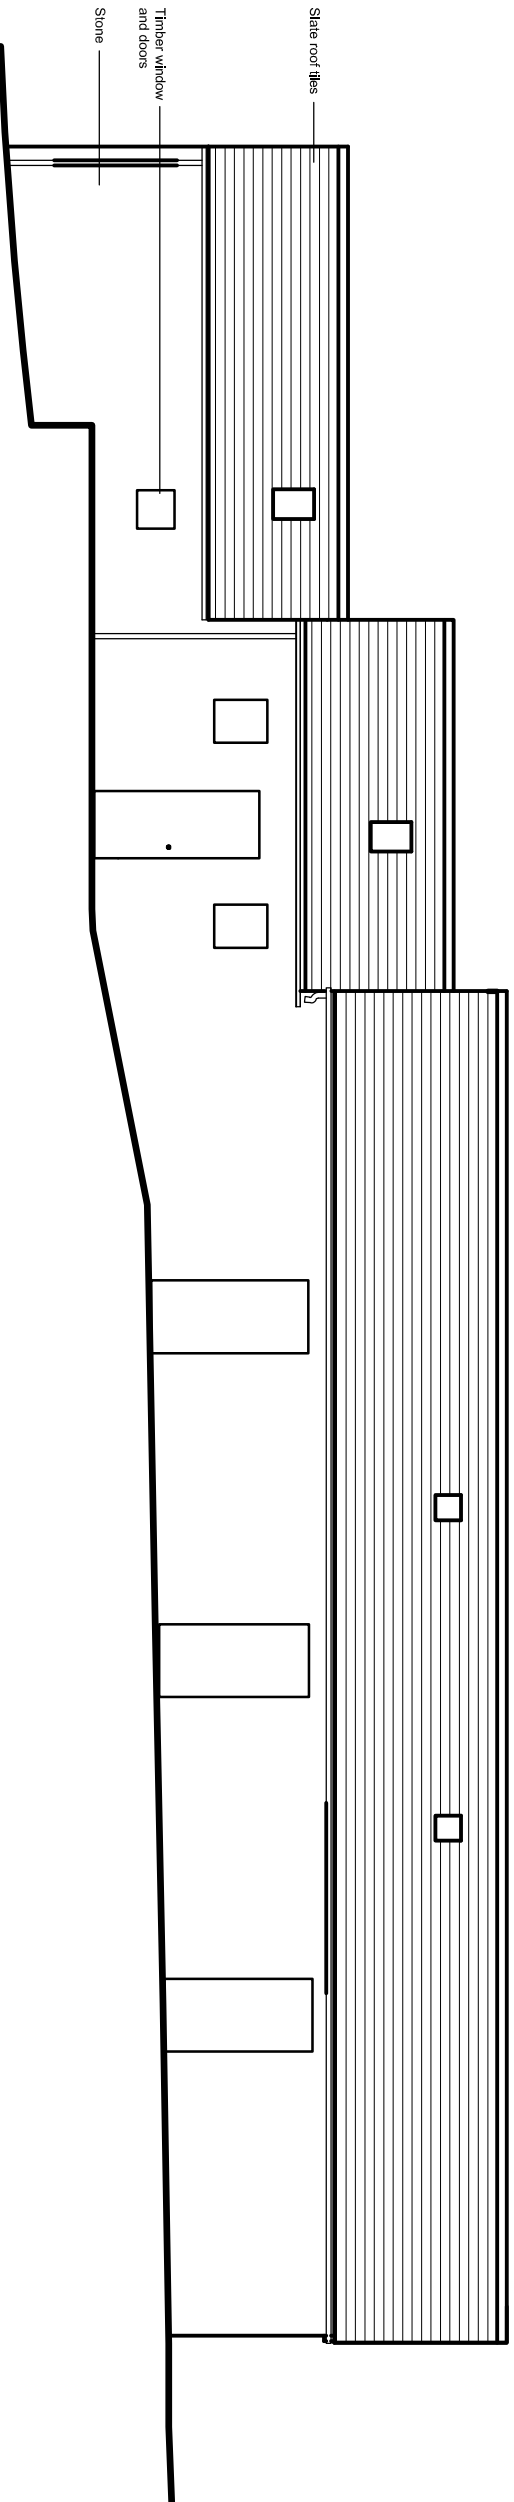

EAST ELEVATION  
1:100

| Rev | Date     | Description                    |
|-----|----------|--------------------------------|
| A   | 02.05.22 | Issued for Planning Permission |

## PLANNING

CLIENT: MR HINDMARCH

DRAWINGS: EXISTING ELEVATIONS - SHEET 1

IH - A

PROJECT: PROPOSED BARN CONVERSION  
THE STABLES, HUNSTANWORTH FARM, CONSETT, DH8 9UE

www.inhouse-architecture.co.uk  
Mobile: 07983344622

© COPYRIGHT ALL RIGHTS RESERVED. THIS DRAWING MUST NOT BE REPRODUCED WITHOUT PERMISSION OF INHOUSE ARCHITECTURE

SCALE: 1:100 @ A3

DATE: 01.05.22

DRAWN BY: M.ARTHUR

DRAWING No: 02-001

Rev: A