




PROPOSED NORTH ENTRANCE GATES FRONT ELEVATION SCALE 1:20

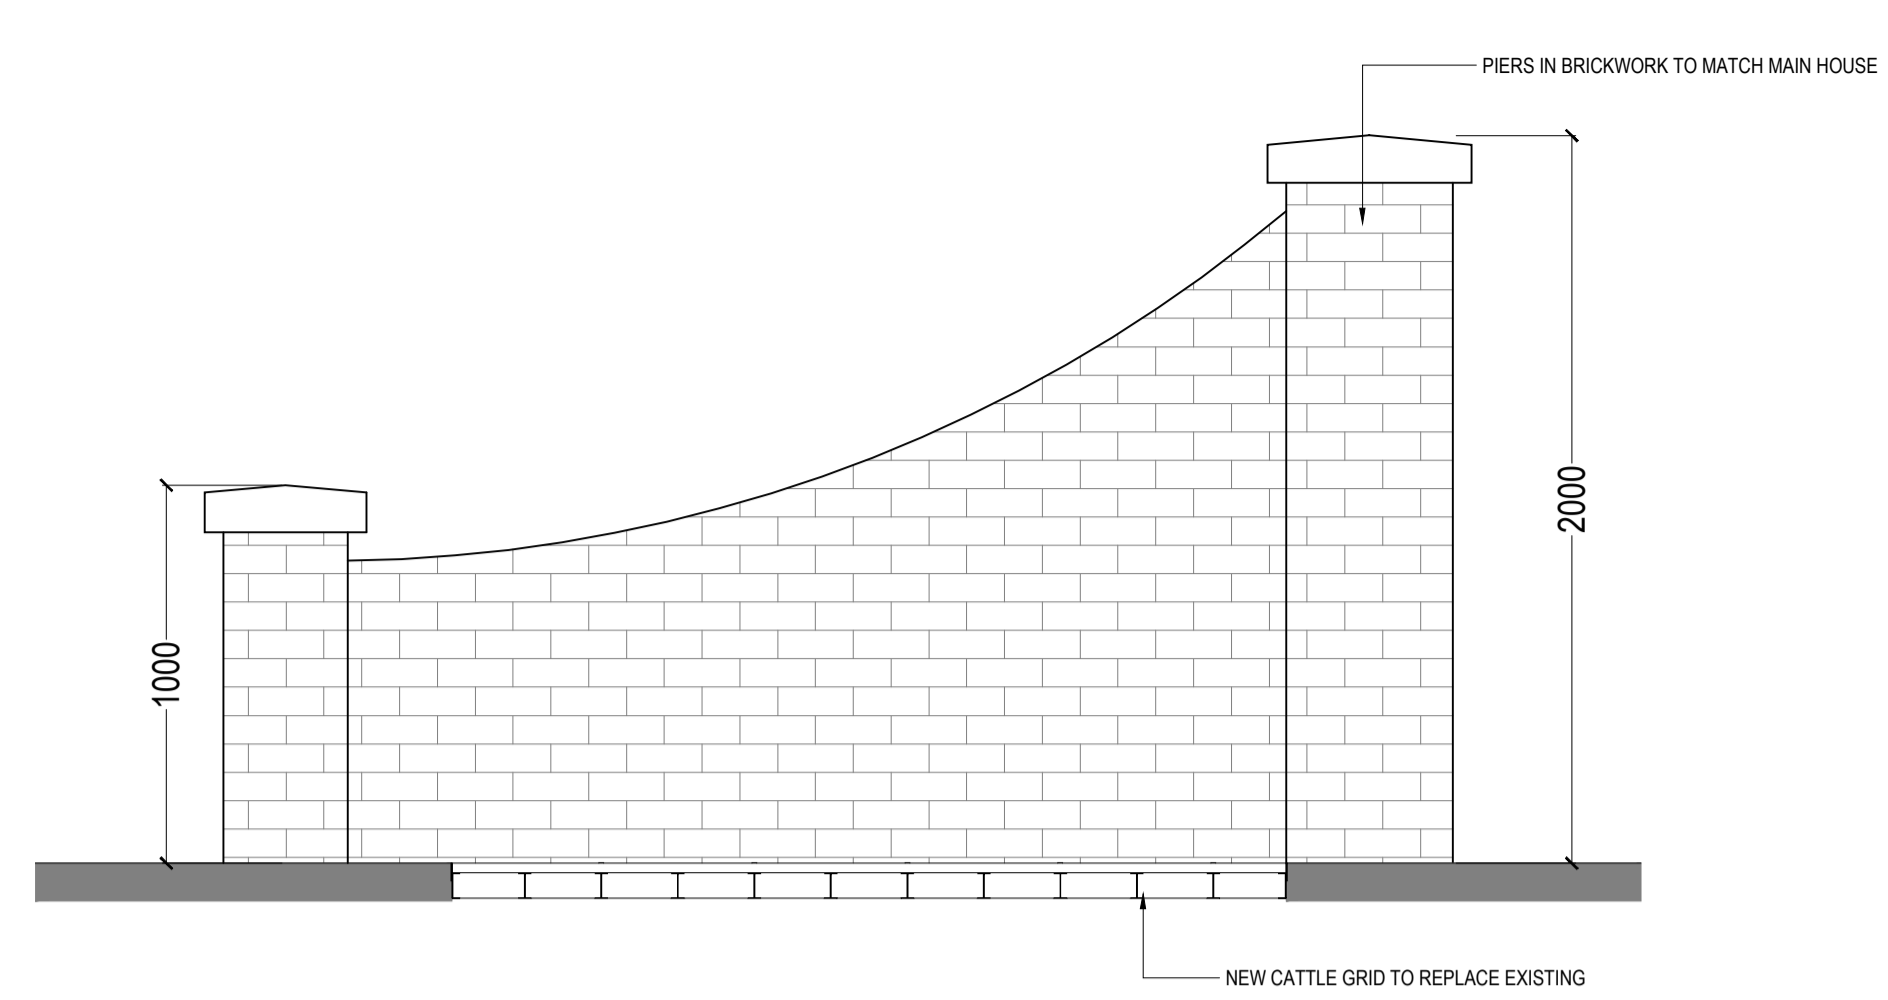

PROPOSED NORTH ENTRANCE GATES SIDE ELEVATION SCALE 1:20

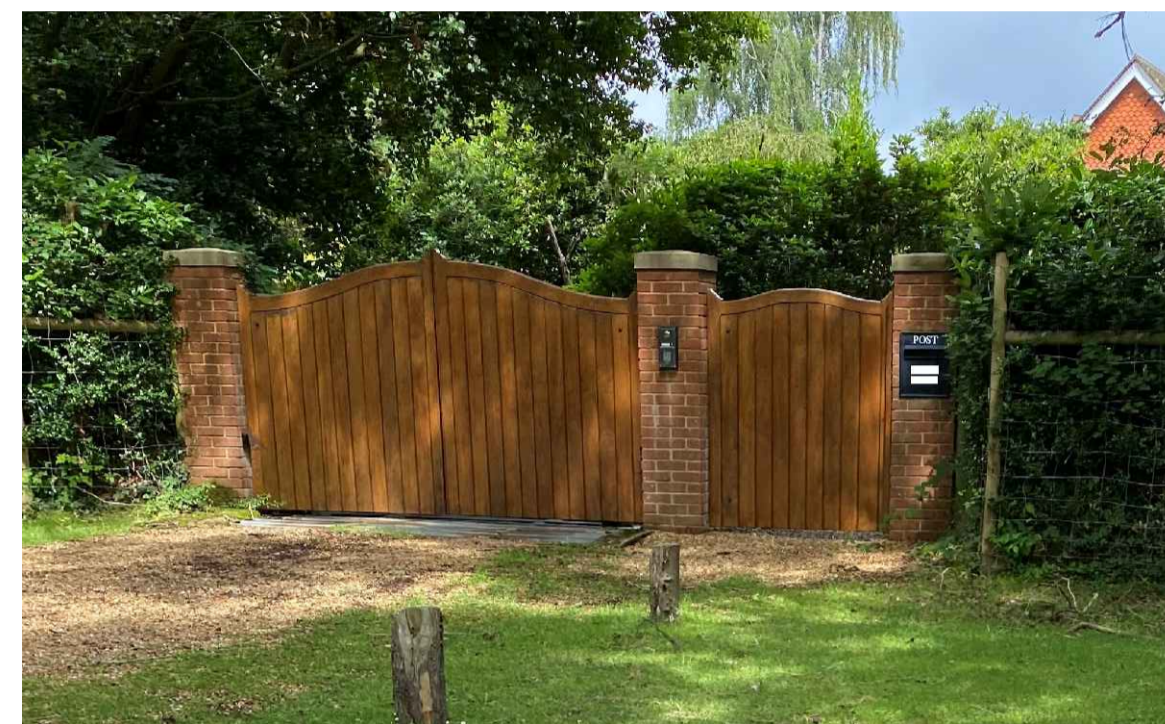


PHOTOGRAPH OF PROPOSED STYLE OF GATES FOR ILLUSTRATIVE PURPOSES ONLY

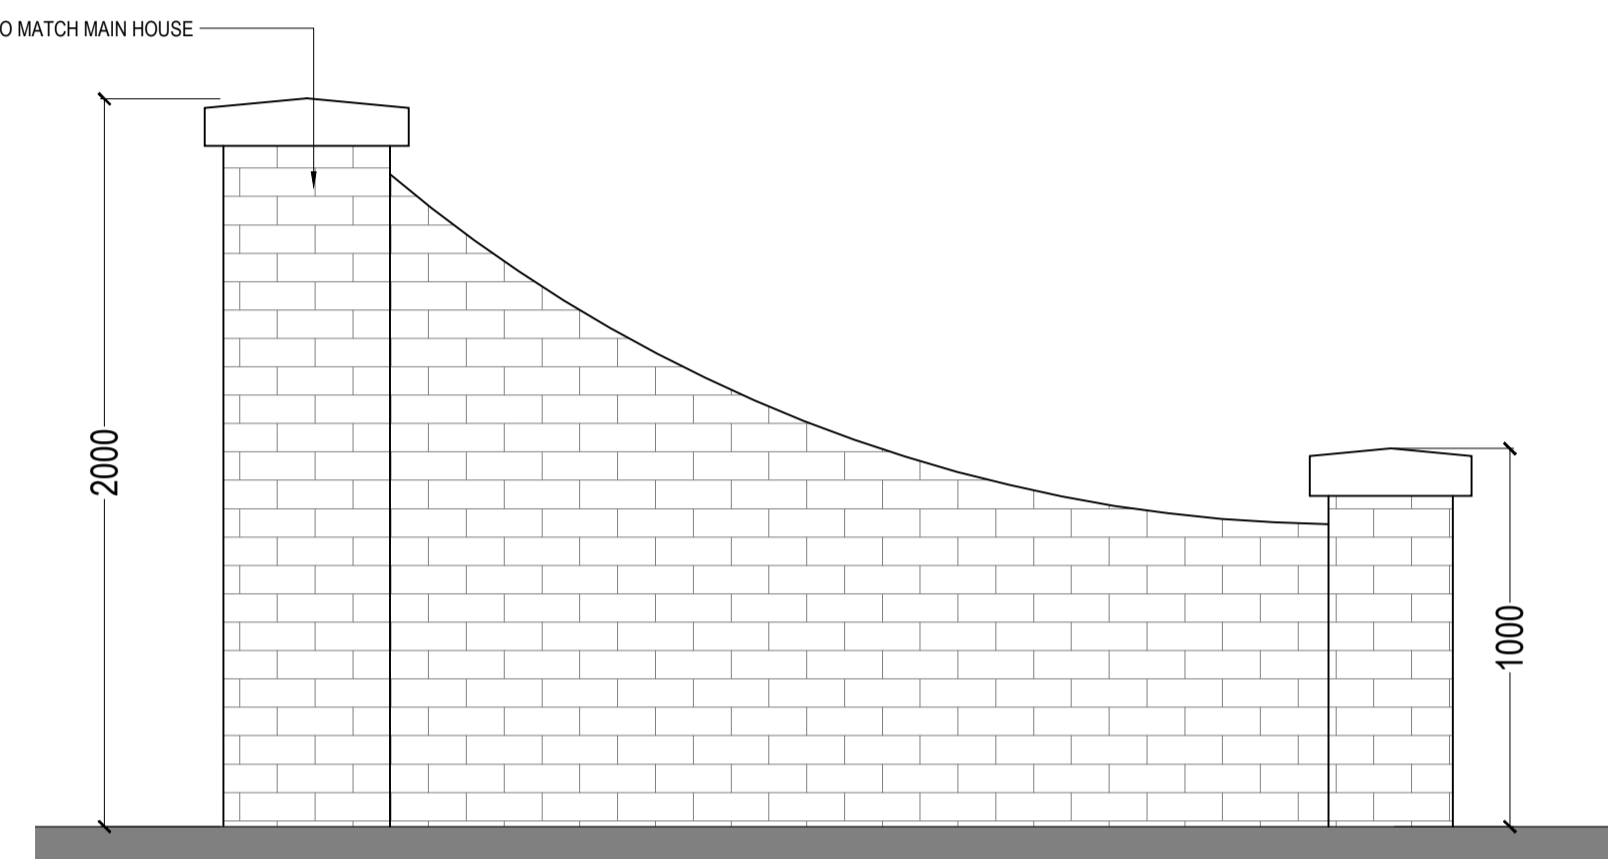


PROPOSED NORTH ENTRANCE GATES SIDE ELEVATION SCALE 1:20



NORTH ENTRANCE PLAN SCALE 1:100

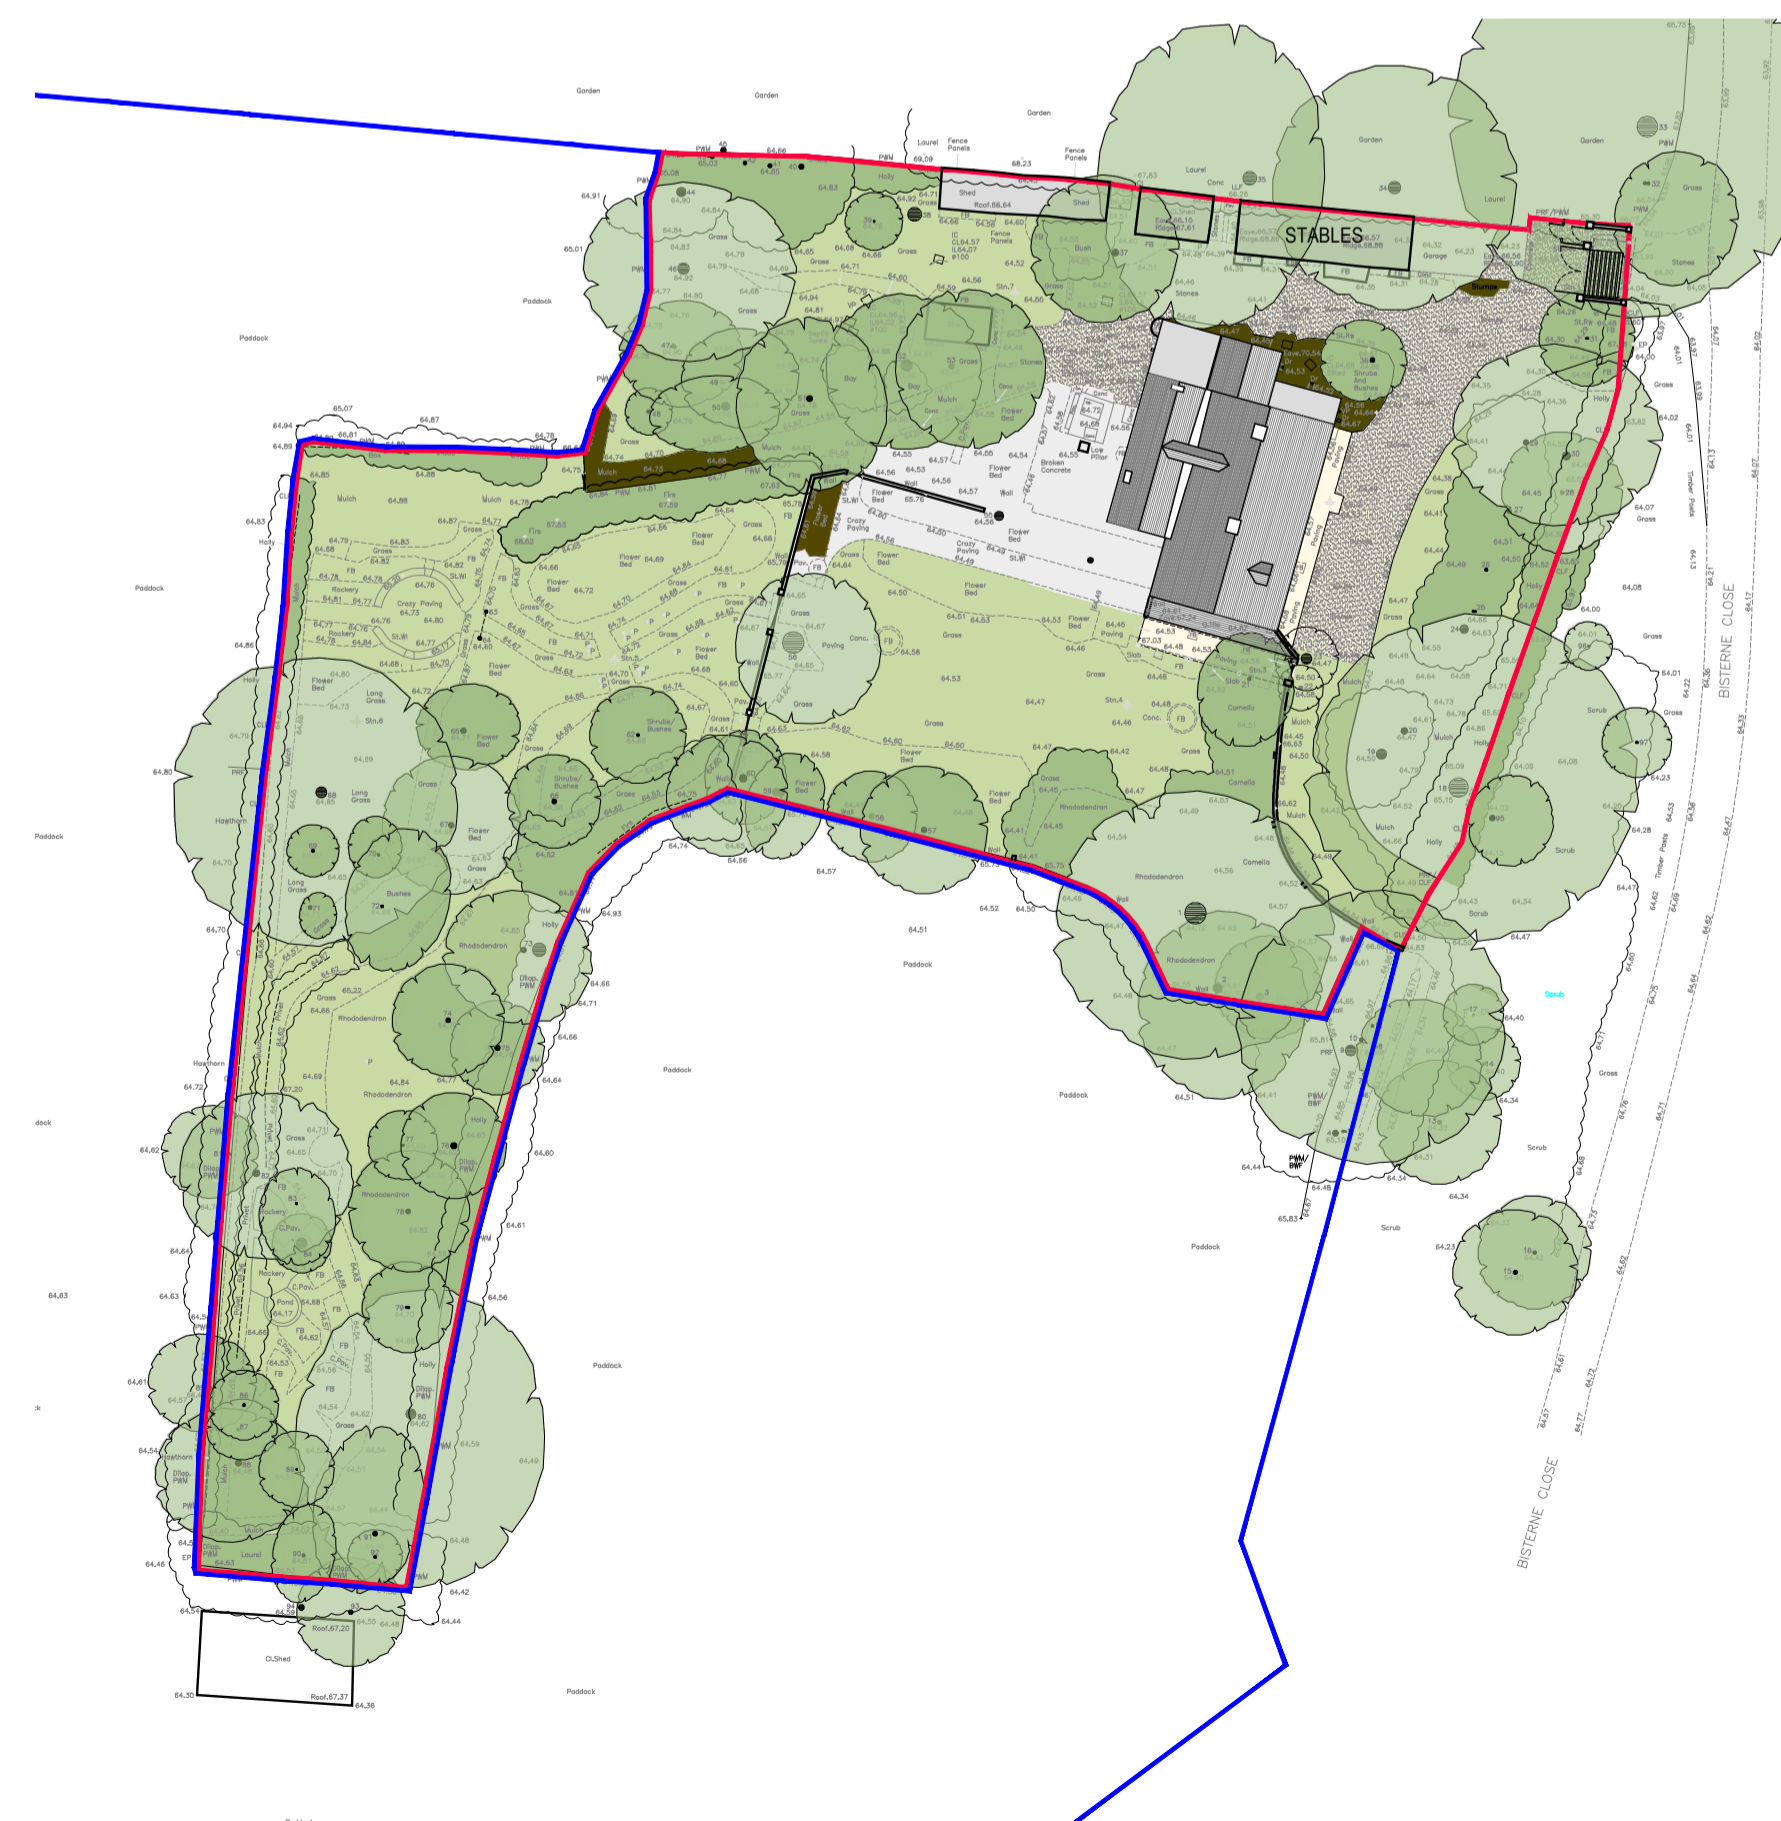

SITE PLAN SCALE 1:500

 

Notes:

OTHER THAN FOR THE PURPOSES OF PLANNING, DO NOT SCALE THESE DRAWINGS. USE WRITTEN DIMENSIONS ONLY. ALL DIMENSIONS TO BE CHECKED ON SITE PRIOR TO COMMENCEMENT OF WORK.

THIS DRAWING IS THE COPYRIGHT OF SIMPSON HILDER ASSOCIATES LIMITED AND MAY NOT BE REPRODUCED, COPIED OR ALTERED IN ANY WAY WITHOUT WRITTEN AUTHORITY.

ITEMS CLOUDED WITH A DASHED LINE ARE TO BE CONFIRMED, SUBJECT TO DETAIL DESIGN AND CAN BE EXPECTED TO CHANGE.

REVISION CLOUD.

PLEASE NOTE:

THIS DRAWING IS BASED ON TOPOGRAPHICAL SURVEY INFORMATION PROVIDED BY TJK LAND SURVEYORS. DRAWING REF: TJK1960

ALL EXISTING BOUNDARY LINES ARE APPROXIMATE ONLY. SUBJECT TO VERIFICATION ON SITE AND CONFIRMATION OF OWNERSHIP BY THE CLIENT.

ALL CRITICAL DIMENSIONS, HEIGHTS, LEVELS AND BOUNDARY POSITIONS TO BE FULLY CHECKED AND VERIFIED ON SITE BY CONTRACTOR PRIOR TO COMMENCEMENT OF ANY WORKS OR PLACEMENTS OF ANY ORDERS.

Rev.	Date	Description	By	Check
P2	21/06/22	ADDITIONAL SIDE ELEVATION INDICATED AS REQUESTED BY THE LOCAL AUTHORITY	JT	

Drawing Status: **PLANNING**

Client:

Principal Contractor:

Design Consultant: **SIMPSON HILDER ASSOCIATES LIMITED**  
 67A HIGH STREET  
 LYNDRHURST  
 HAMPSHIRE  
 SO43 7BE  
 T: 023 80 283798  
 F: 023 80 283688  
 E: sha@simpsonhilder.co.uk

Project Title:  
**BISTERNE GATE  
 BISTERNE CLOSE  
 BURLEY  
 BH24 4AZ**

Drawing Title:  
**PROPOSED NORTH ENTRANCE  
 GATES, PLANS & ELEVATIONS**

Scale: (0) A1 SIZE	Size
1:20, 1:100, 1:500	A1
Drawn: JT	Date: MAY '22
Checked:	Date:

Drawing No.: **9531.153** Revision: **P2**