


Notes:

OTHER THAN FOR THE PURPOSES OF PLANNING, DO NOT SCALE THESE DRAWINGS. USE WRITTEN DIMENSIONS ONLY. ALL DIMENSIONS TO BE CHECKED ON SITE PRIOR TO COMMENCEMENT OF WORK.

THIS DRAWING IS THE COPYRIGHT OF SIMPSON HIDER ASSOCIATES LIMITED AND MAY NOT BE REPRODUCED, COPIED OR ALTERED IN ANY WAY WITHOUT WRITTEN AUTHORITY

ITEMS CLOUDED WITH A DASHED LINE ARE TO BE CONFIRMED, SUBJECT TO DETAIL DESIGN AND CAN BE EXPECTED TO CHANGE.


REVISION CLOUD.

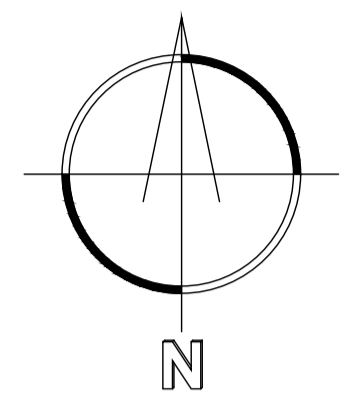

PLEASE NOTE:  
THIS DRAWING IS BASED ON TOPOGRAPHICAL SURVEY INFORMATION PROVIDED BY TJK LAND SURVEYORS. DRAWING REF: TJK1960

ALL EXISTING BOUNDARY LINES ARE APPROXIMATE ONLY. SUBJECT TO VERIFICATION ON SITE AND CONFIRMATION OF OWNERSHIP BY THE CLIENT.

ALL CRITICAL DIMENSIONS, HEIGHTS, LEVELS AND BOUNDARY POSITIONS TO BE FULLY CHECKED AND VERIFIED ON SITE BY CONTRACTOR PRIOR TO COMMENCEMENT OF ANY WORKS OR PLACEMENTS OF ANY ORDERS.

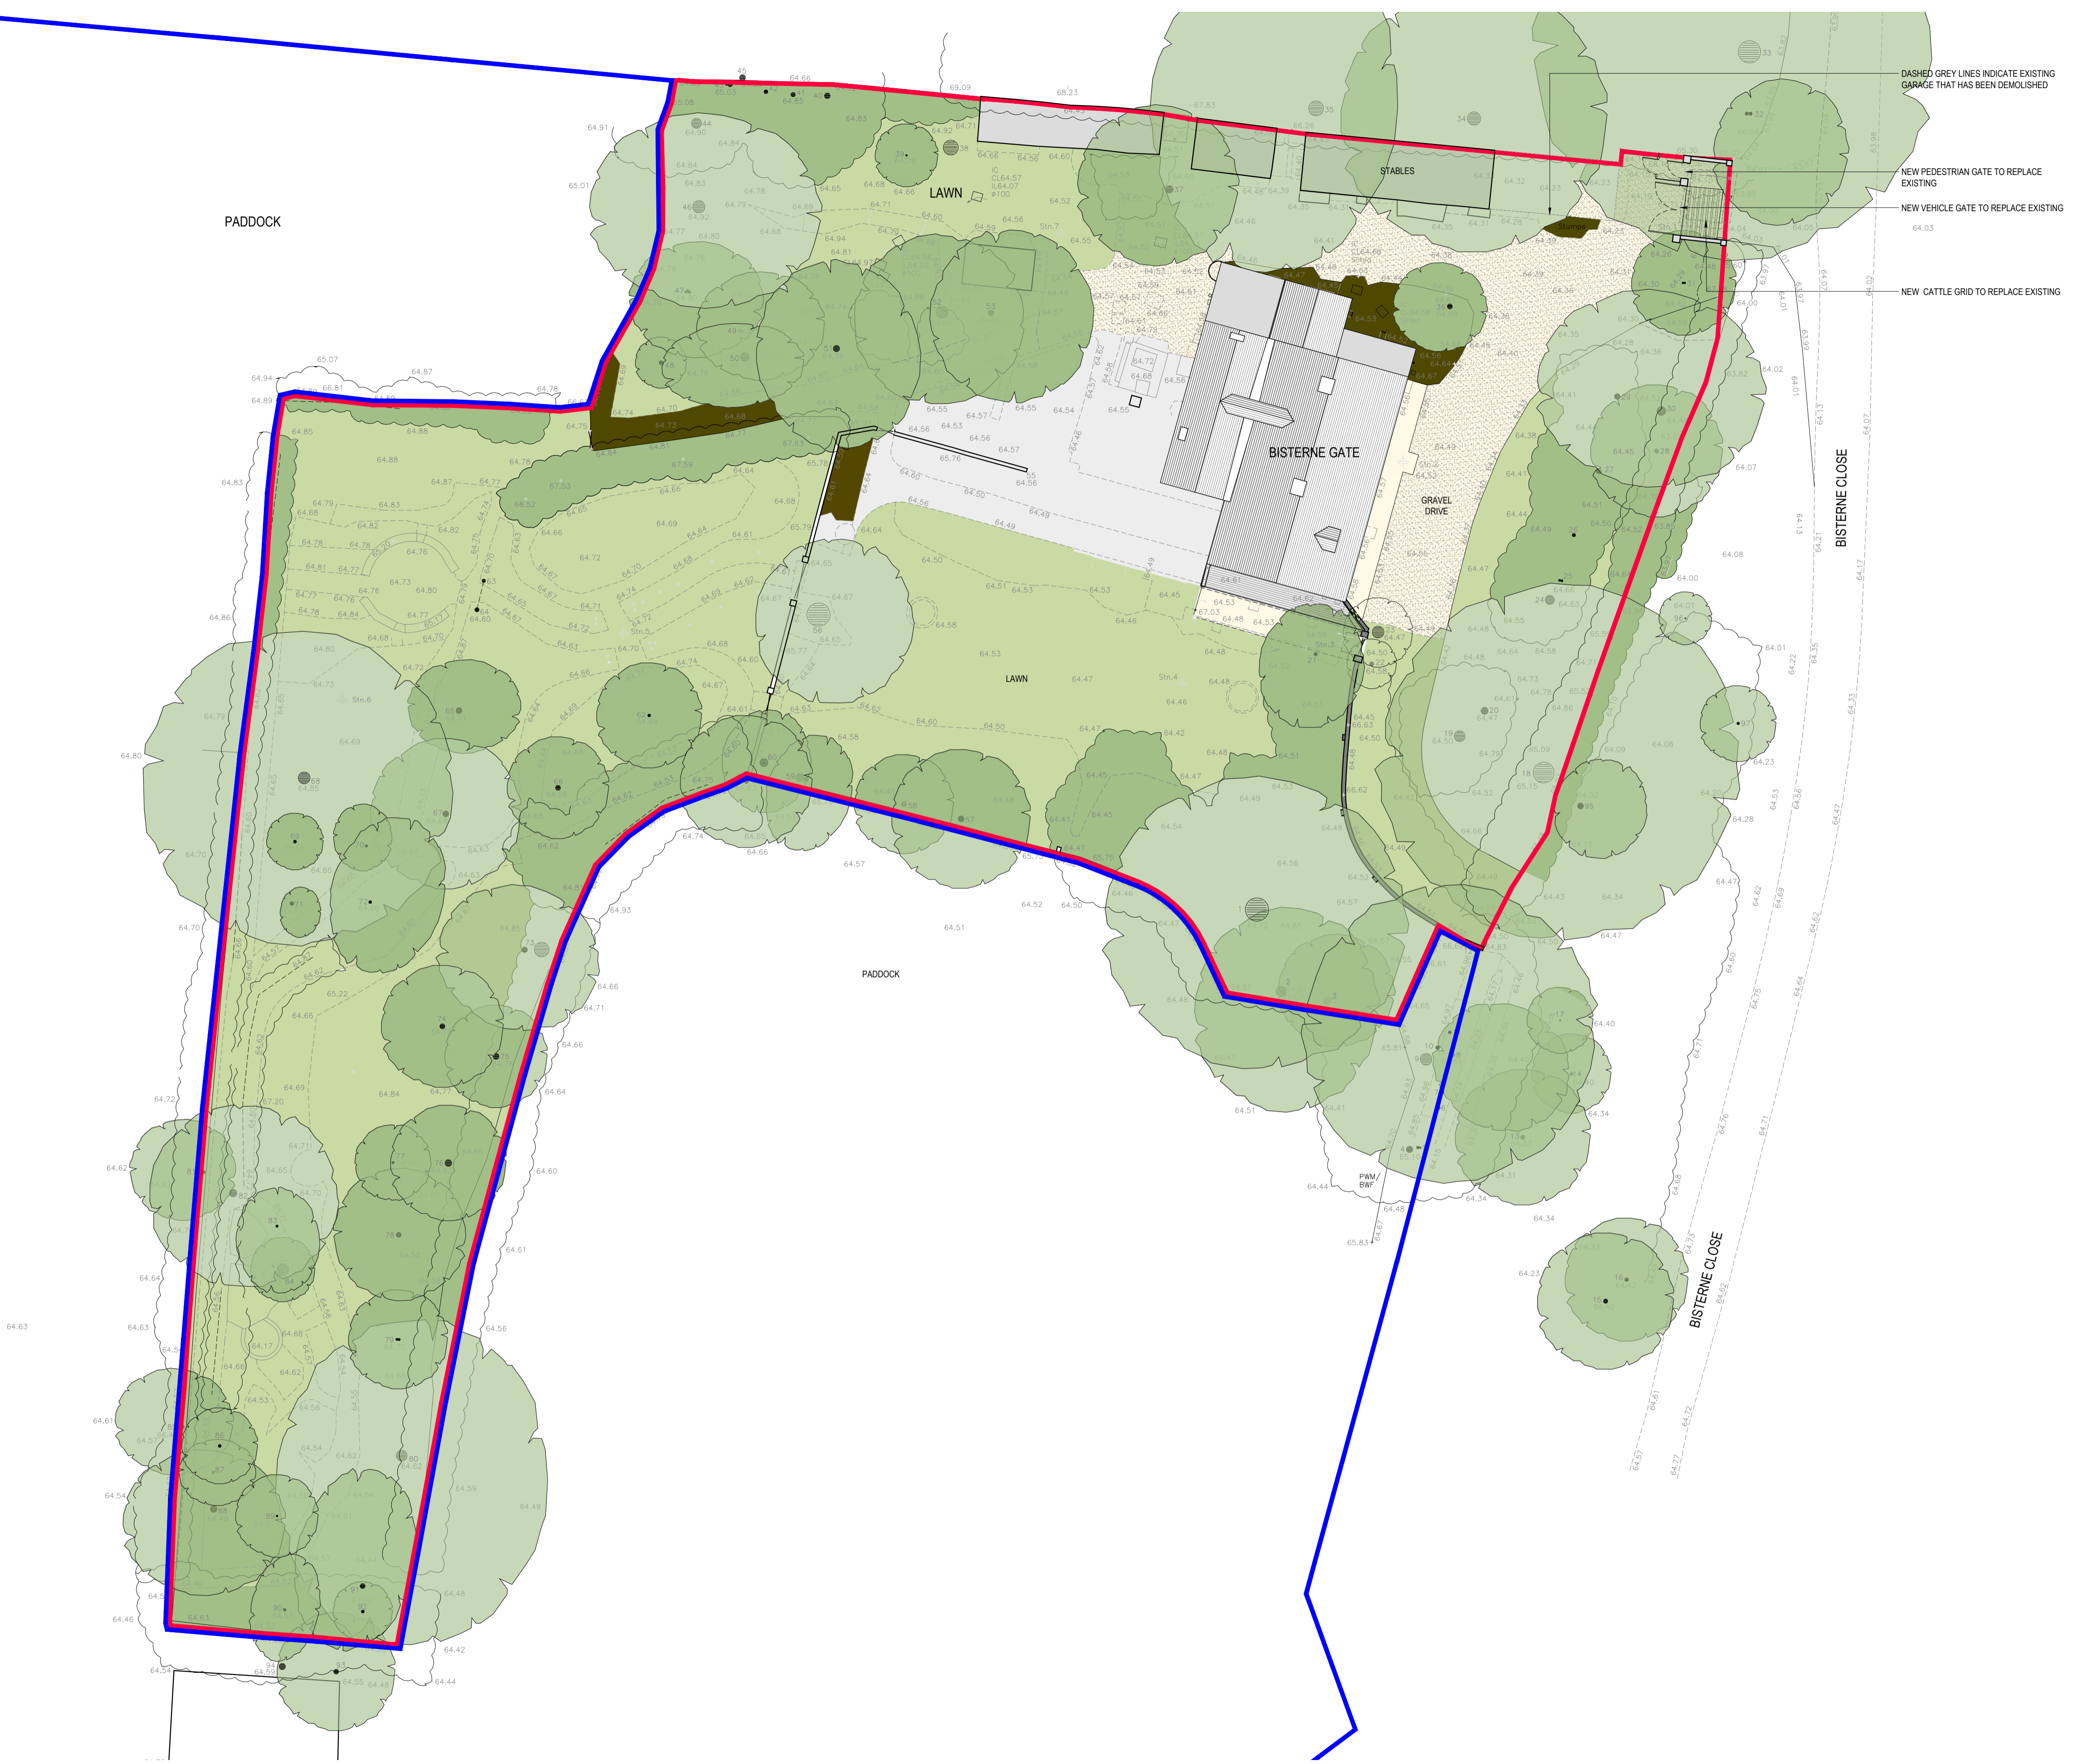

Rev.	Date	Description	By	Check

Drawing Status: **PLANNING**

Client:

Principal Contractor:

Design Consultant:  

 67A HIGH STREET  
 LYNDRURST  
 HAMPSHIRE  
 SO43 7BE  
 T: 023 80 283798  
 F: 023 80 283688  
 E: sha@simpsonhider.co.uk

Project Title:  
**BISTERNE GATE  
 BISTERNE CLOSE  
 BURLEY  
 BH24 4AZ**

Drawing Title:  
**PROPOSED SITE PLAN**

Scales (to A1 Size):  
 1:200      Size A1

Drawn: JT      Date: MAY 22      Checked:      Date:      Revision:      P1

Drawing No.: **9531.152**

