




existing east elevation 1:100 scale

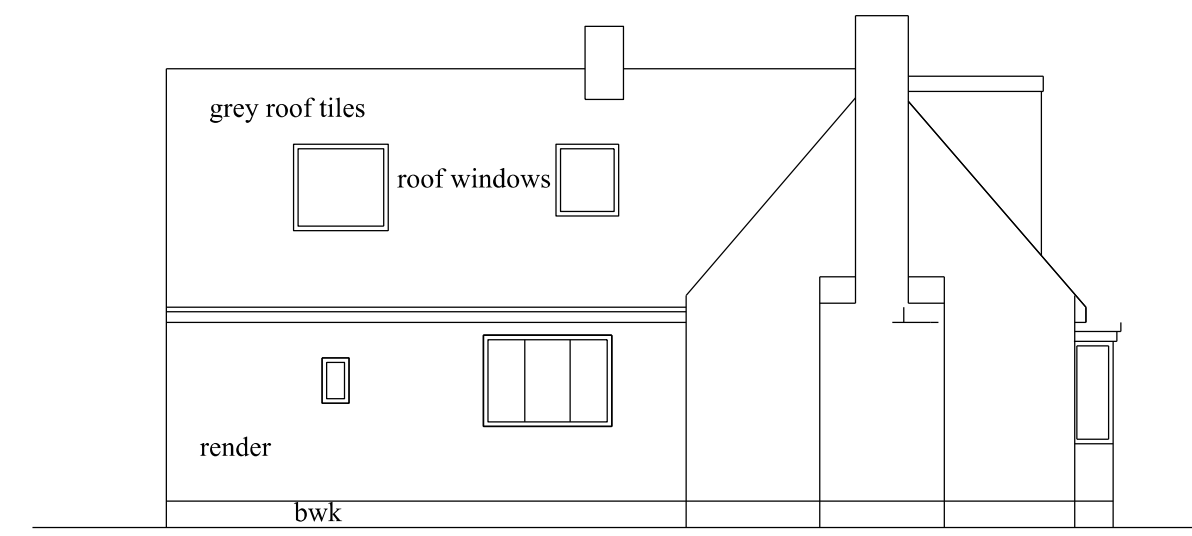



existing west elevation 1:100 scale

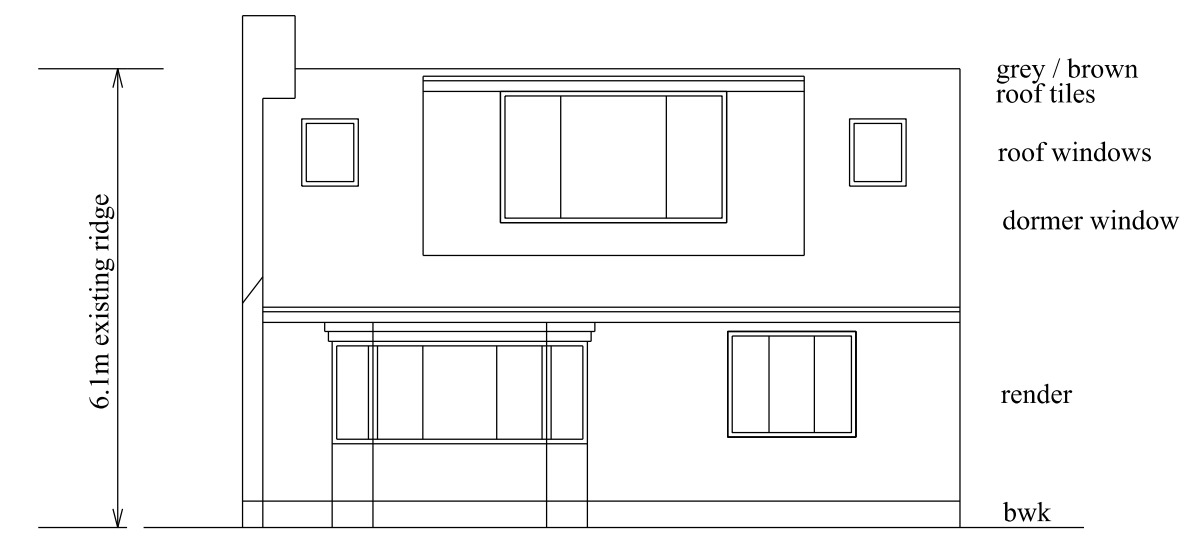

existing south elevation 1:100 scale

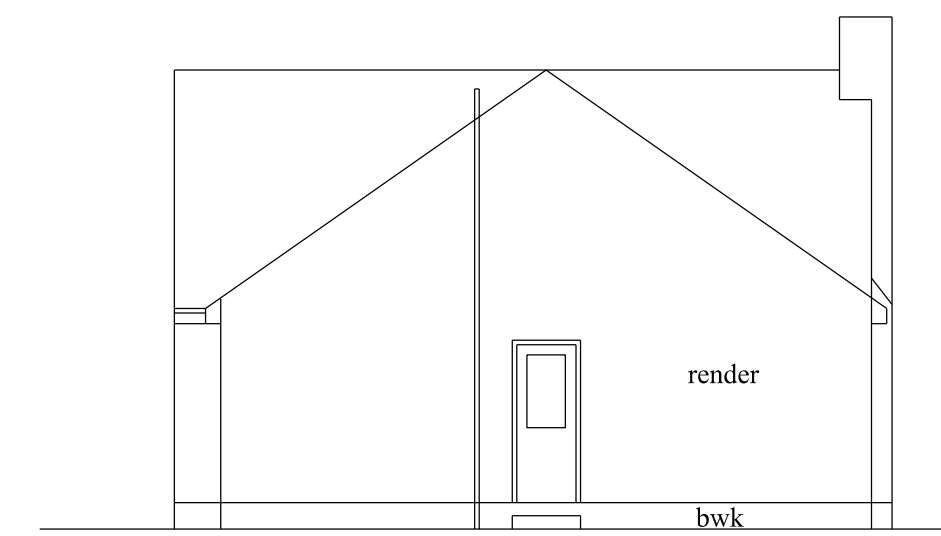

existing north elevation 1:100 scale

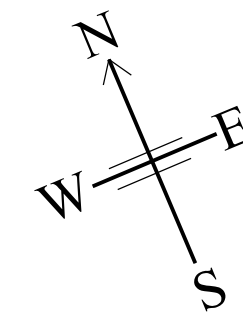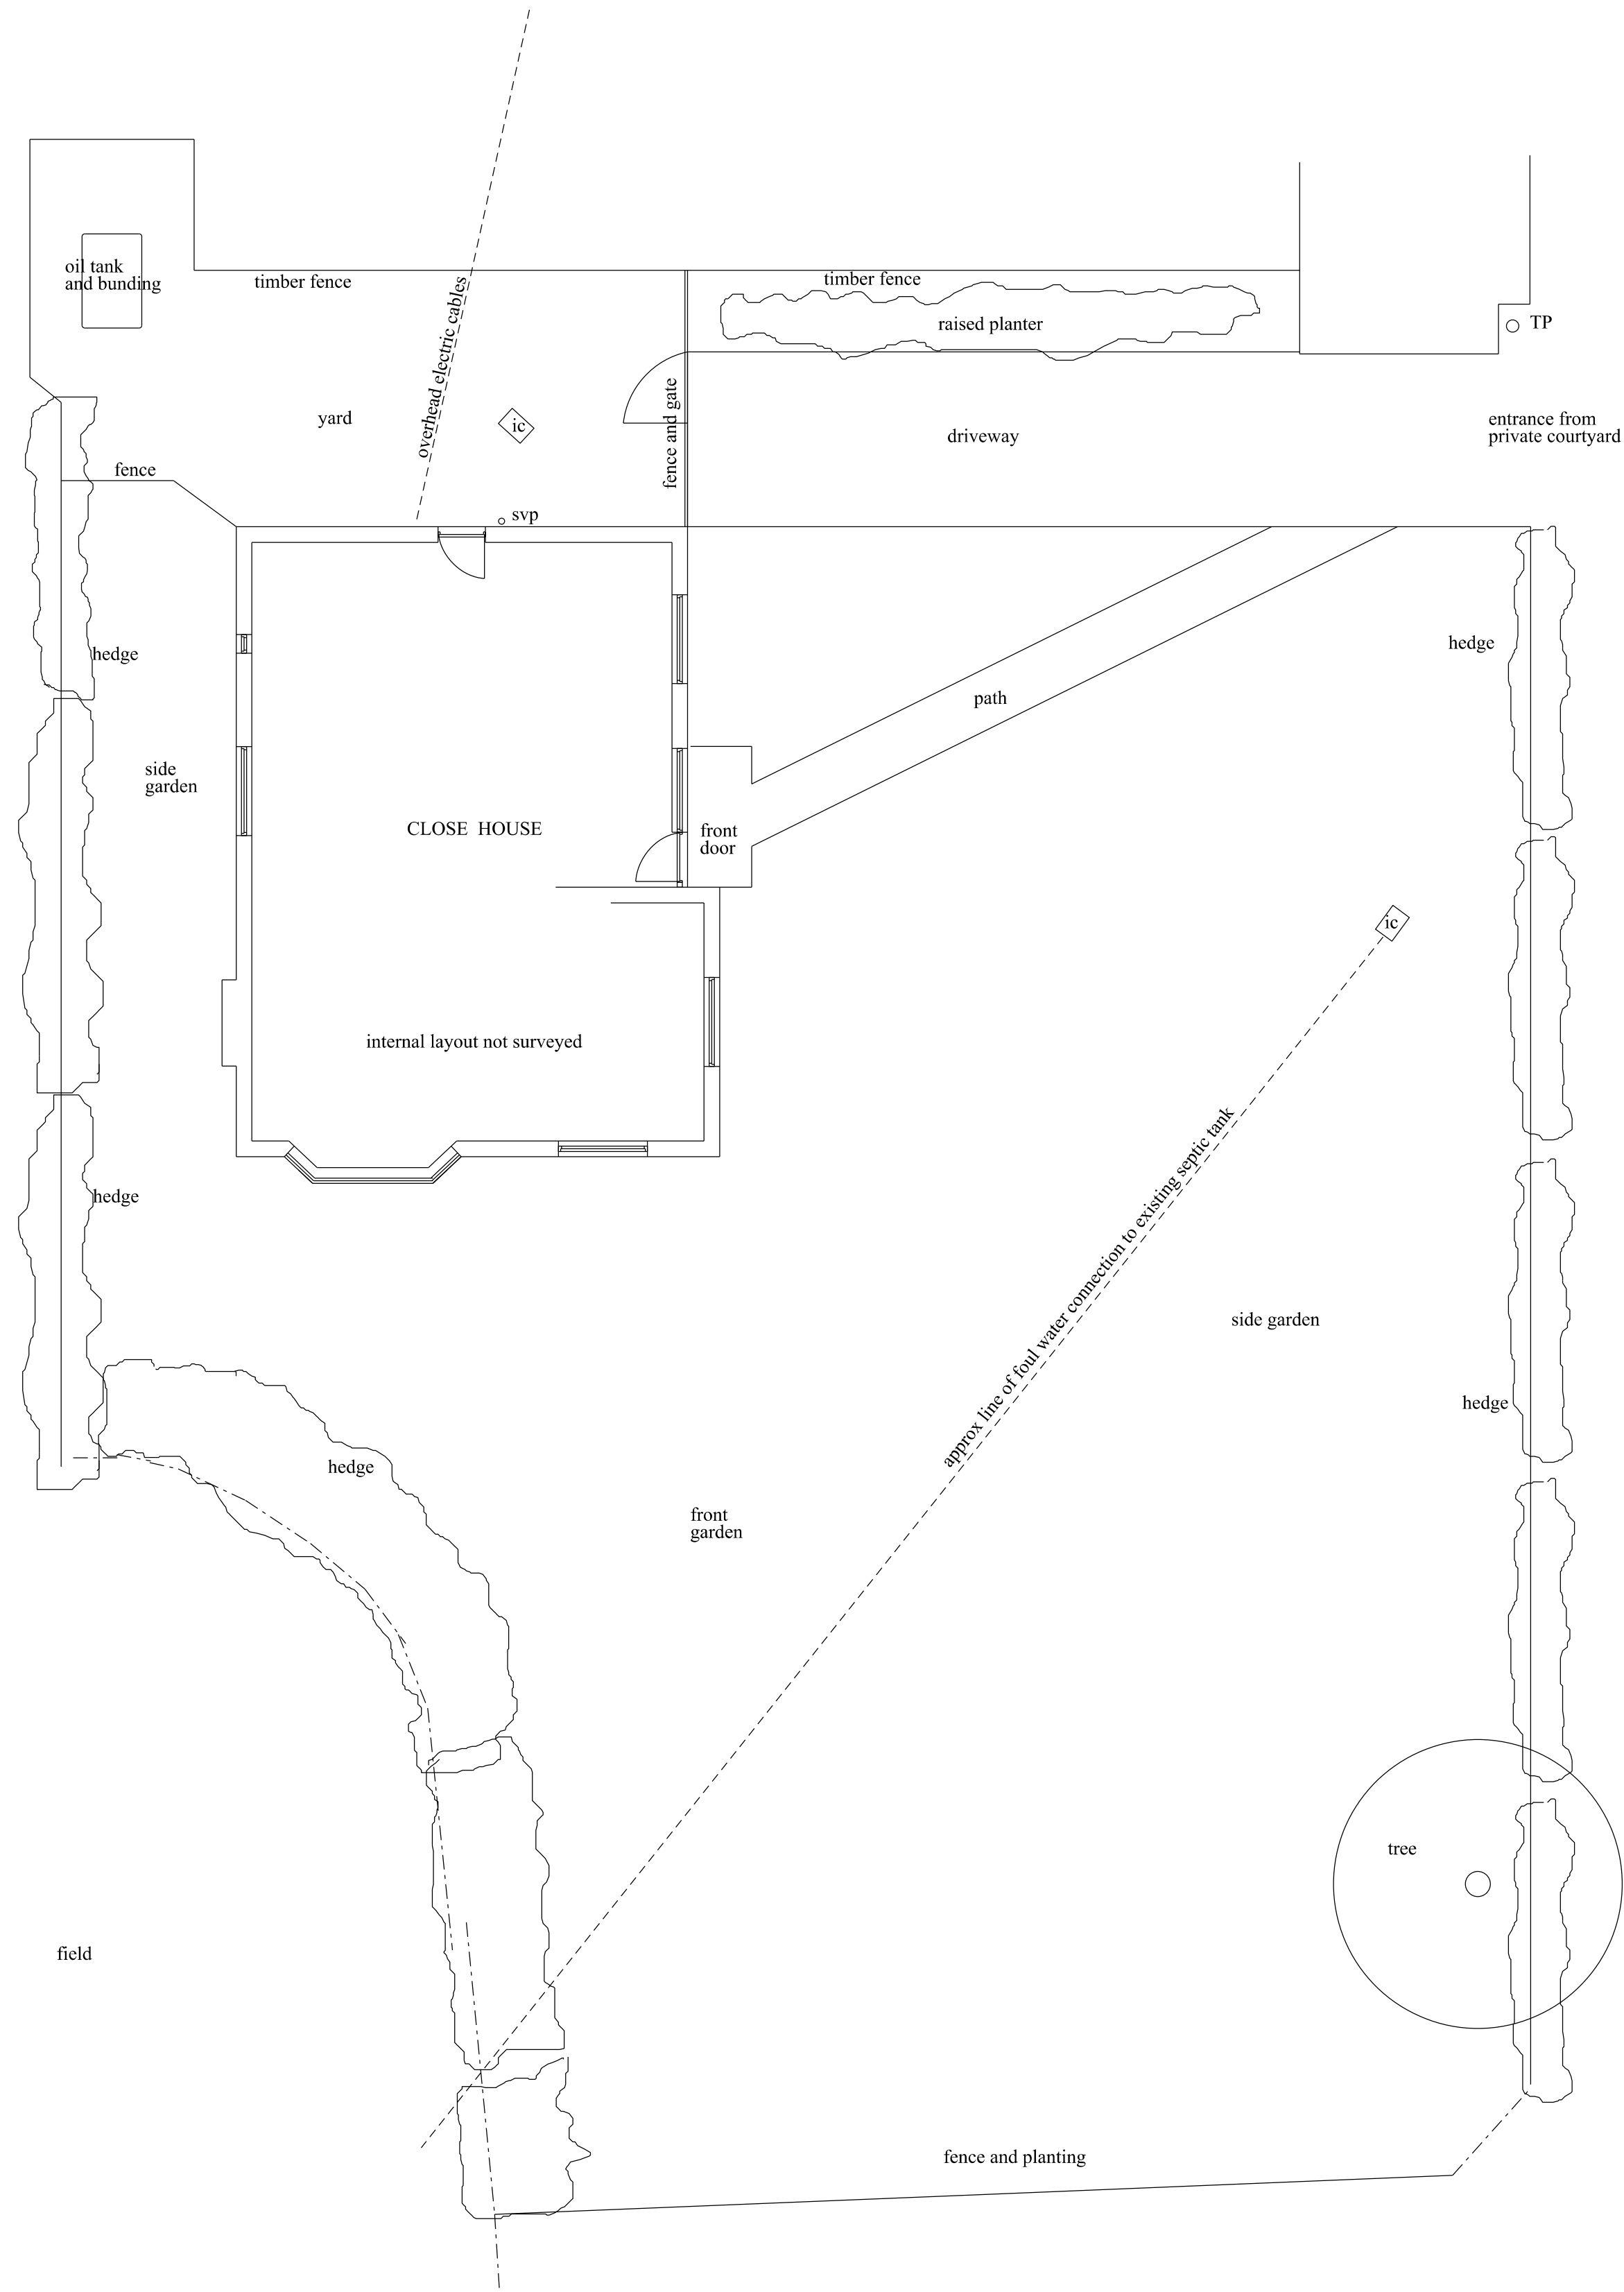

DRAWING SHOWING EXISTING
DORMER BUNGALOW

CLOSE HOUSE
WHALTON
NORTHUMBERLAND
NE61 3XD

existing block plan and elevations

SCALE 1:100 at A1 Plot DATE : MARCH 2022
DRAWING No. 5225-1A