


proposed ground floor plan and block plan 1:100 scale

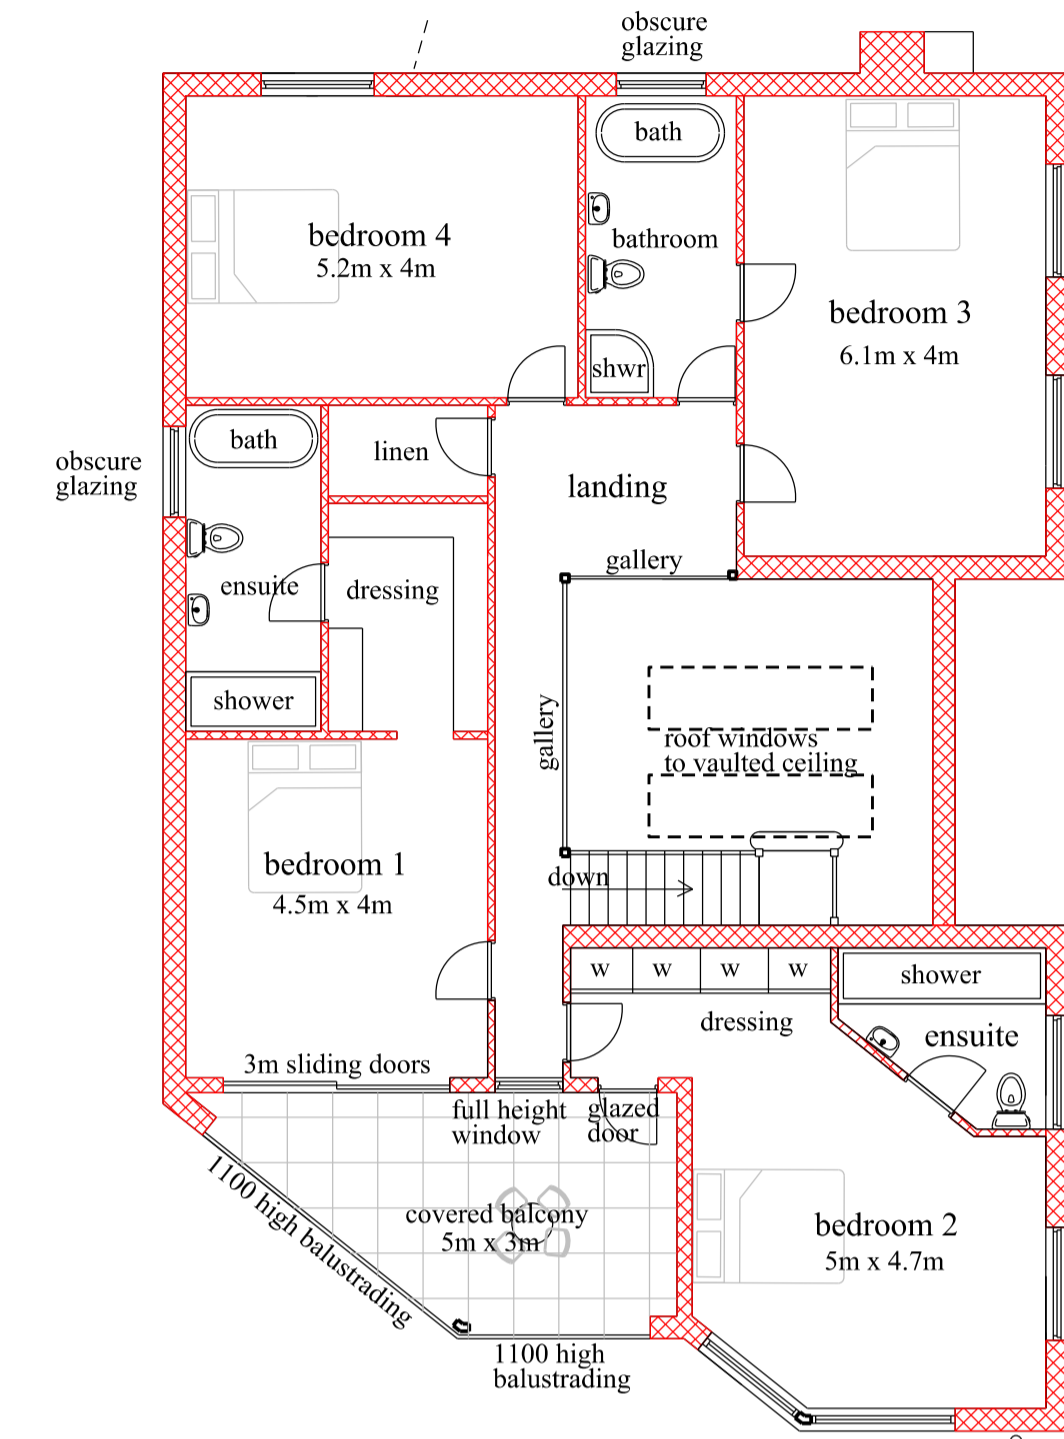

proposed first floor plan 1:100 scale

DRAWING SHOWING PROPOSED REPLACEMENT DWELLING

CLOSE HOUSE
 WHALTON
 NORTHUMBERLAND
 NE61 3XD

proposed floor plans and block plan

SCALE 1:100 and at A1 Plot DATE : APRIL 2022
 DRAWING No. 5225-2-1