


proposed side elevation (south)


looking towards fields




proposed front elevation (east) 1:100 scale

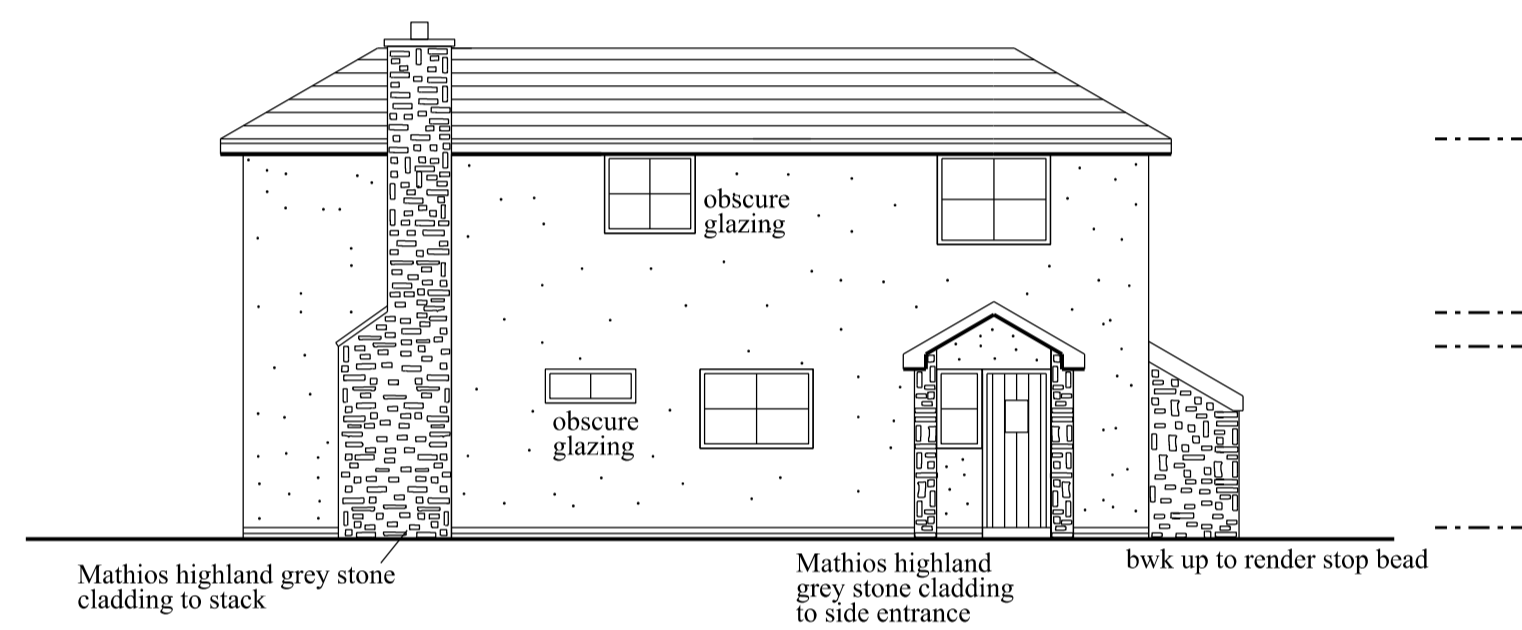

proposed side elevation (north) 1:100 scale

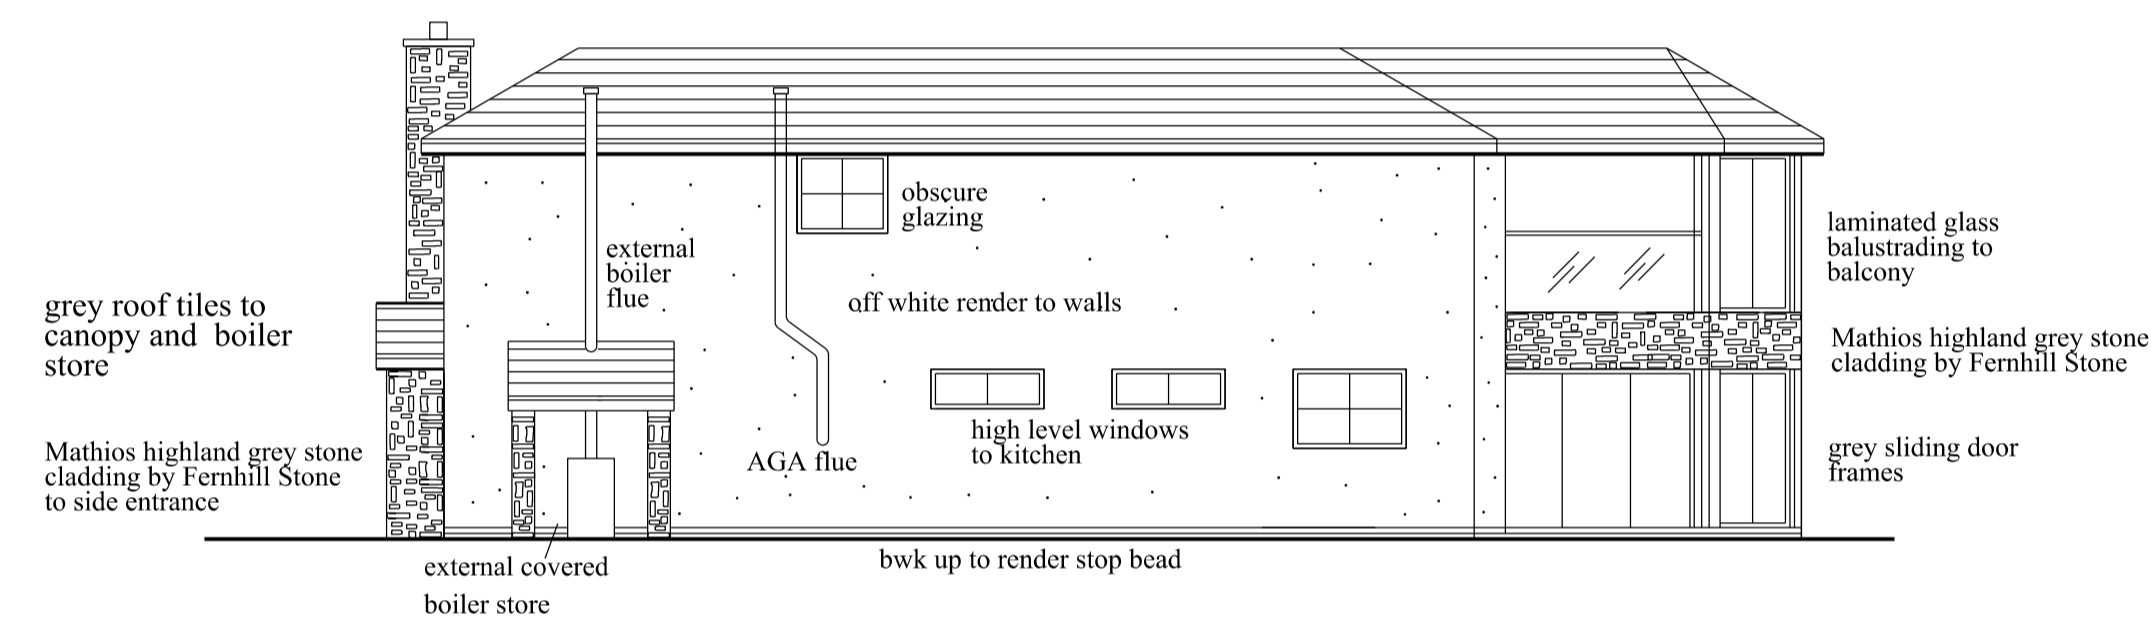

proposed rear elevation (west) 1:100 scale

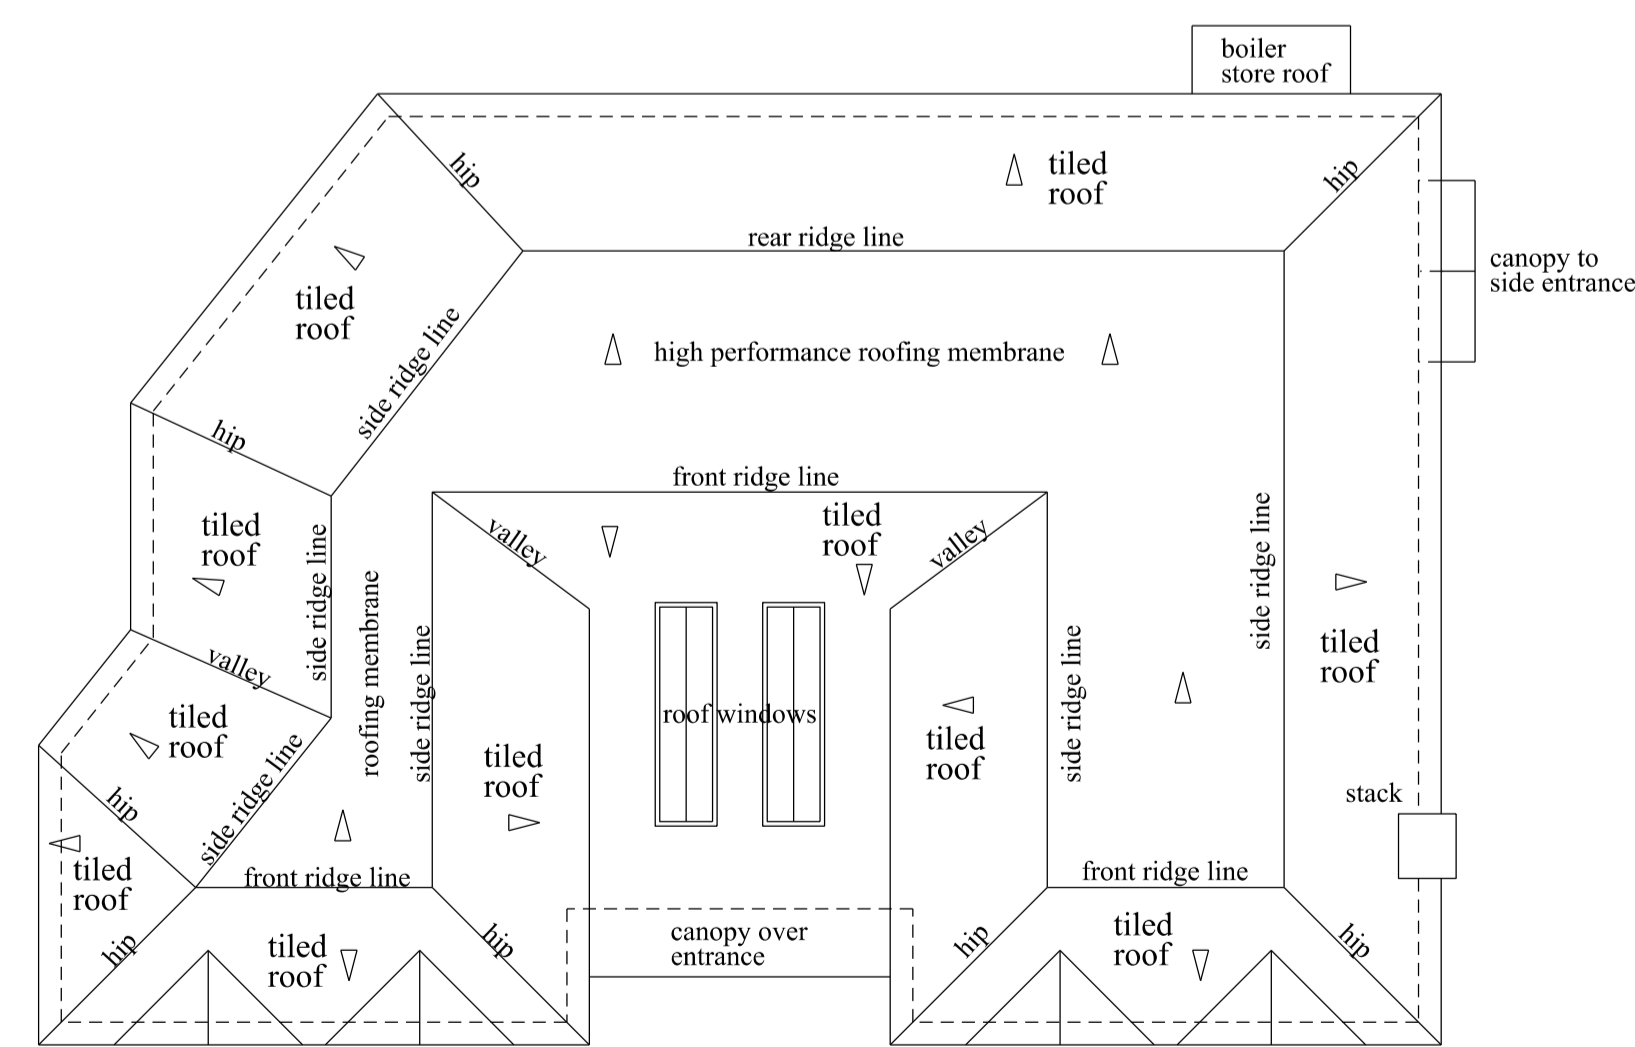

proposed roof plan 1:100 scale

DRAWING SHOWING PROPOSED REPLACEMENT DWELLING

CLOSE HOUSE
WHALTON
NORTHUMBERLAND
NE61 3XD

proposed elevations and roof plan

SCALE 1:100 at A1 Plot DATE : APRIL 2022
DRAWING No. 5225-3-1