


NOTES
 Do not scale from this drawing. Only figured dimensions are to be taken from this drawing.
 The contractor must verify all dimensions on site before commencing any work or shop drawings.
 The contractor must report any discrepancies to the Architect before commencing work. If this drawing exceeds the quantities taken in any way, the Architect is to be informed before the work is initiated.
 Work within The Construction (Design and Management) Regulations 1994 is not to start until a Health and Safety Plan has been produced.
 © Copyright
 All rights prescribed in Chapter IV of the Copyright and Patents Act 1988 have been generally asserted. The copyright remains with Jonathan Forman Architects at all times unless specifically agreed otherwise.


Rev | Description | By | Date | Chd | Chd Date








EXISTING LOCATION PLAN 1/2500

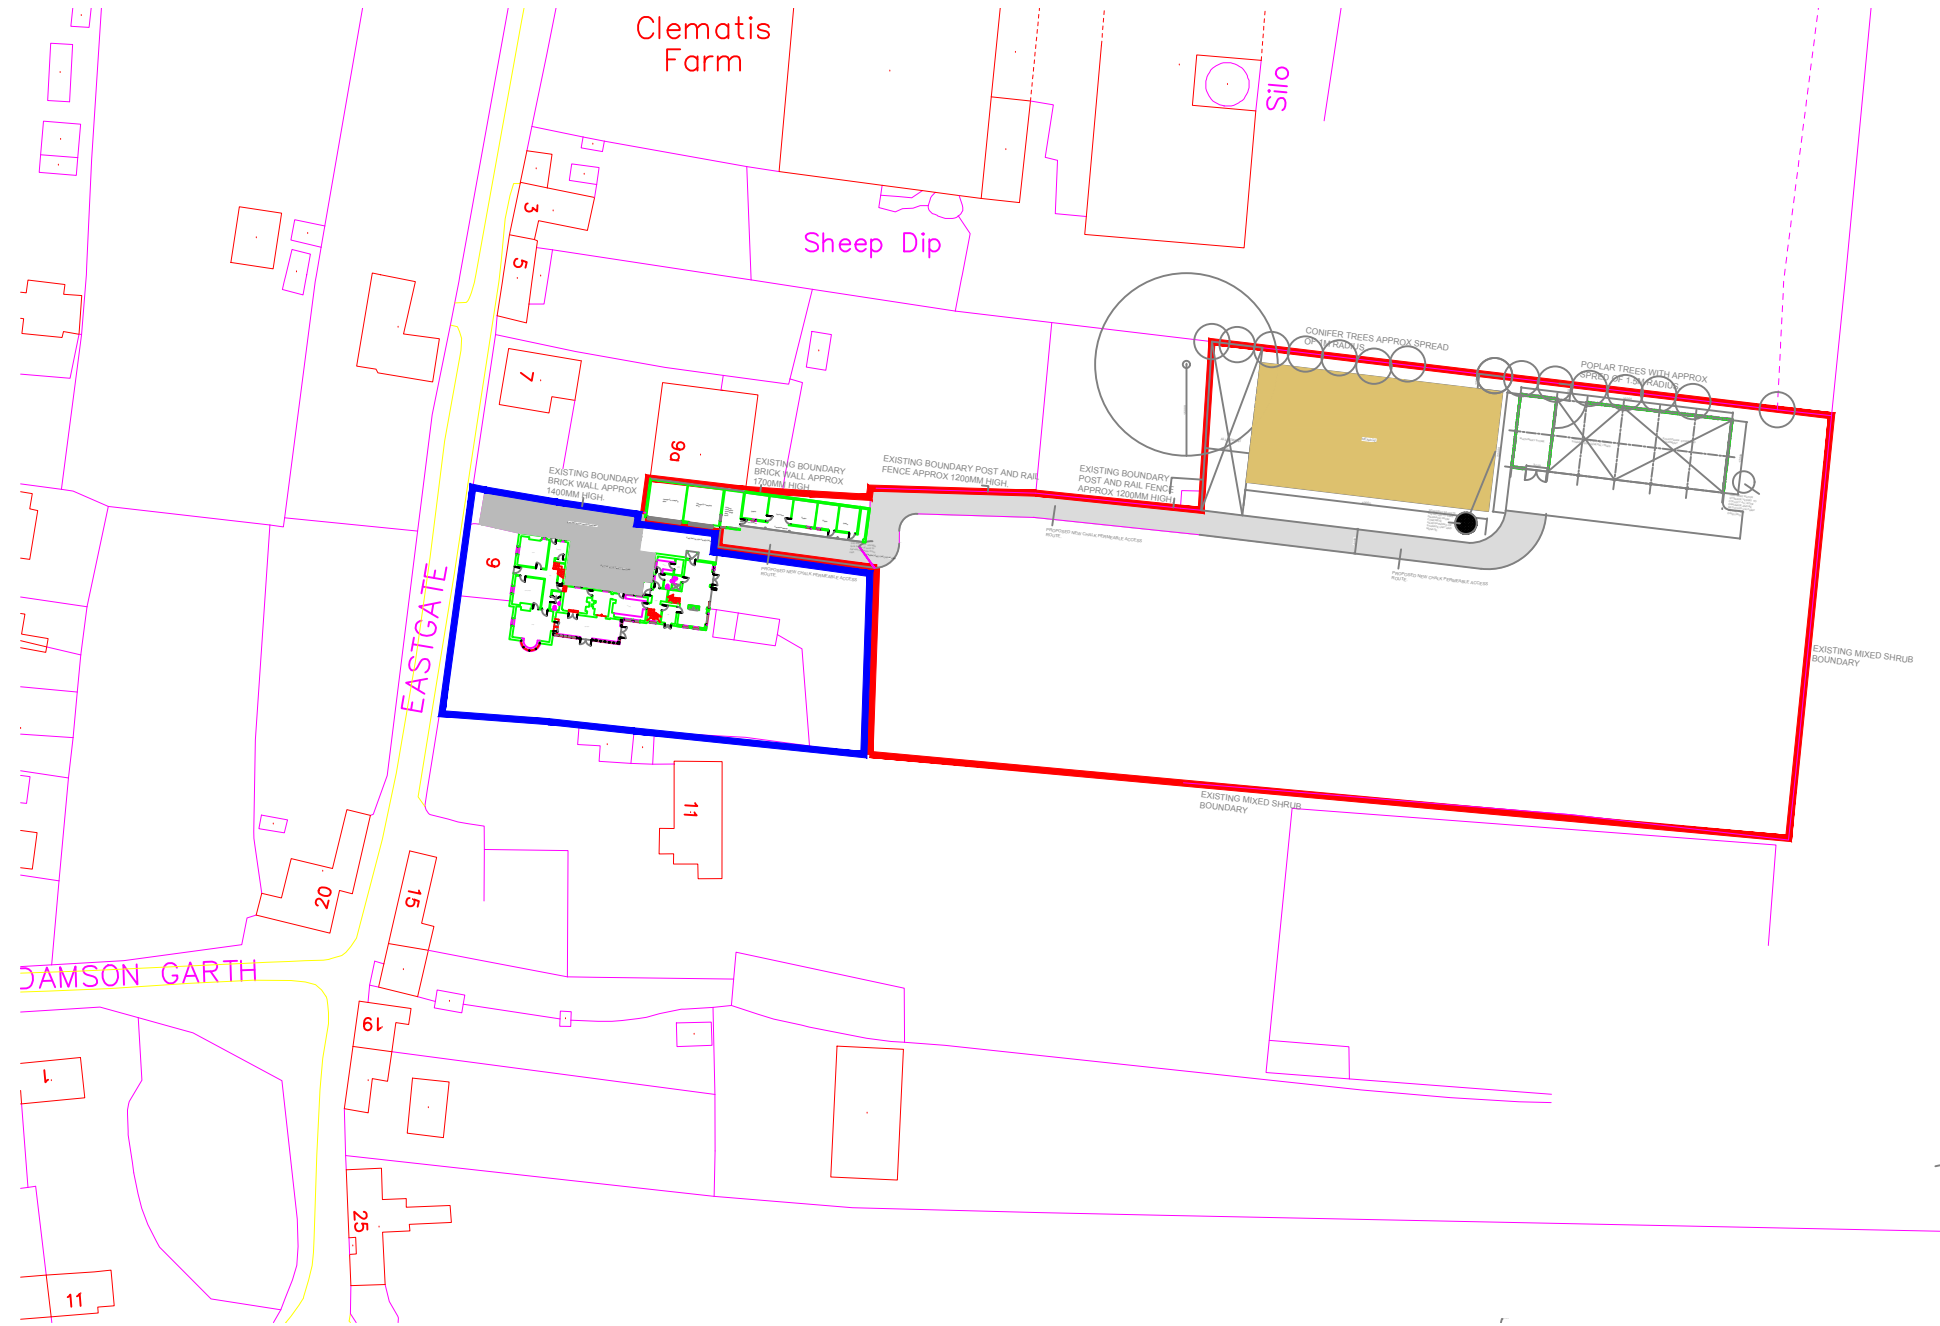

PROPOSED SITE PLAN 1/1250

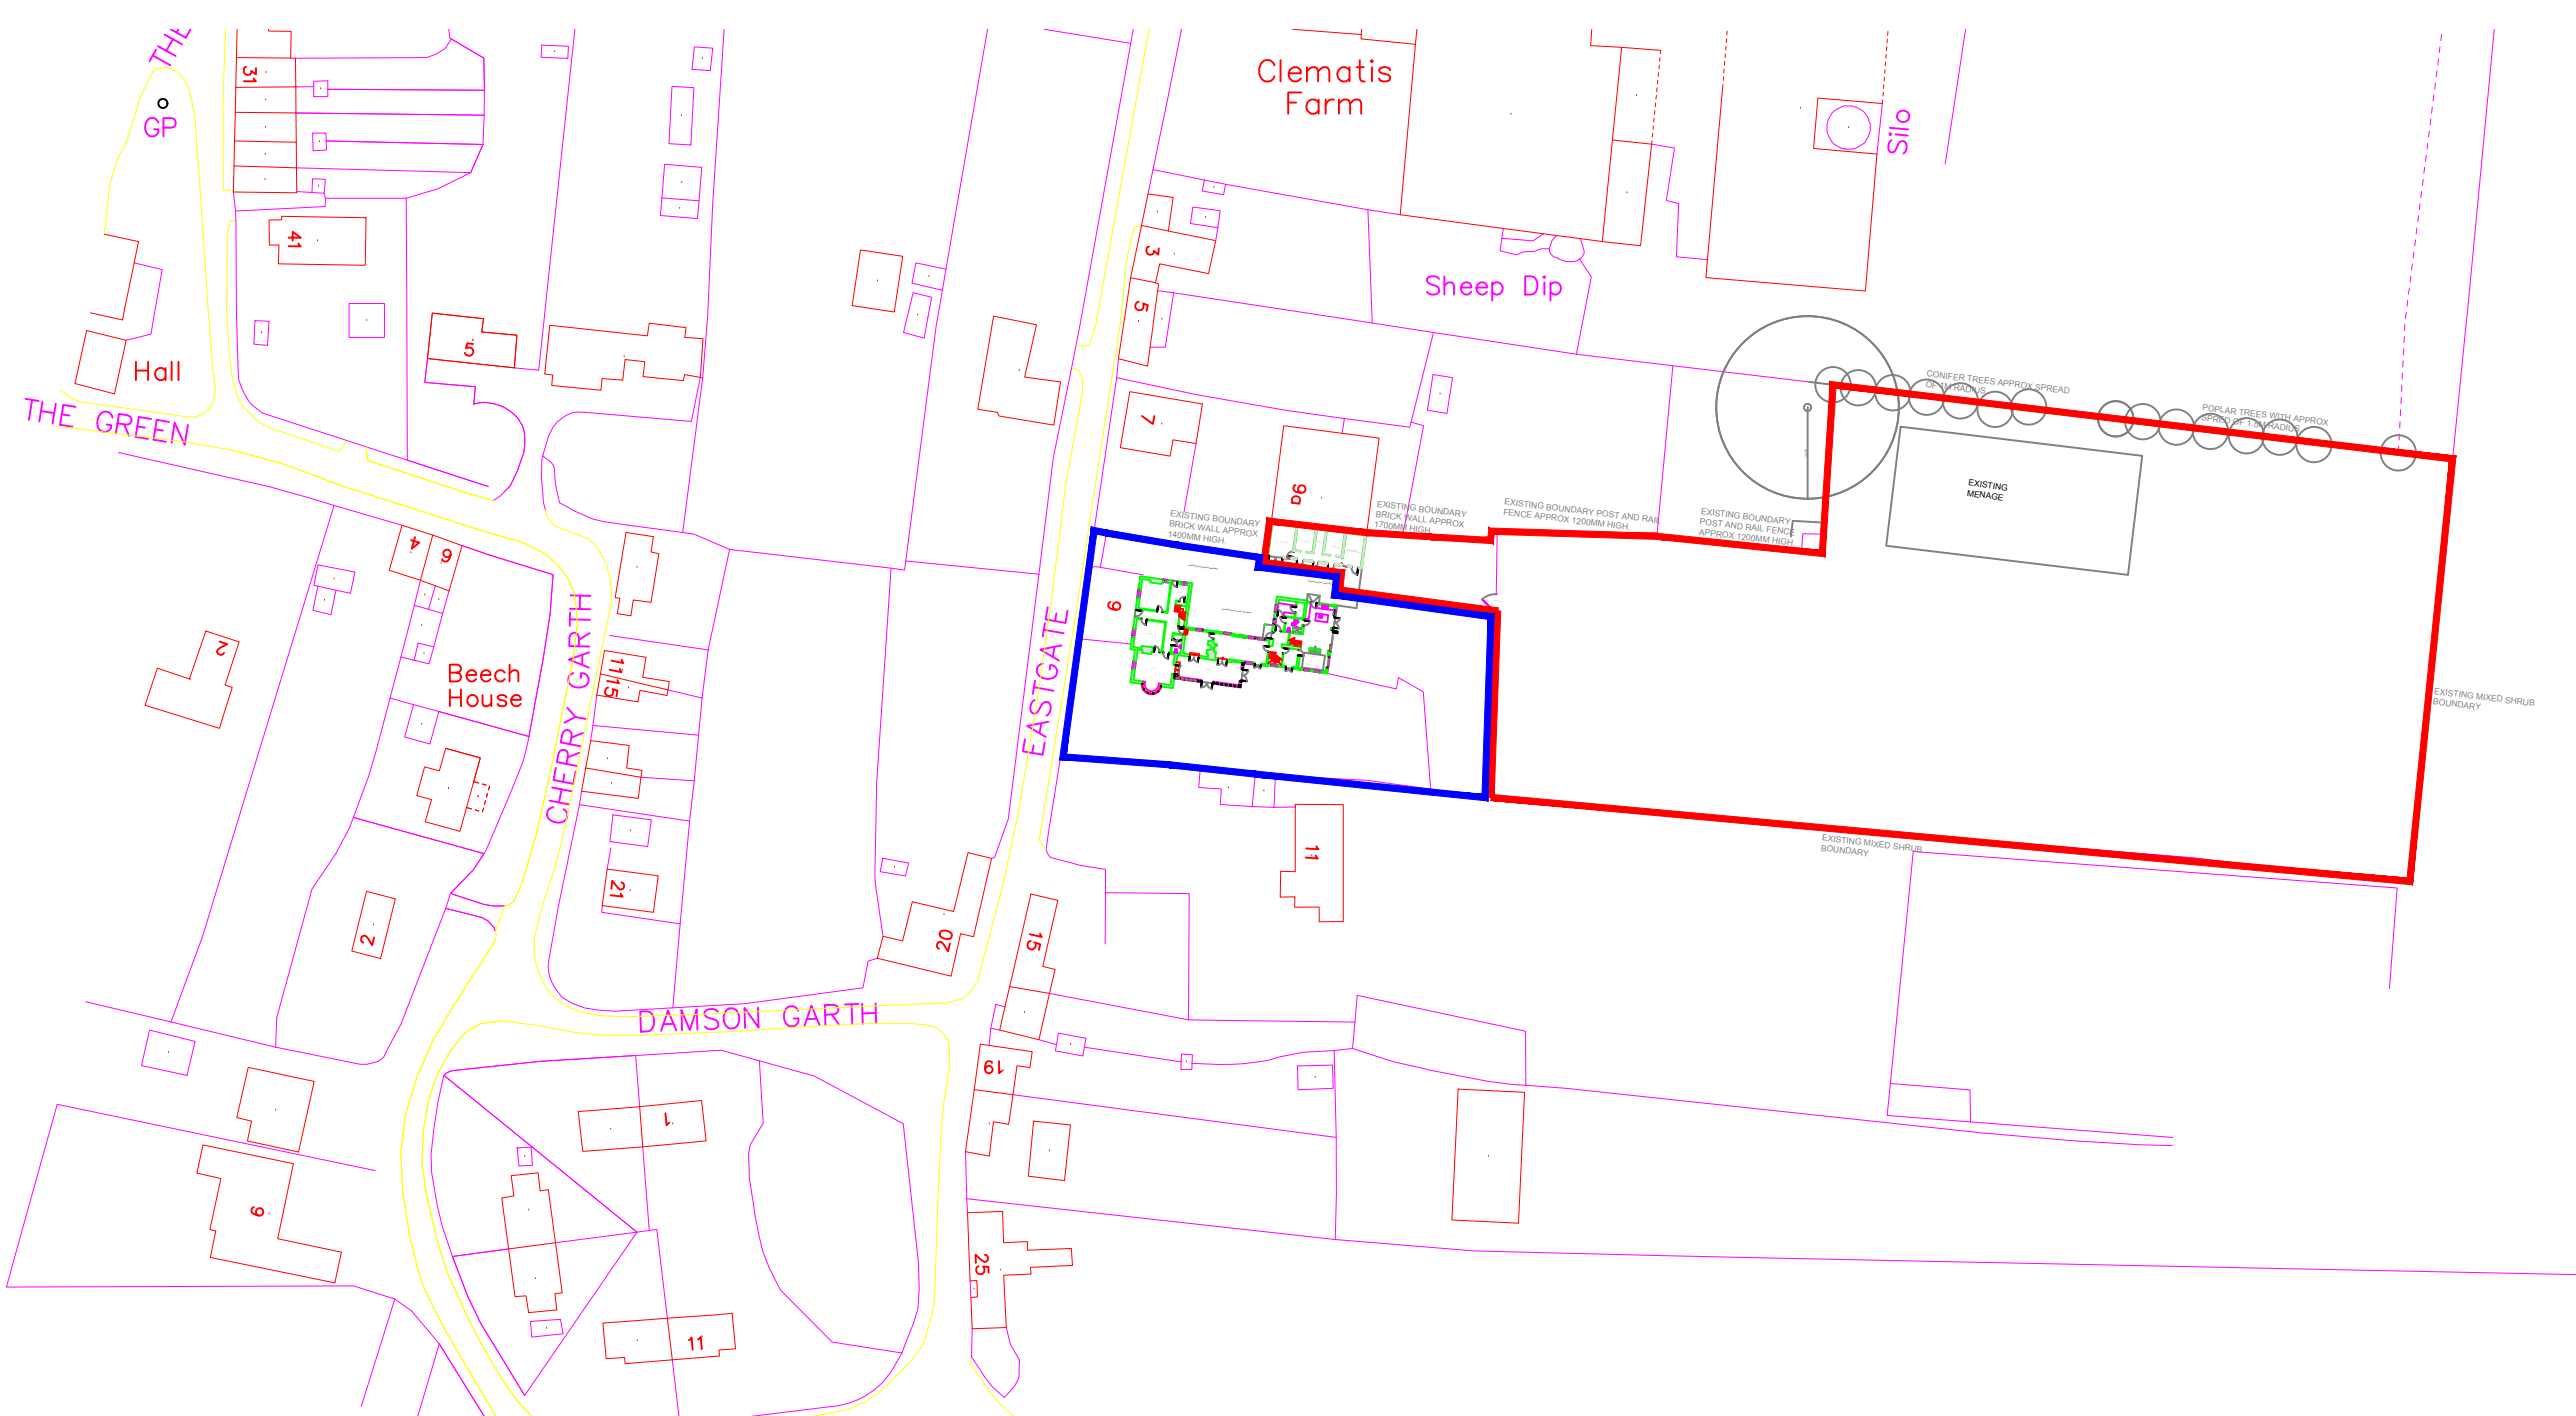

EXISTING SITE PLAN 1/1250

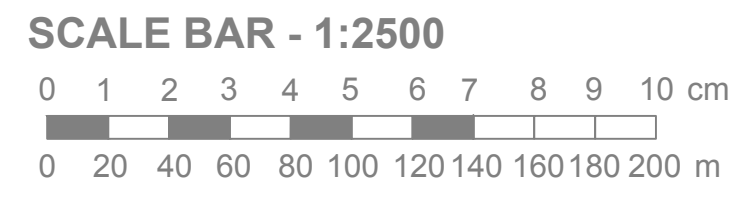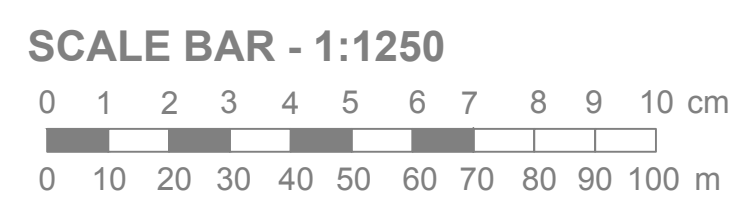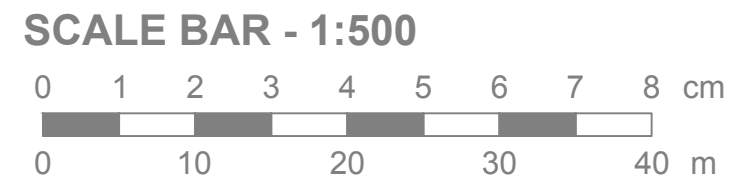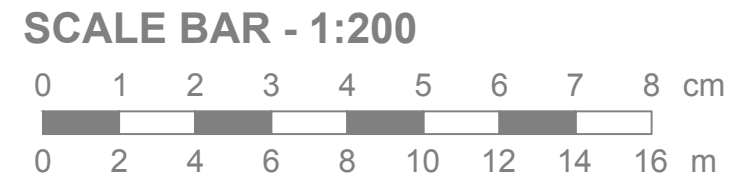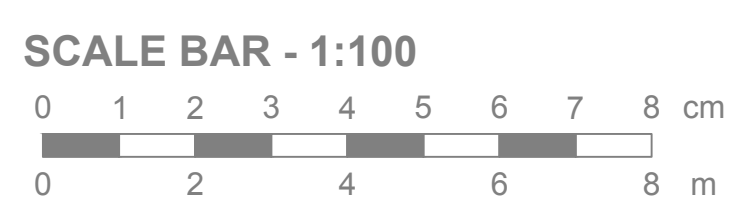

Jonathan Forman Chartered Architects

Head Office:
 54 West End, South Cave Brough, East Yorkshire HU15 2EY
 Tel: 01430-471301 Fax: 01430-471302 Email: info@jformanarchitects.com

St. Mary's Mission Room Main St. Eberston, North Yorkshire YO13 9NR
 Email: info@jformanarchitects.com

PROJECT:
**MR & MRS KITSON
 9 EAST GATE, LUND**

TITLE:
**SITE PLANS AND LOCATION PLAN
 EXISTING AND PROPOSED**

SCALE: 1:1250, 1:1250 @A1 PLANNING DWG STATUS: JEF DRAWN: DATE: JUN 2022

PROJECT NO: 21-117 DRAWING NO: S002 REVISION: -