




SCALE BAR - 1:100

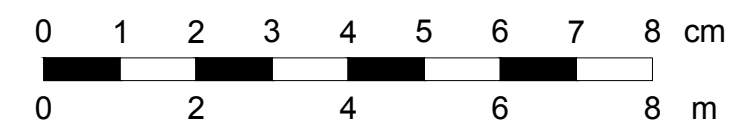


SCALE BAR - 1:200

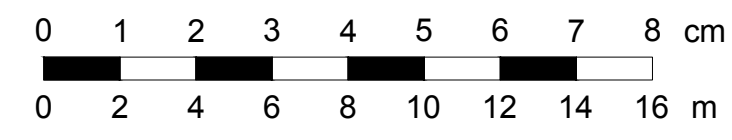

SCALE BAR - 1:500


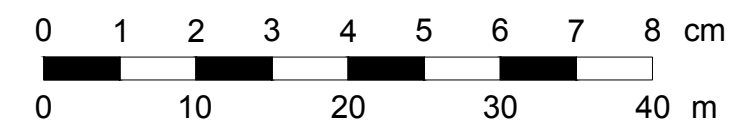


SCALE BAR - 1:1250

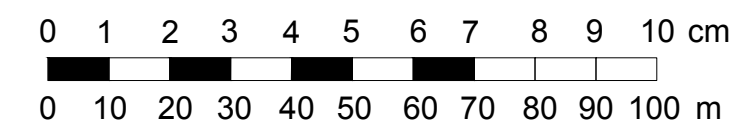

EXISTING BRICK BOUNDARY WALL APPROX 1400MM HIGH

EXISTING BRICK BOUNDARY WALL APPROX 1700MM HIGH

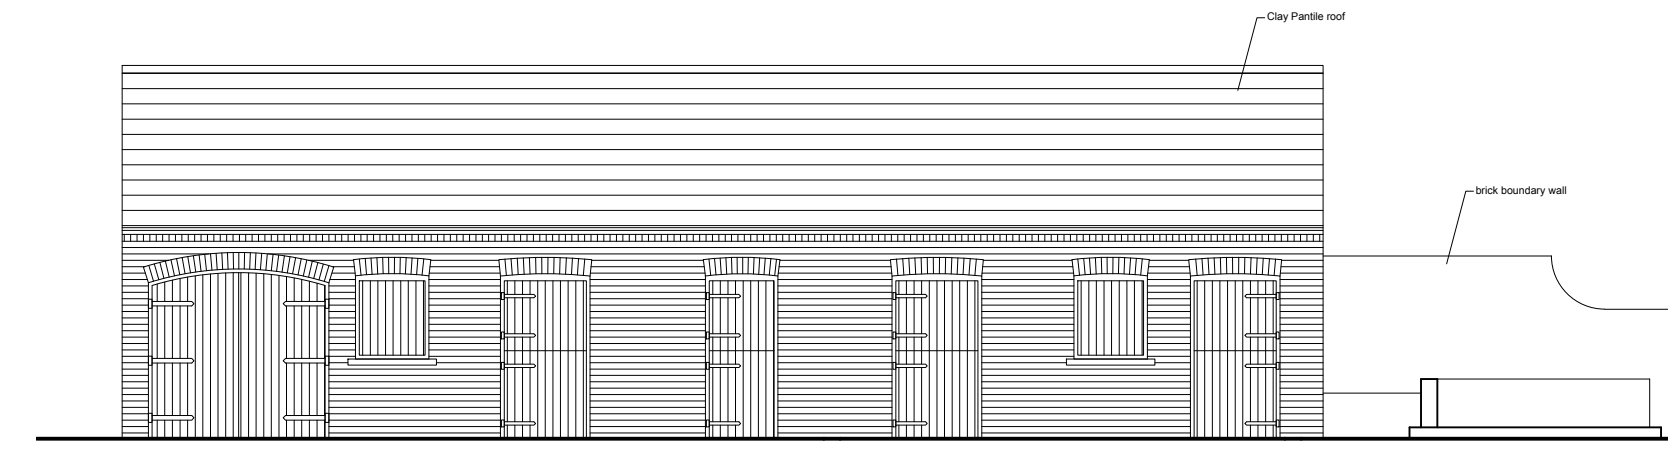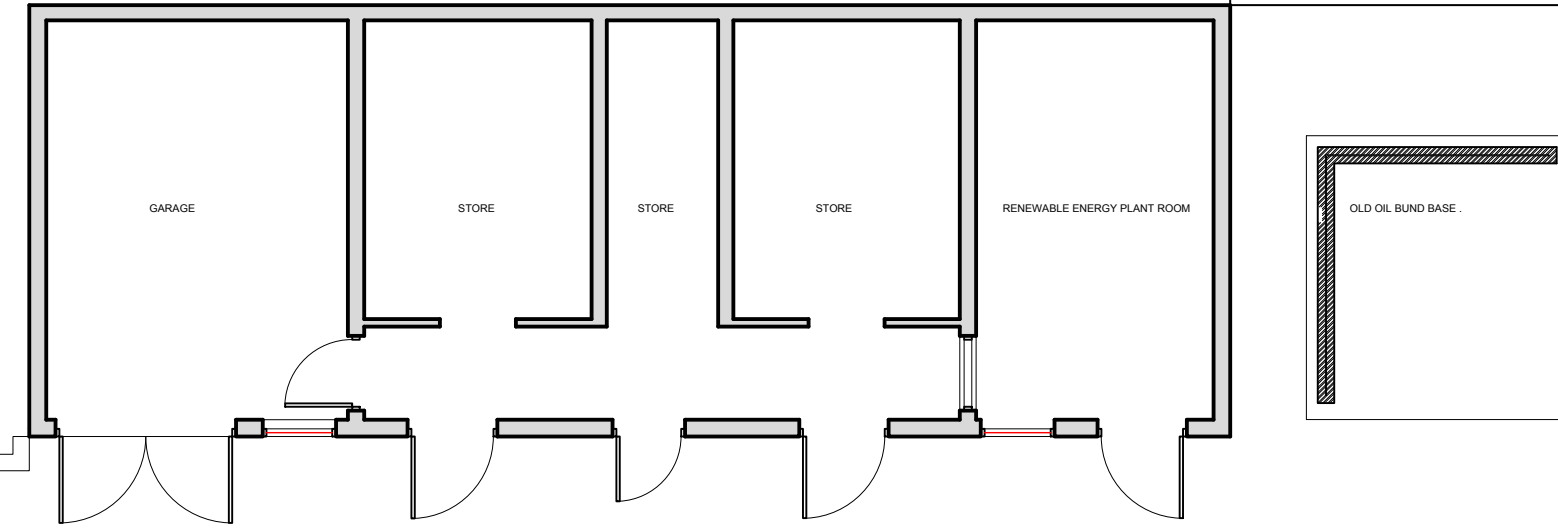

EXISTING SOUTH ELEVATION

NOTES
 Do not scale from this drawing. Only figured dimensions are to be taken from this drawing.
 The contractor must verify all dimensions on site before commencing any work or shop drawings.
 The contractor must report any discrepancies to the Architect before commencing work. If this drawing exceeds the quantities taken in any way, the Architect is to be informed before the work is initiated.
 Work within The Construction (Design and Management) Regulations 1994 is not to start until a Health and Safety Plan has been produced.
 © Copyright
 All rights prescribed in Chapter IV of the Copyright and Patents Act 1988 have been generally asserted. The copyright remains with Jonathan Forman Architects at all times unless specifically agreed otherwise.


Rev	Description	By	Date	Chd	Chd Date
A	BOUNDARY NOTES ADDED	JEF	14-06-22		




EXISTING EAST ELEVATION 1:100




EXISTING WEST ELEVATION 1:100

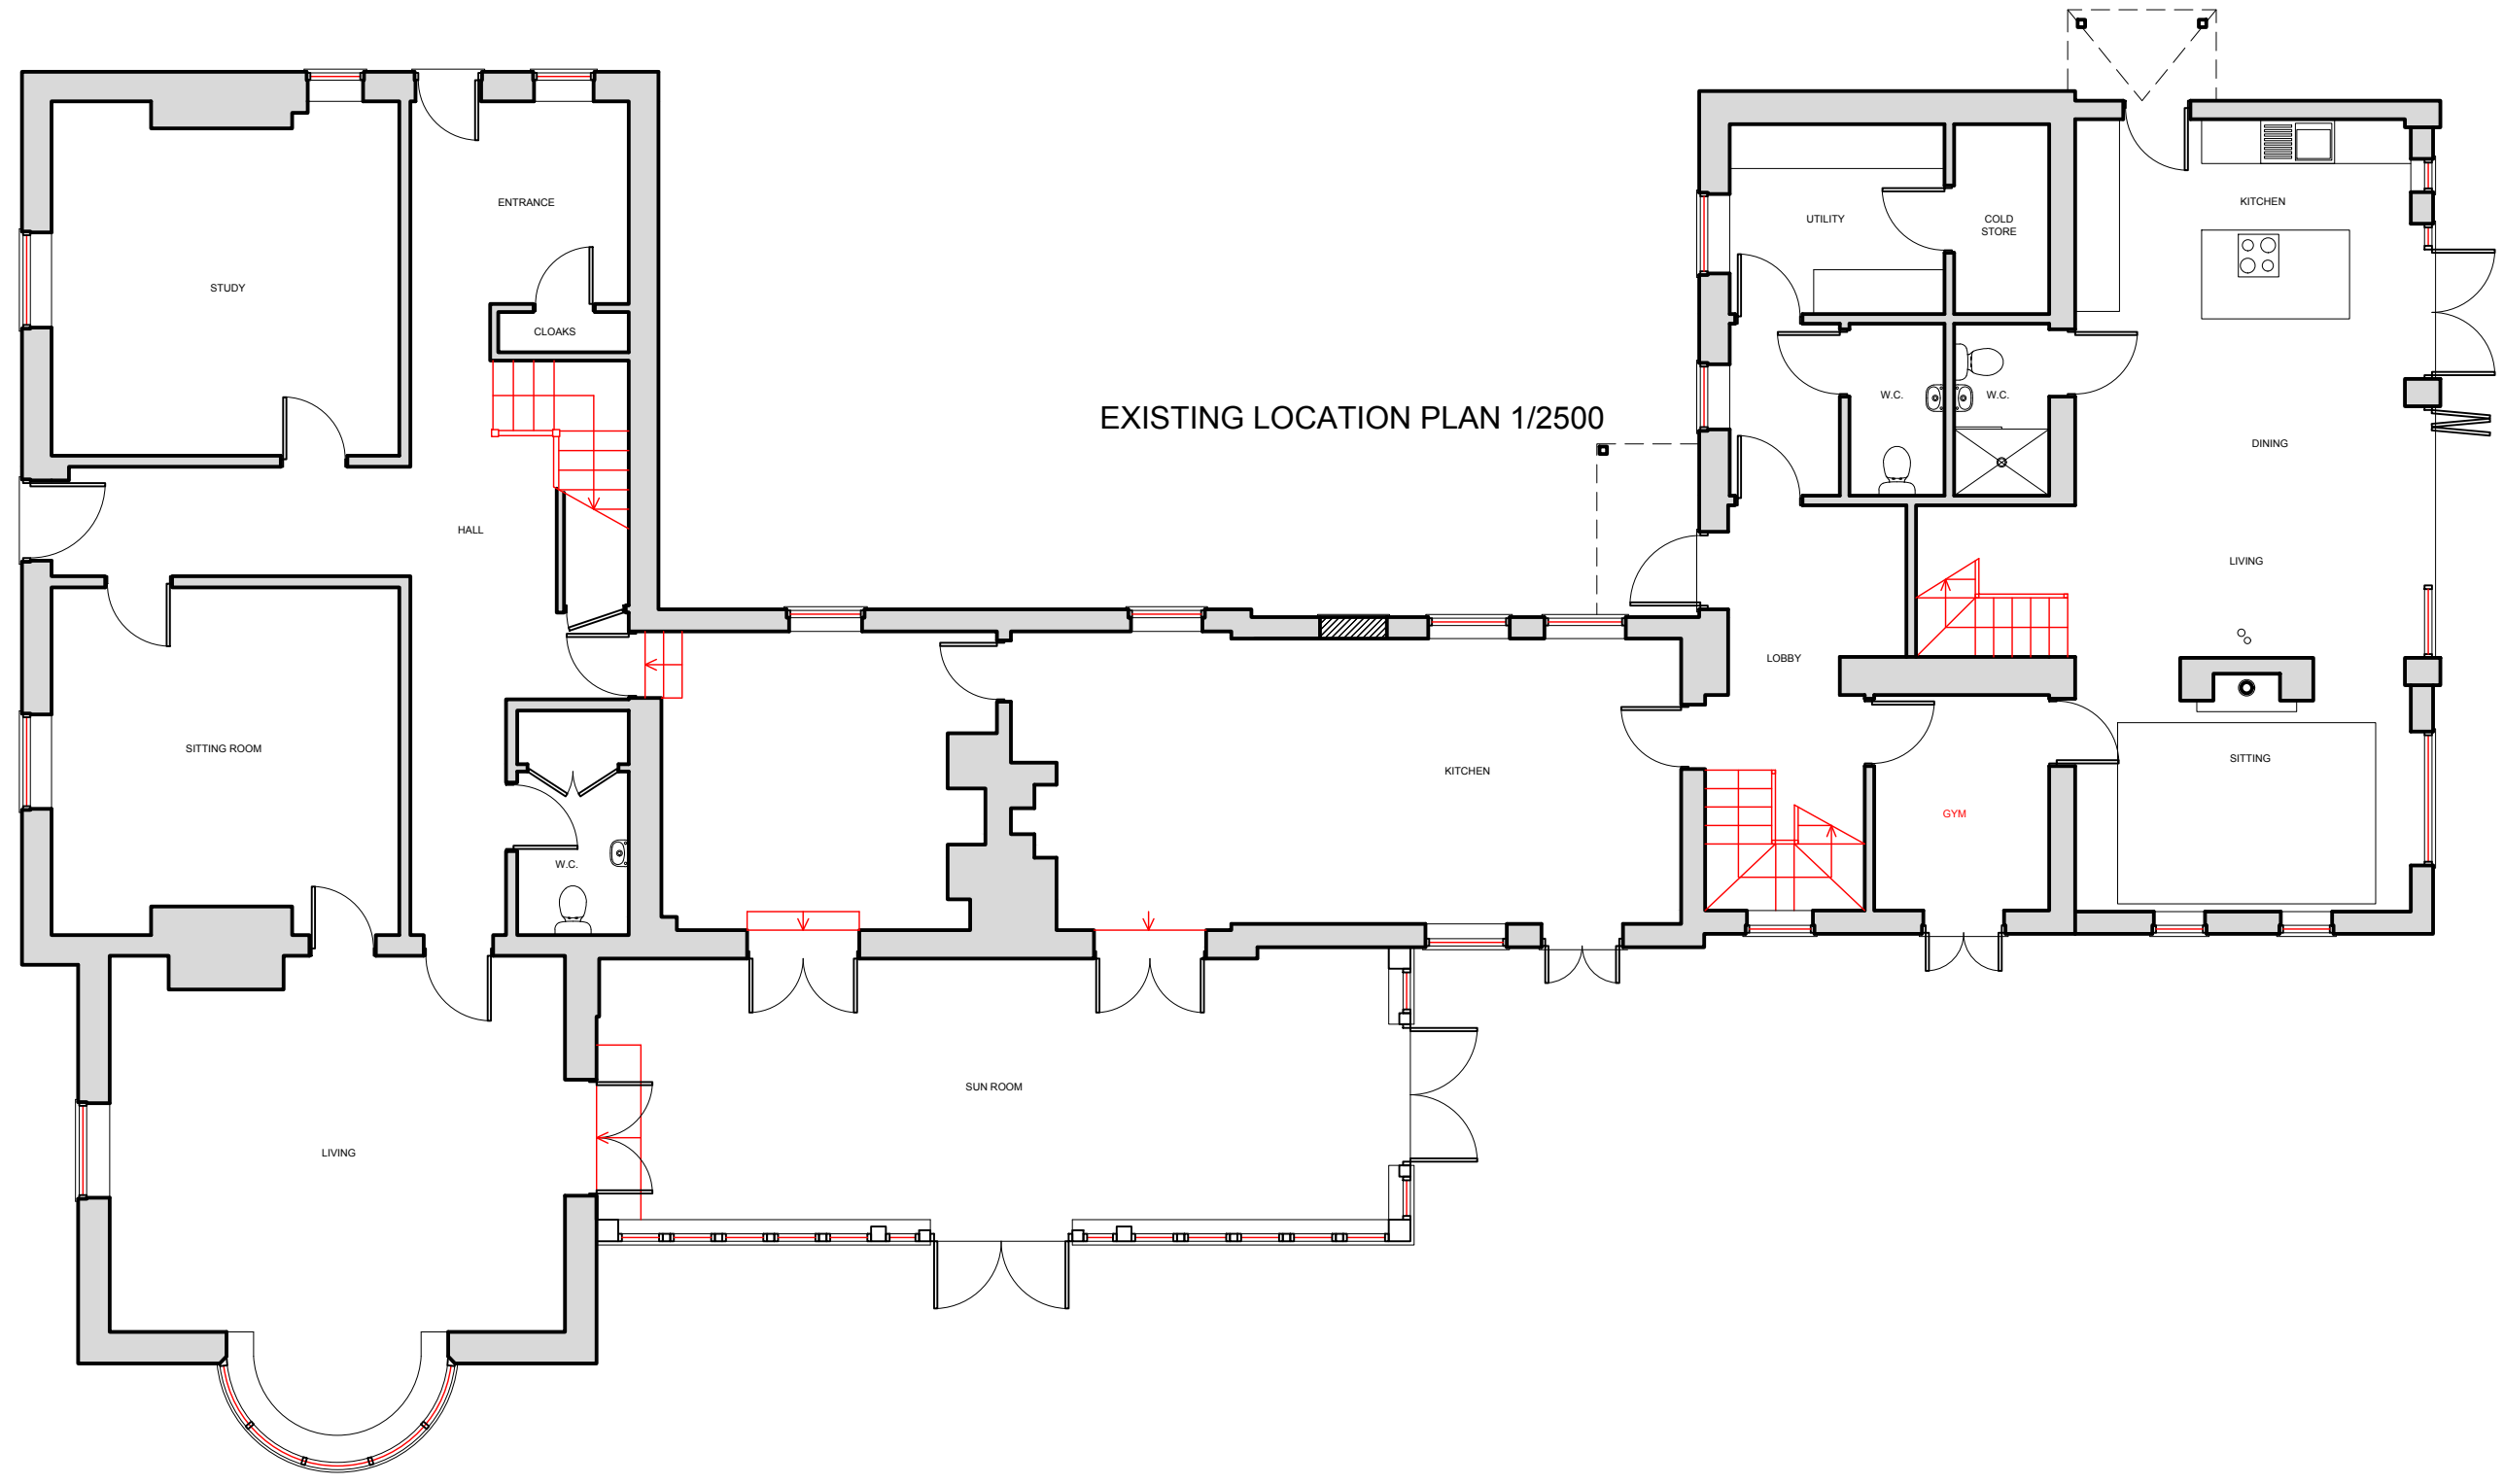

EXISTING LOCATION PLAN 1/2500

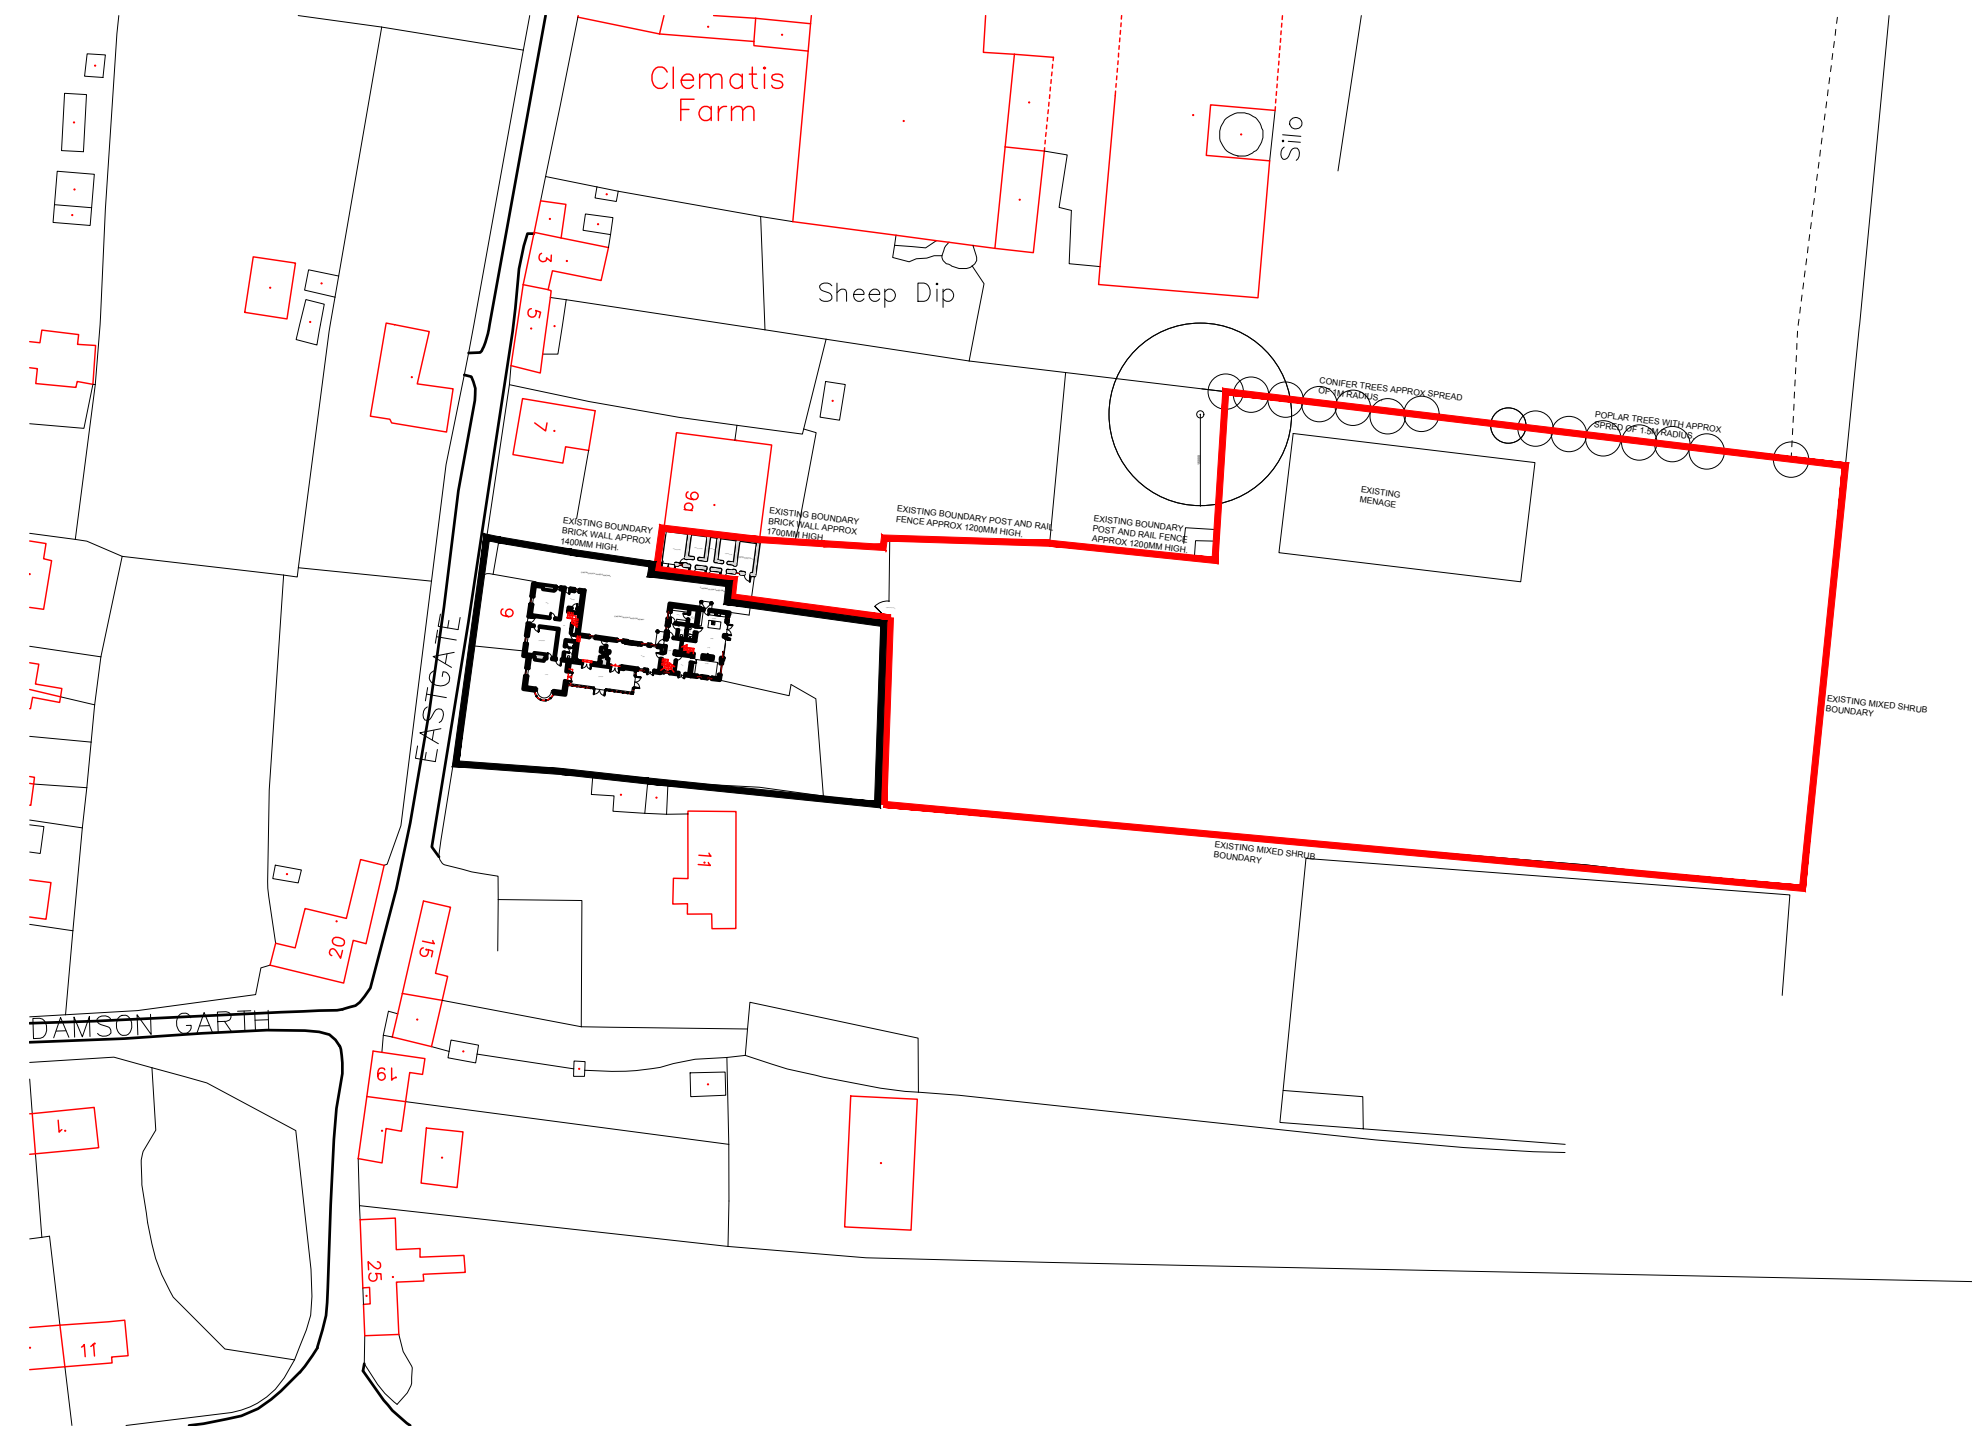

EXISTING SITE PLAN 1/1250

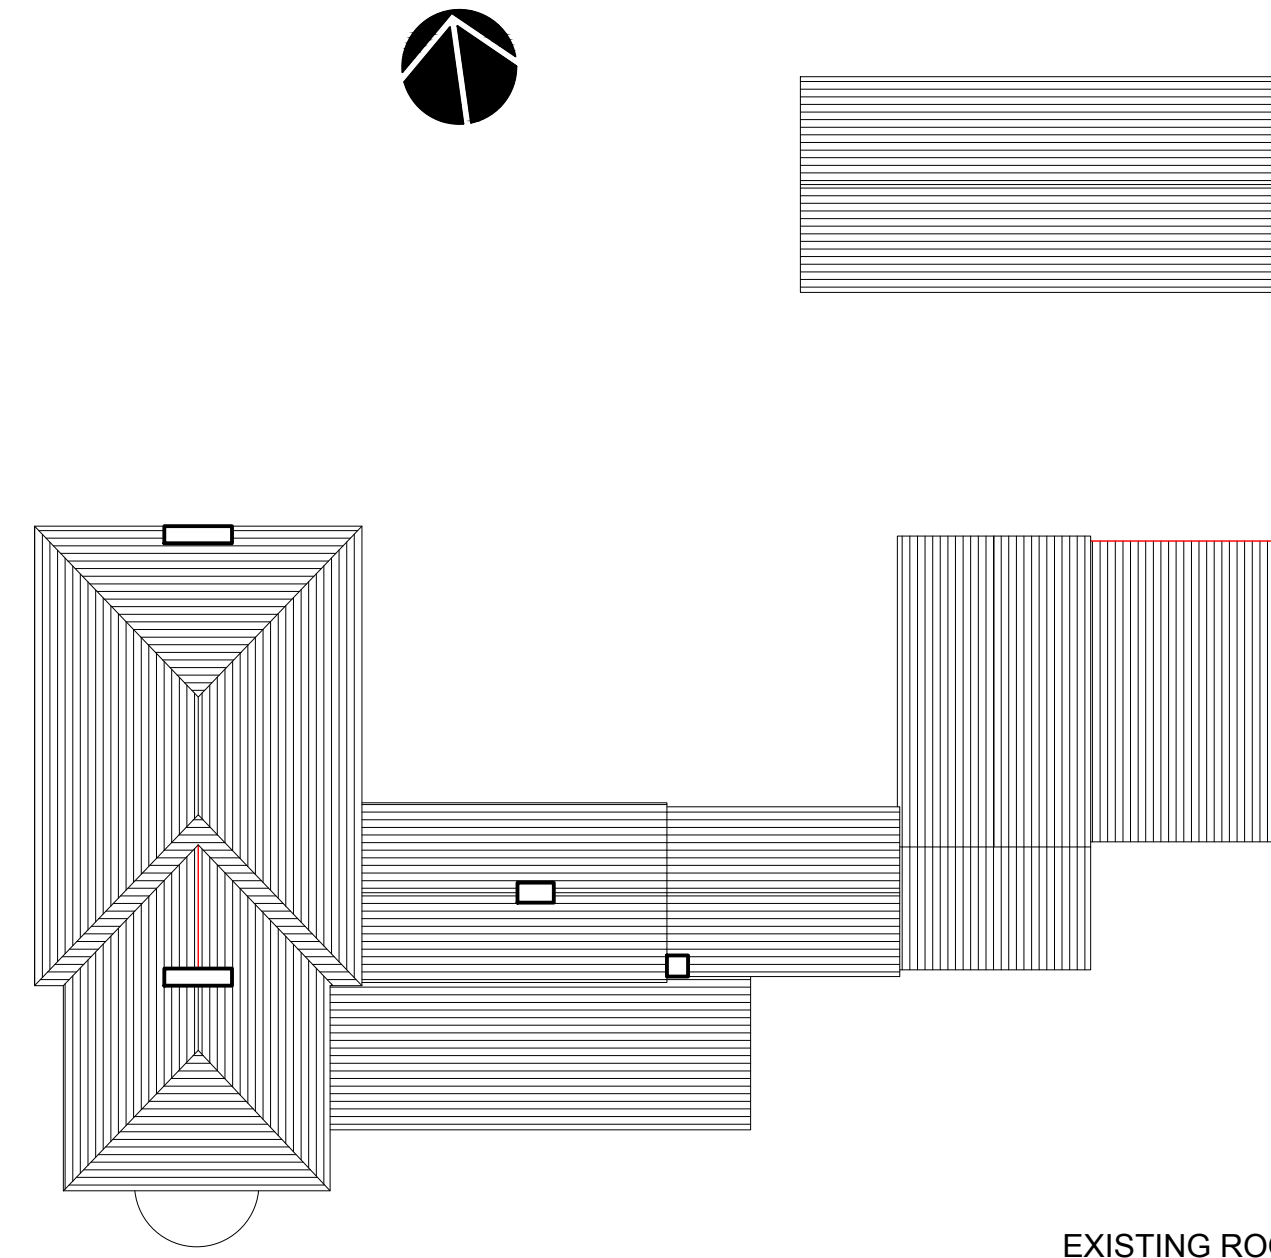

EXISTING ROOF PLAN 1:200

Jonathan Forman Chartered Architects

Head Office:
 54 West End, South Cave
 Brough, East Yorkshire
 HU15 2EY
 Tel: 01430-471301
 Fax: 01430-471302
 Email: info@jfarhitects.com

St. Mary's Mission Room
 Main St. Eberston,
 North Yorkshire
 YO13 9NR
 Email: info@jfarhitects.com

PROJECT:
**MR & MRS KITSON
 9 EAST GATE, LUND**

TITLE:
**SITE GROUND FLOOR PLANS
 EXISTING SITE LOCATION PLANS**

SCALE: 1:100, 1:1250 @A1
 DWG STATUS: PLANNING
 DRAWN: JEF
 DATE: JUN 2022

PROJECT NO: 21-117
 DRAWING NO: S001
 REVISION: A