
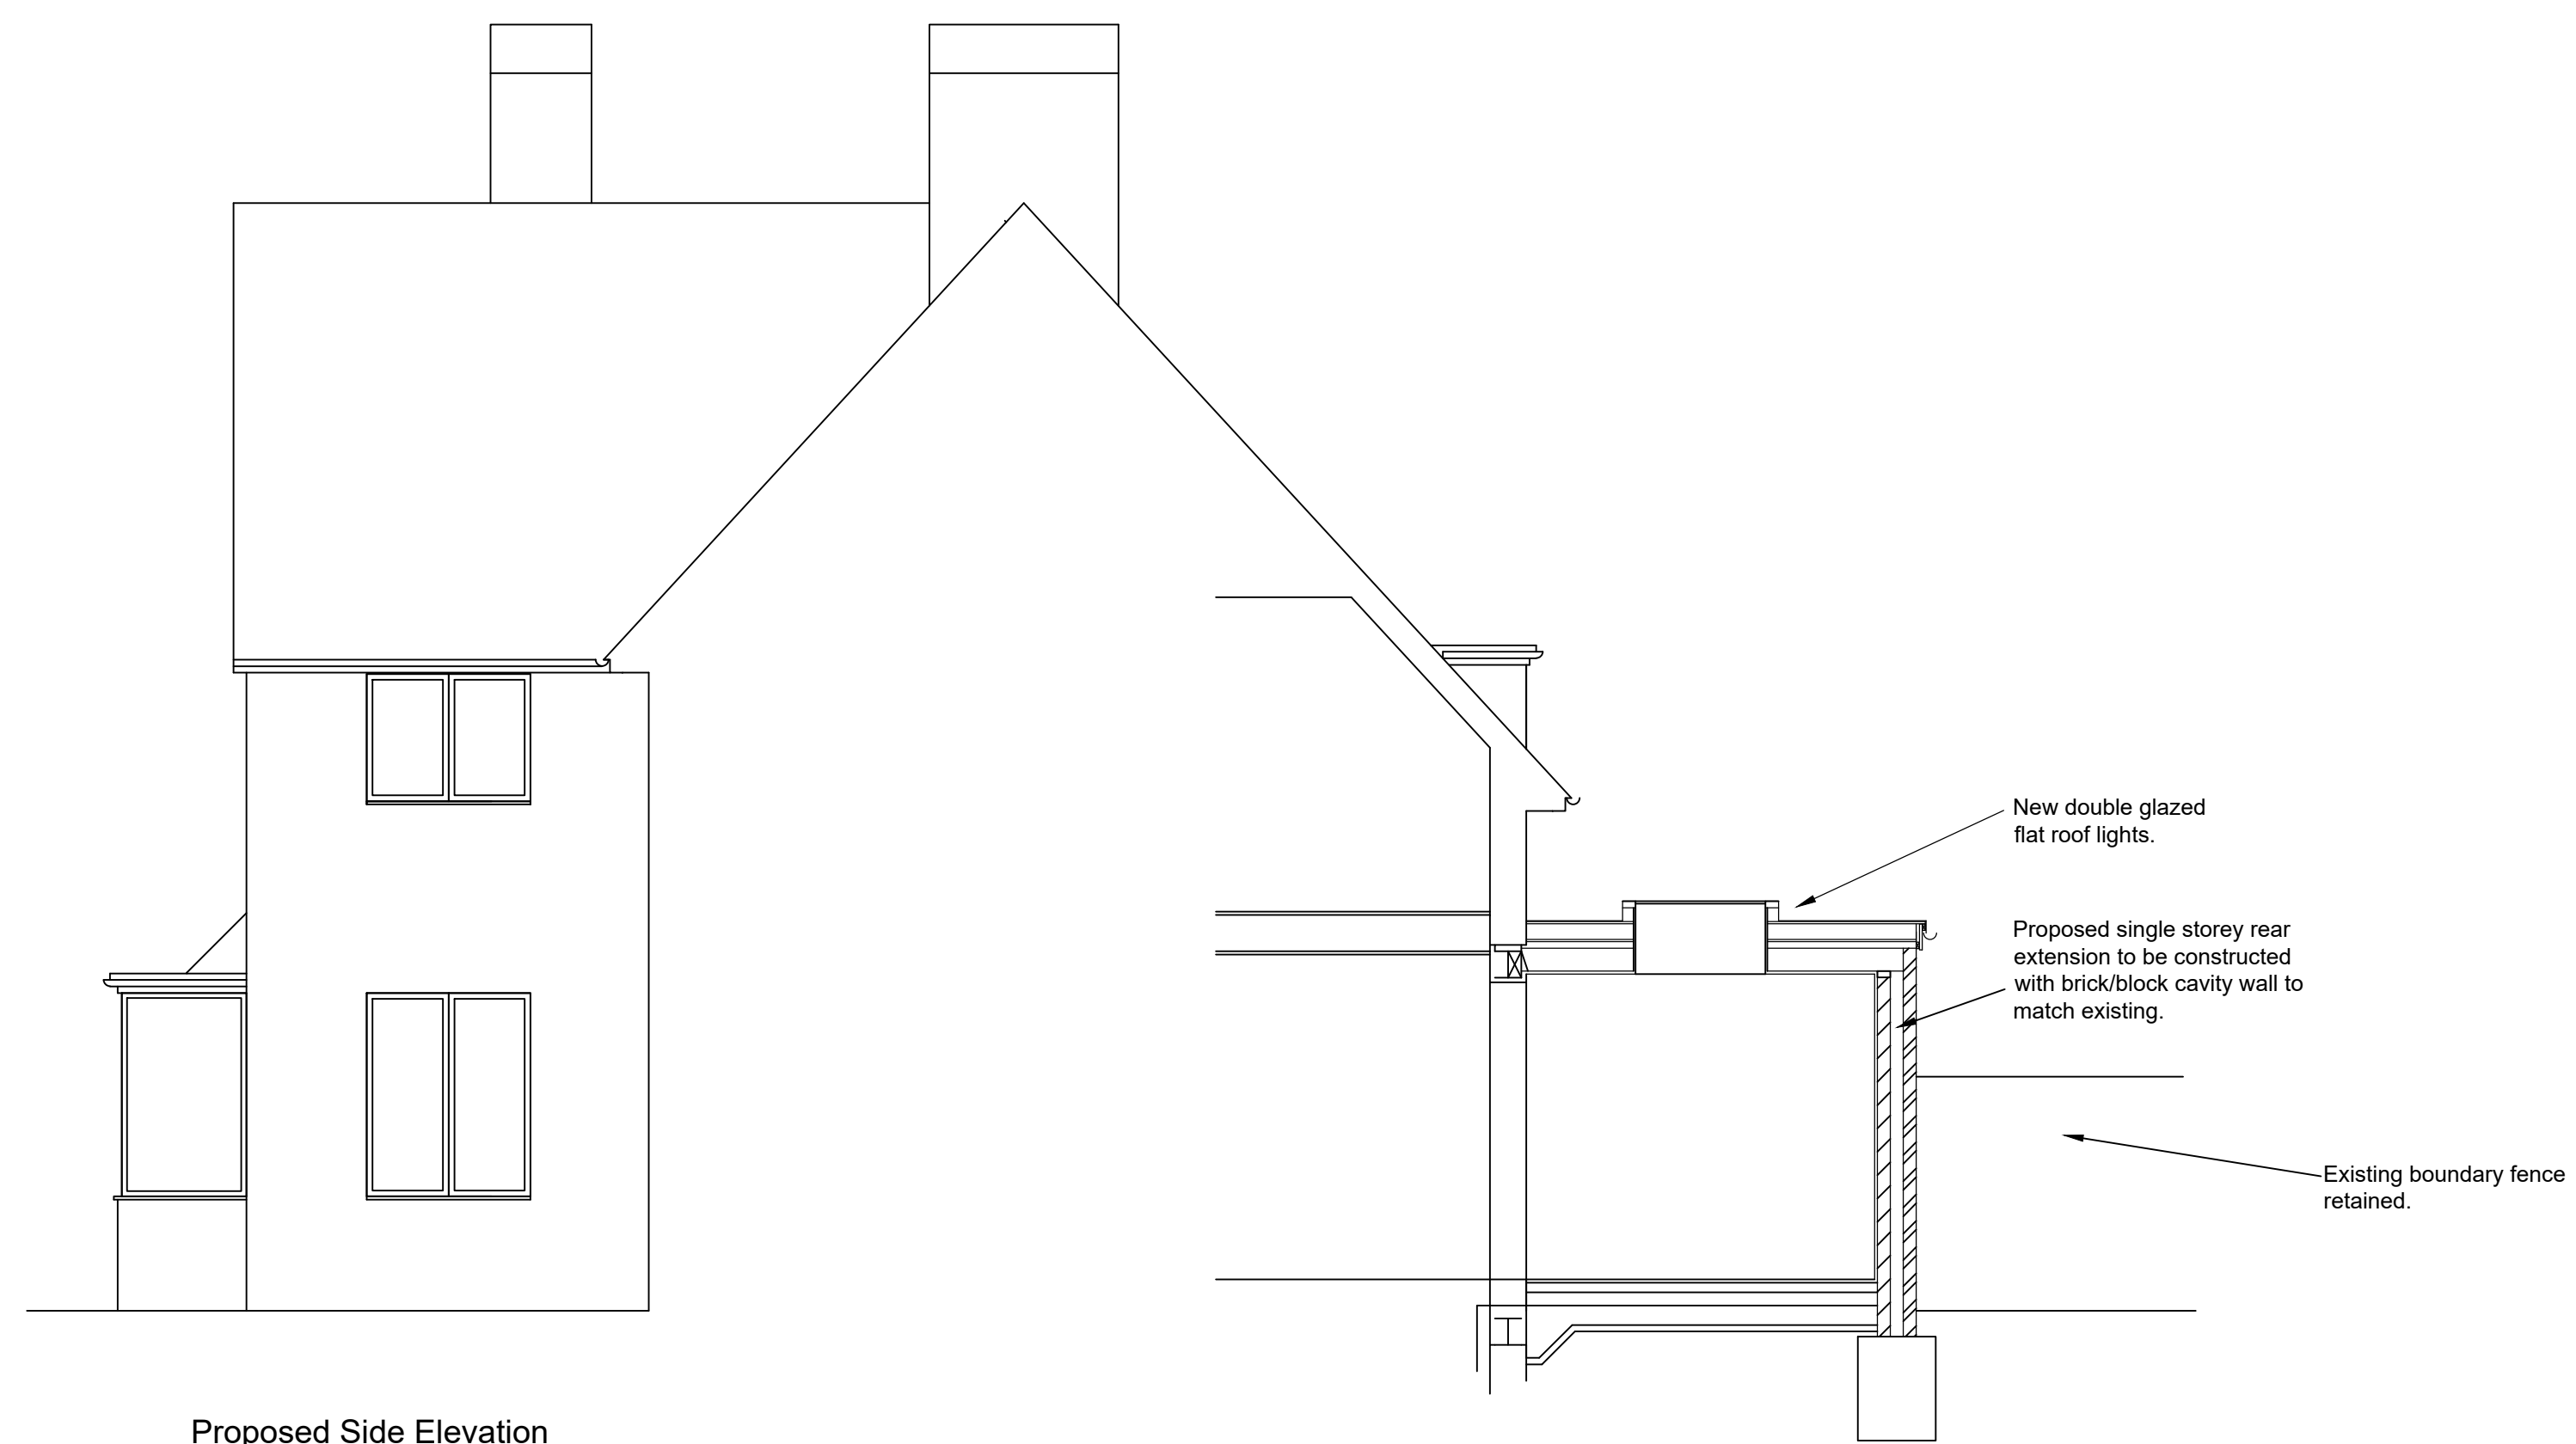


Proposed Rear Elevation

Proposed Side Elevation

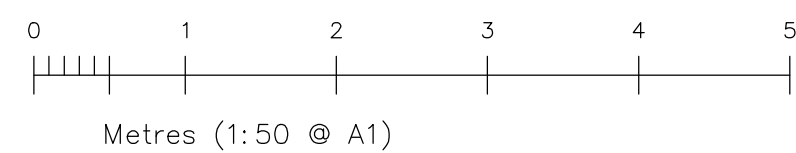

Proposed Side Elevation

REV	DESCRIPTION	DATE
		
<b>MERVYN BROWN ASSOCIATES LTD</b> Structural Engineers & Building Design Consultants Studio F180, Riverside Business Centre, Haldane Place, London SW18 4UQ Tel: 020 8875 9115 E-Mail: mba@mbassocltd.co.uk Website: mervynbrownassociates.co.uk		
Client		
Site Location Rocquaine, Avenue Road Epsom KT18 7RD		
Title Proposed Elevations		
Scale 1:50 @ A1		
Date March 2022		
Drawing No. 2216 / 04		