



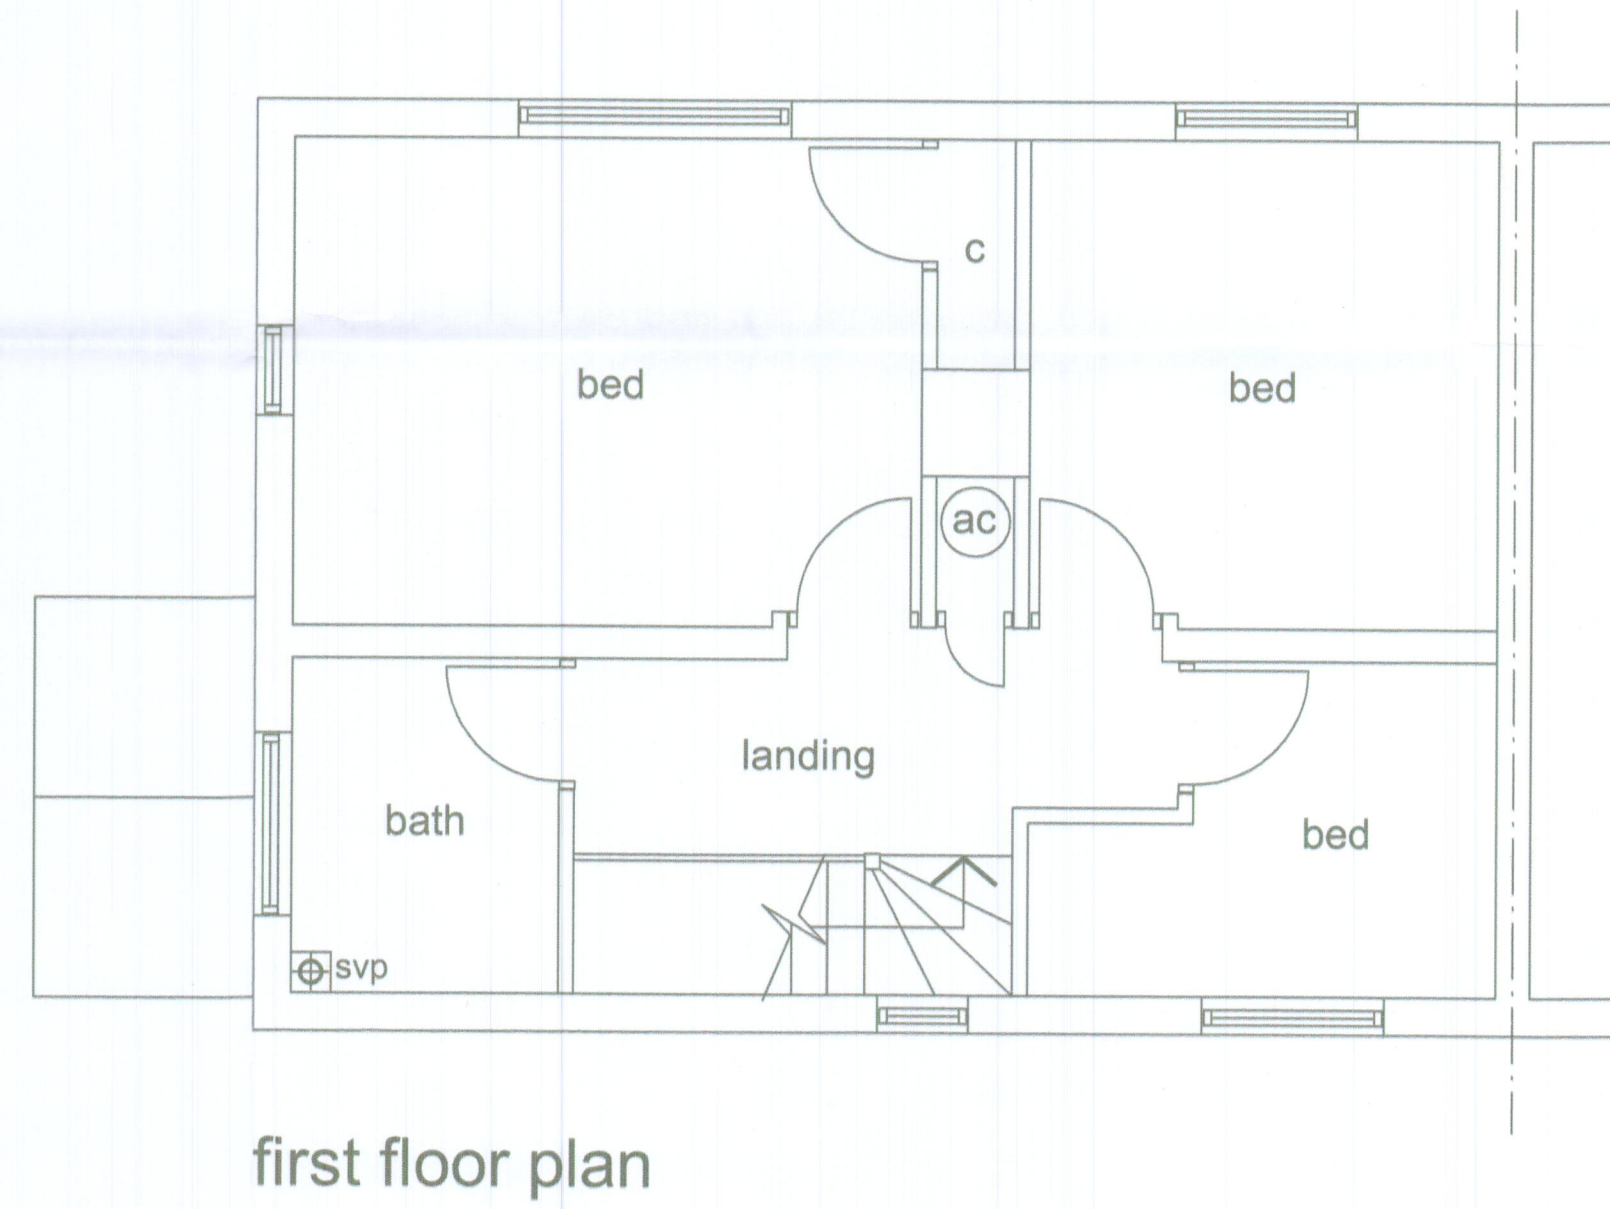

rear elevation

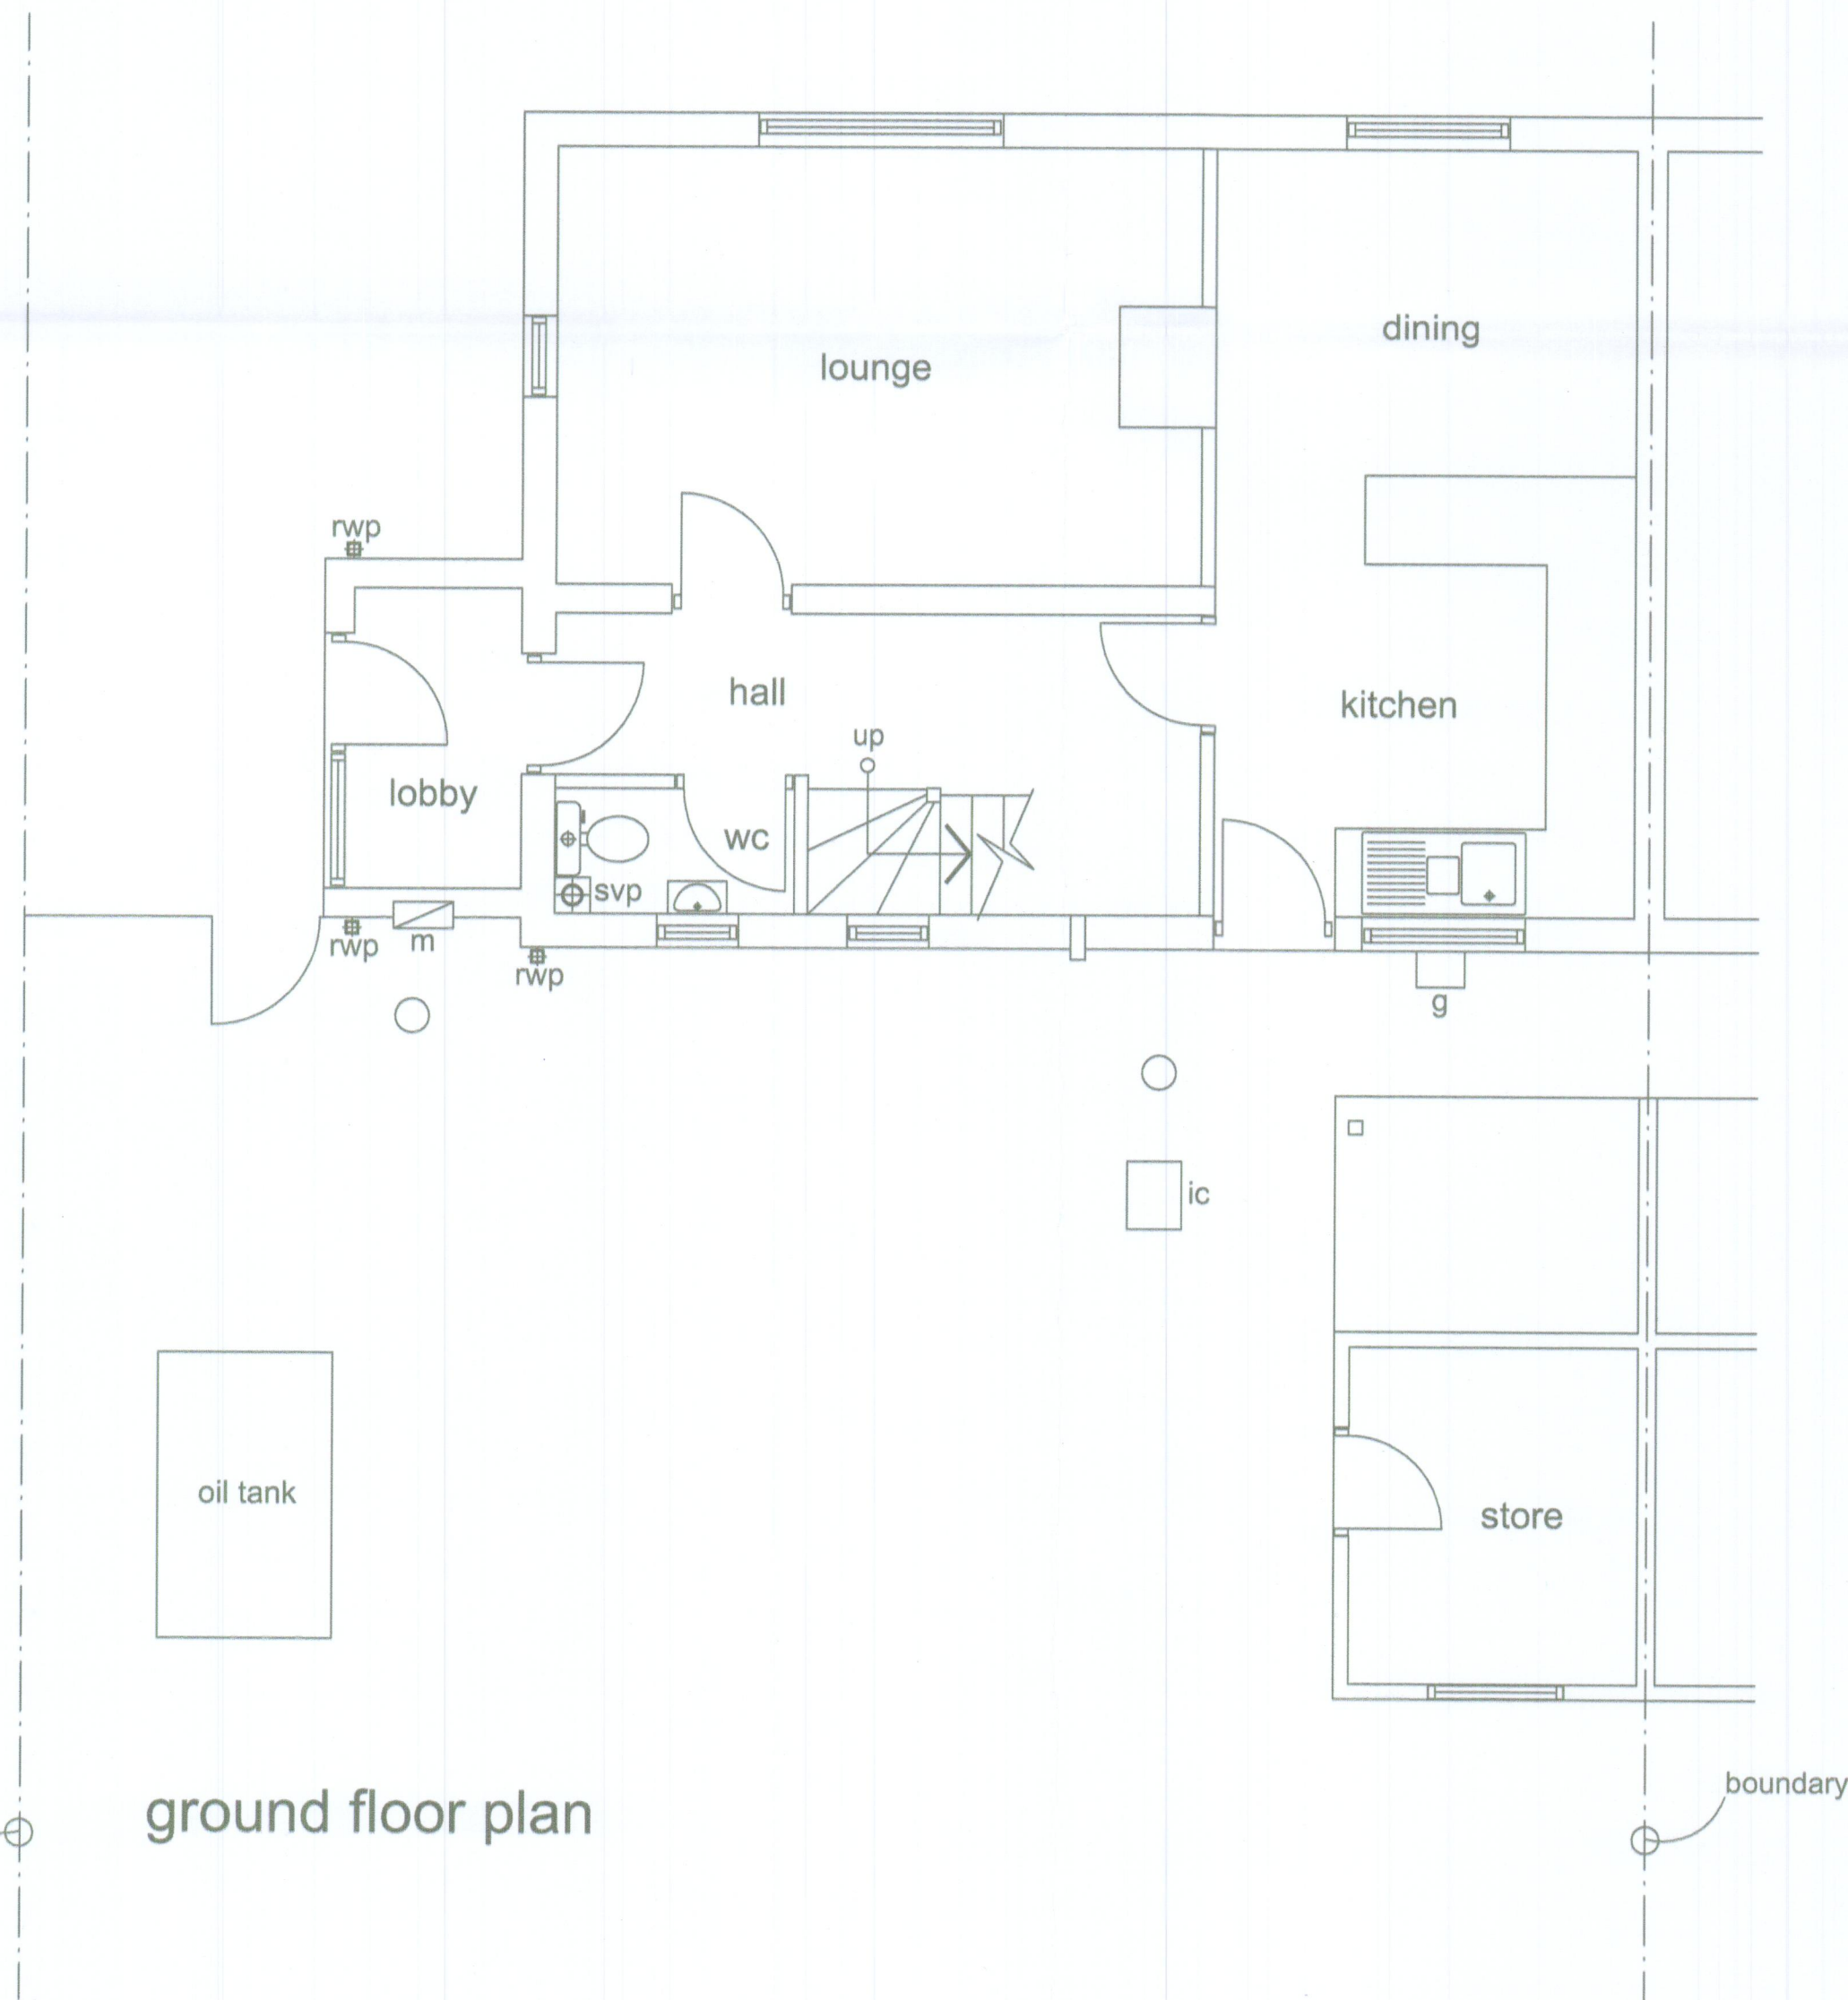

side elevation



Client	Mark & Stef 5 Highfields Woodton	Project	Proposed extension / alterations	
Drawing	as existing	Drg no	1066 / 01	Rev
Date	22 / 04 / 22	Scale	1 : 50	@ A1