



EXTG BUILDING

FIRST FLOOR PLAN

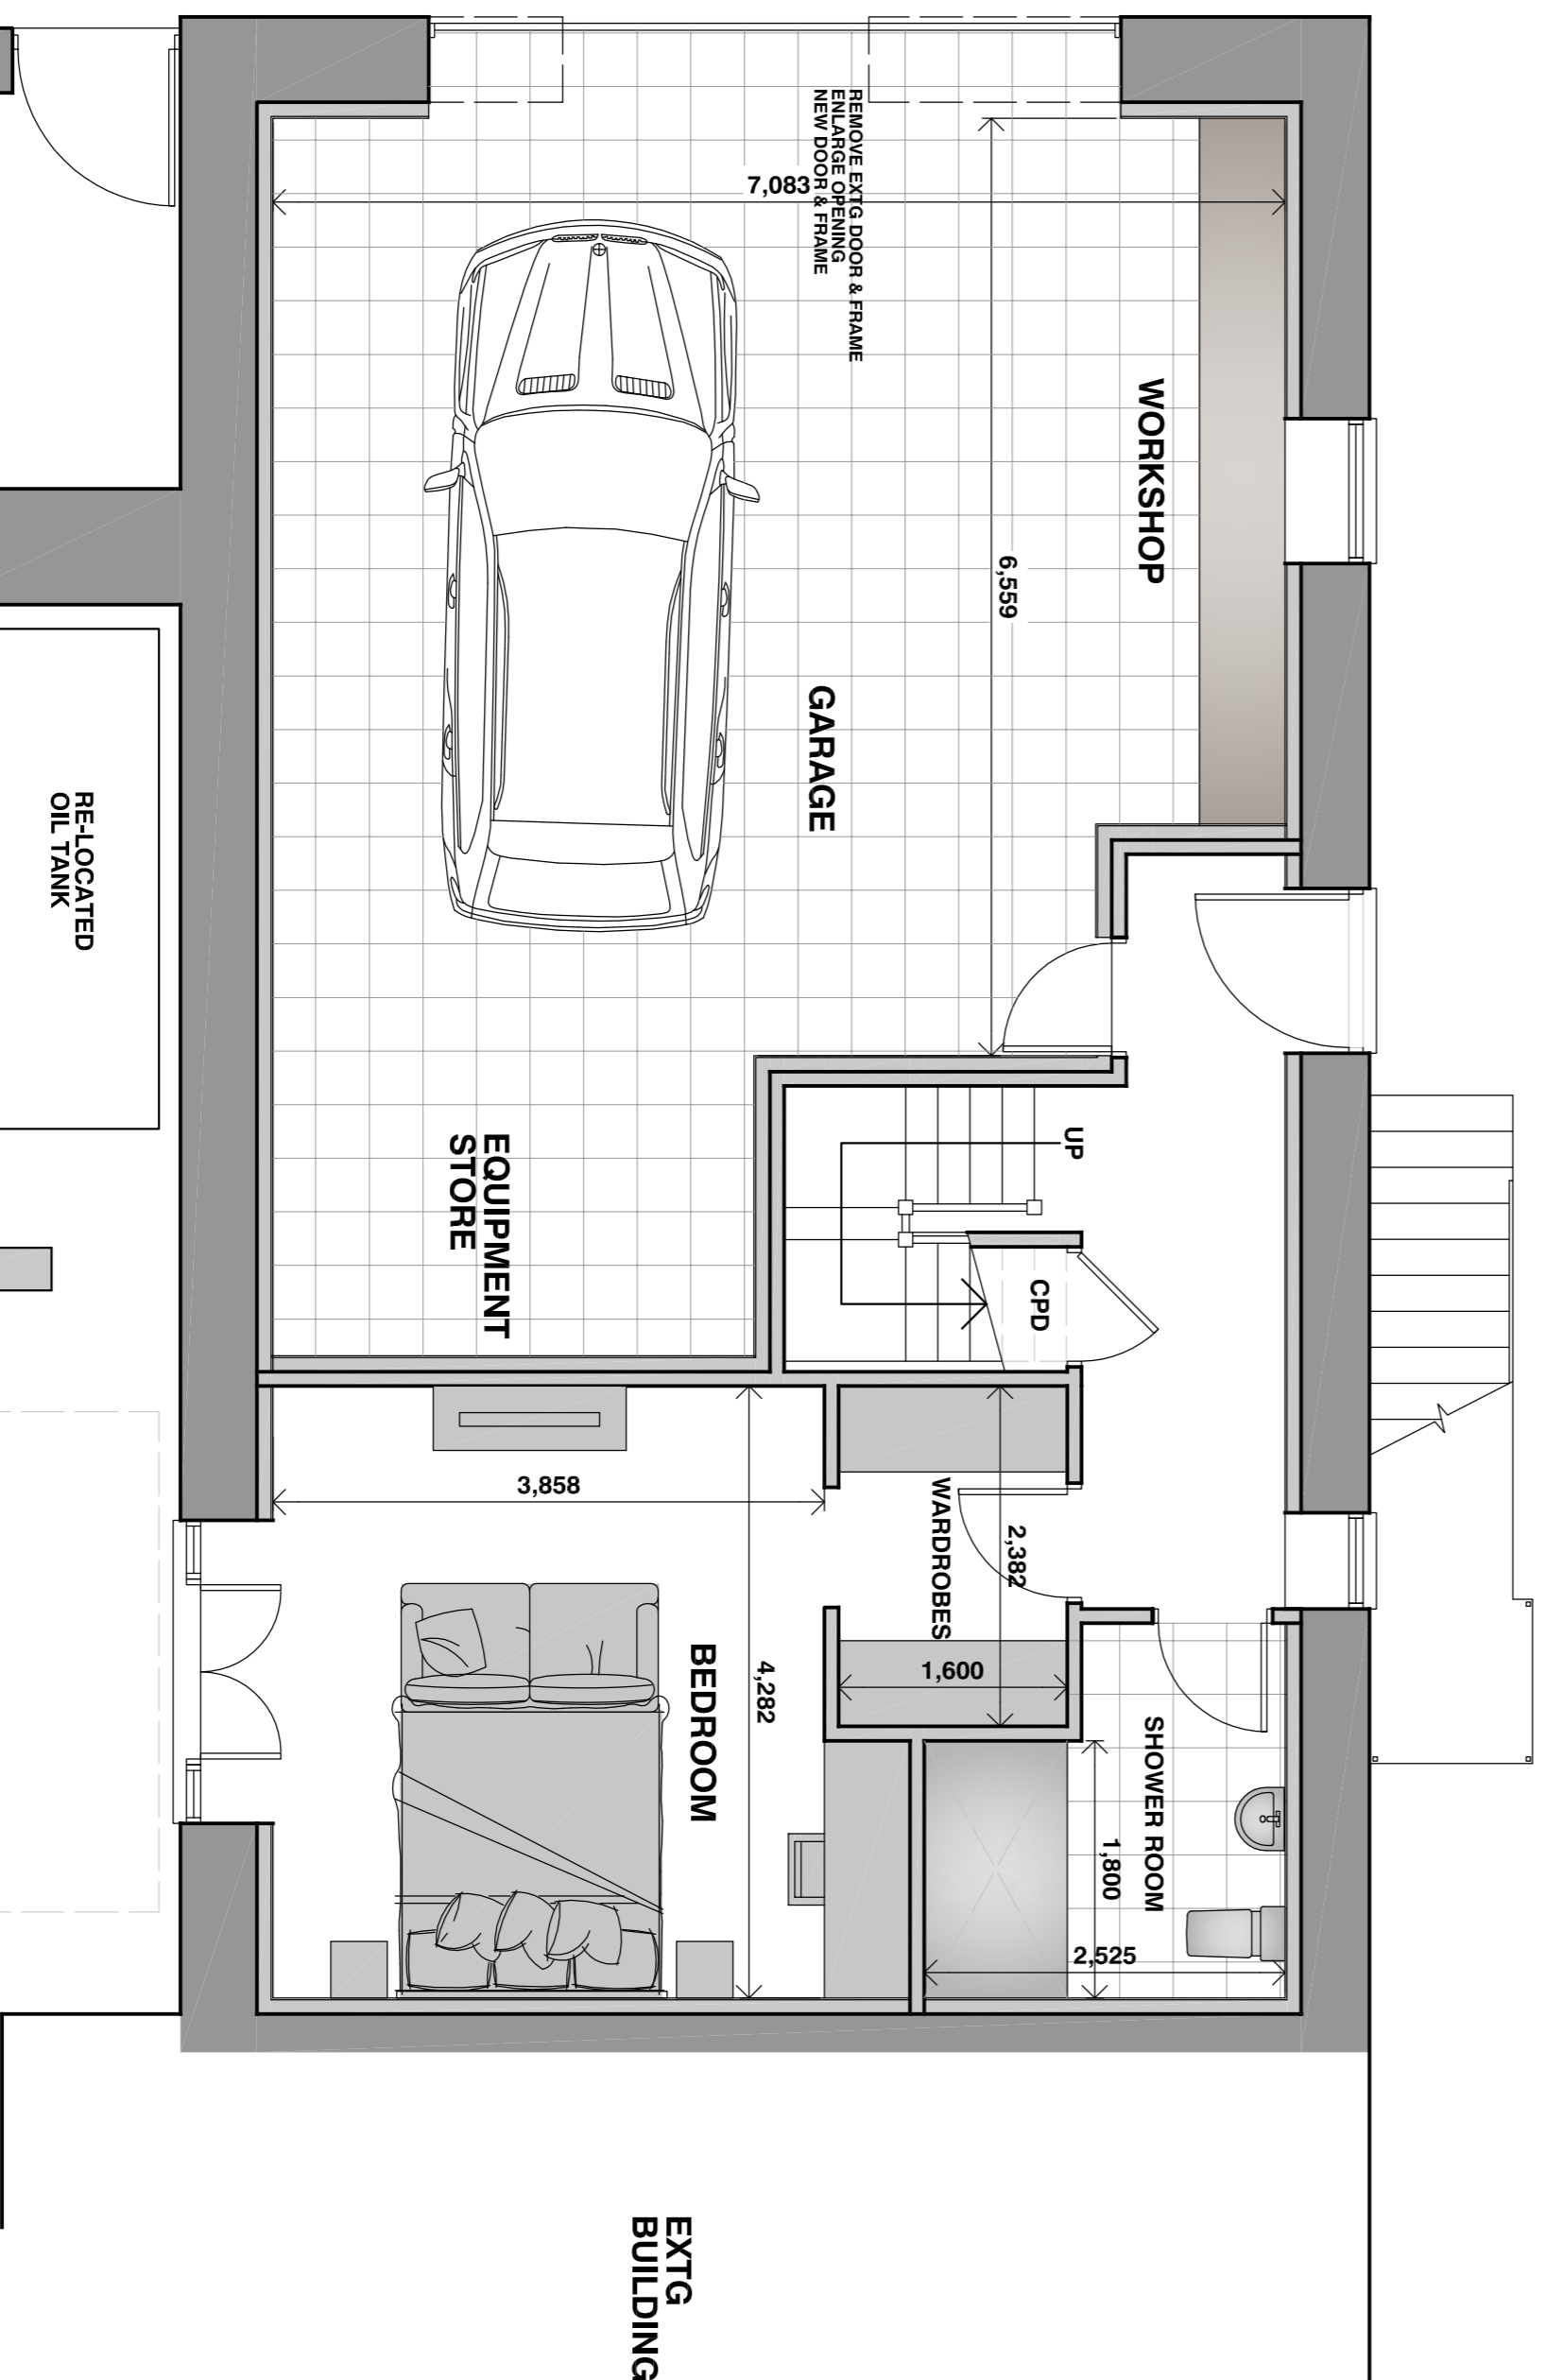


EXTG BUILDING


GROUND FLOOR PLAN

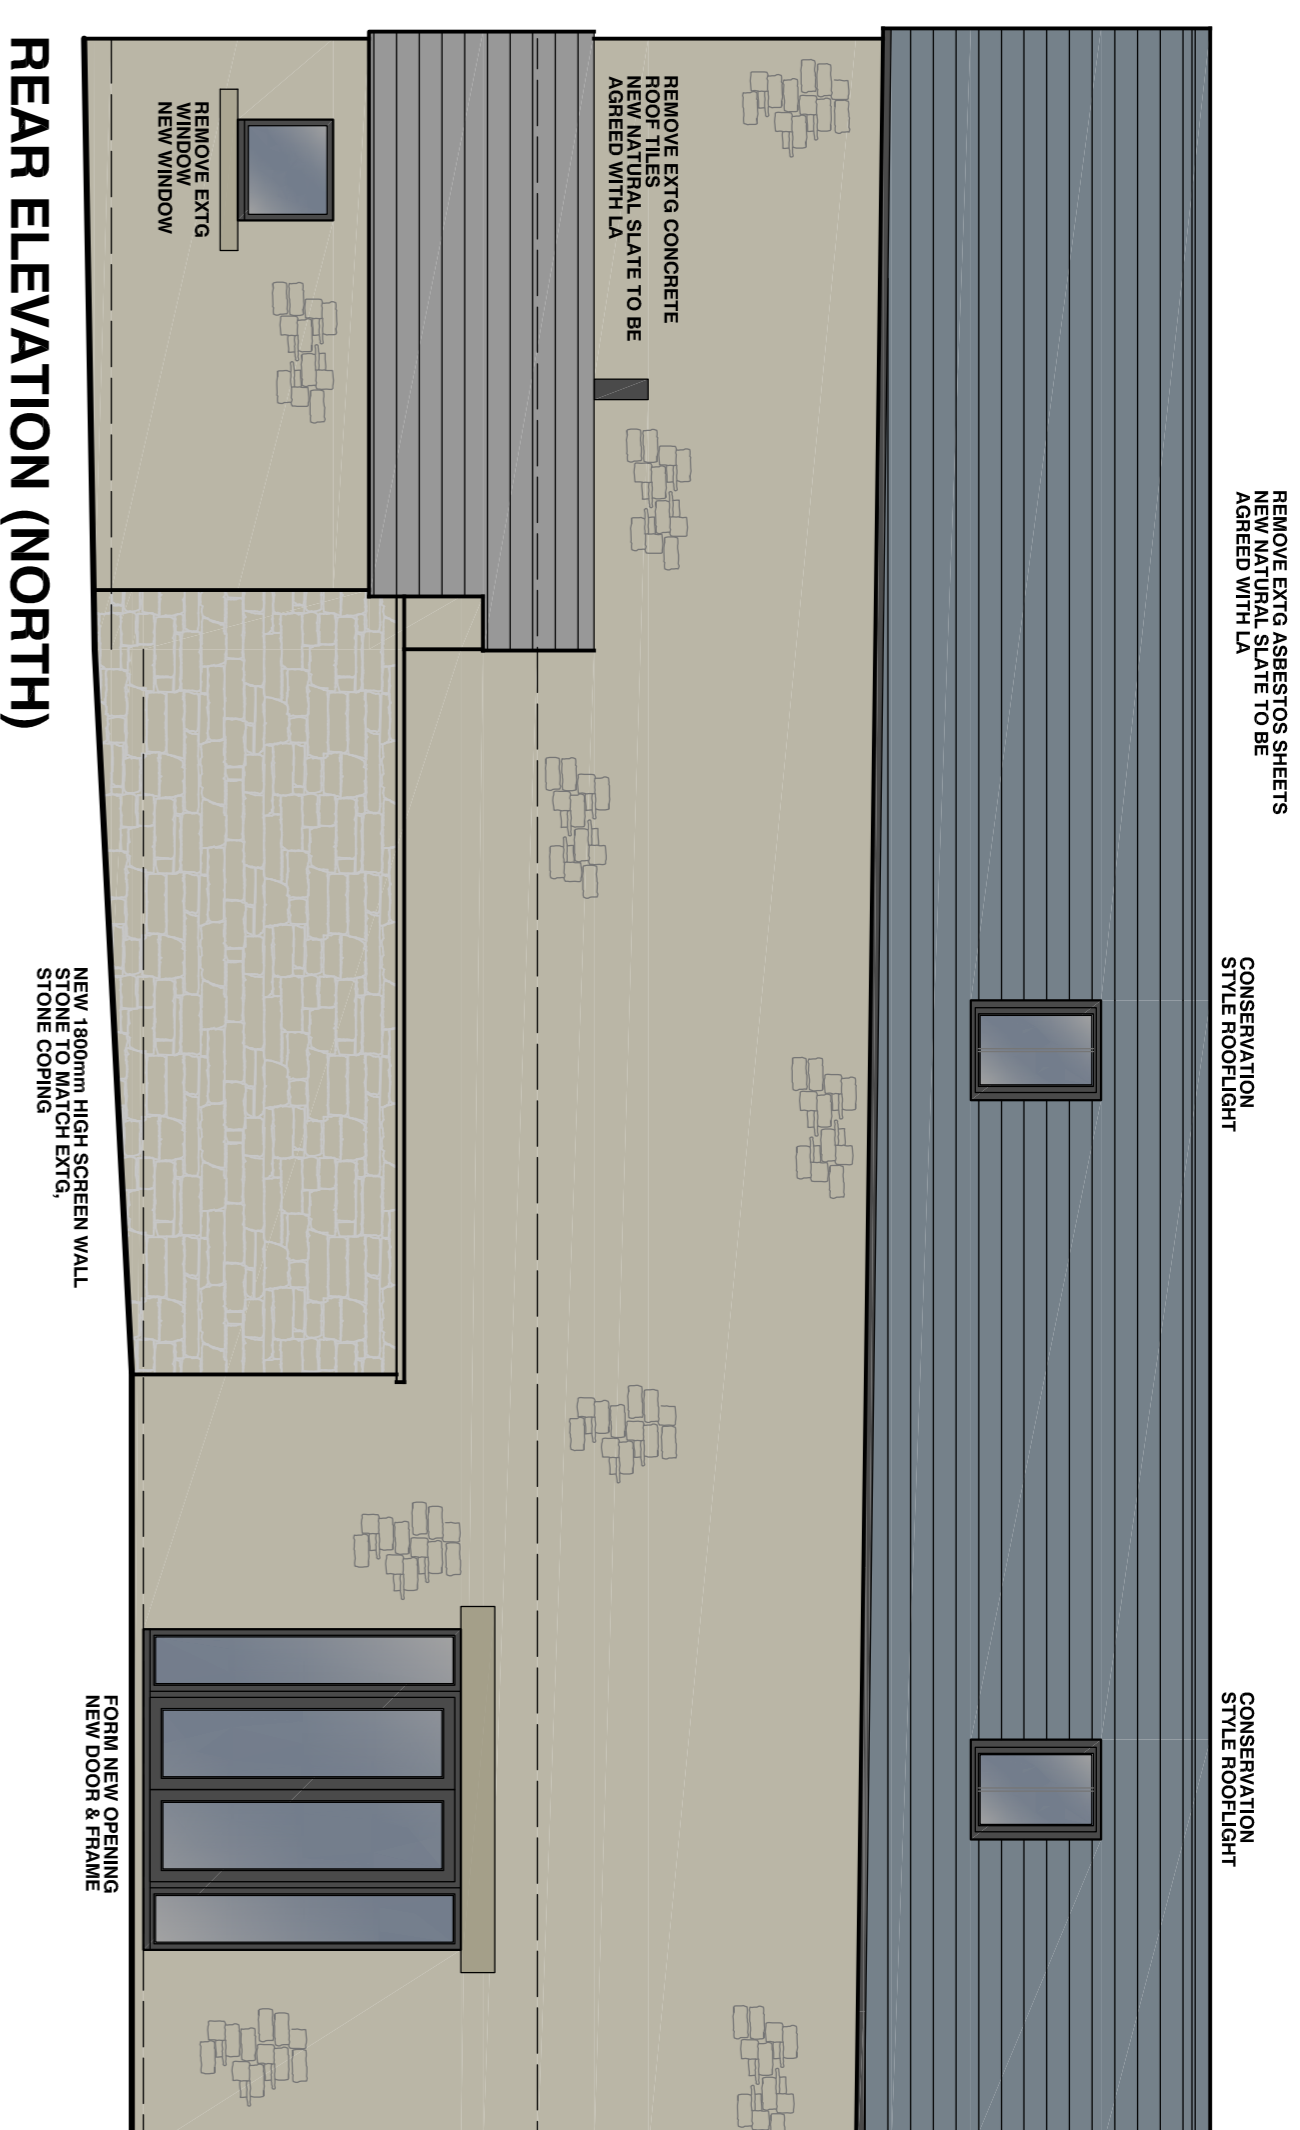



REAR ELEVATION (NORTH)

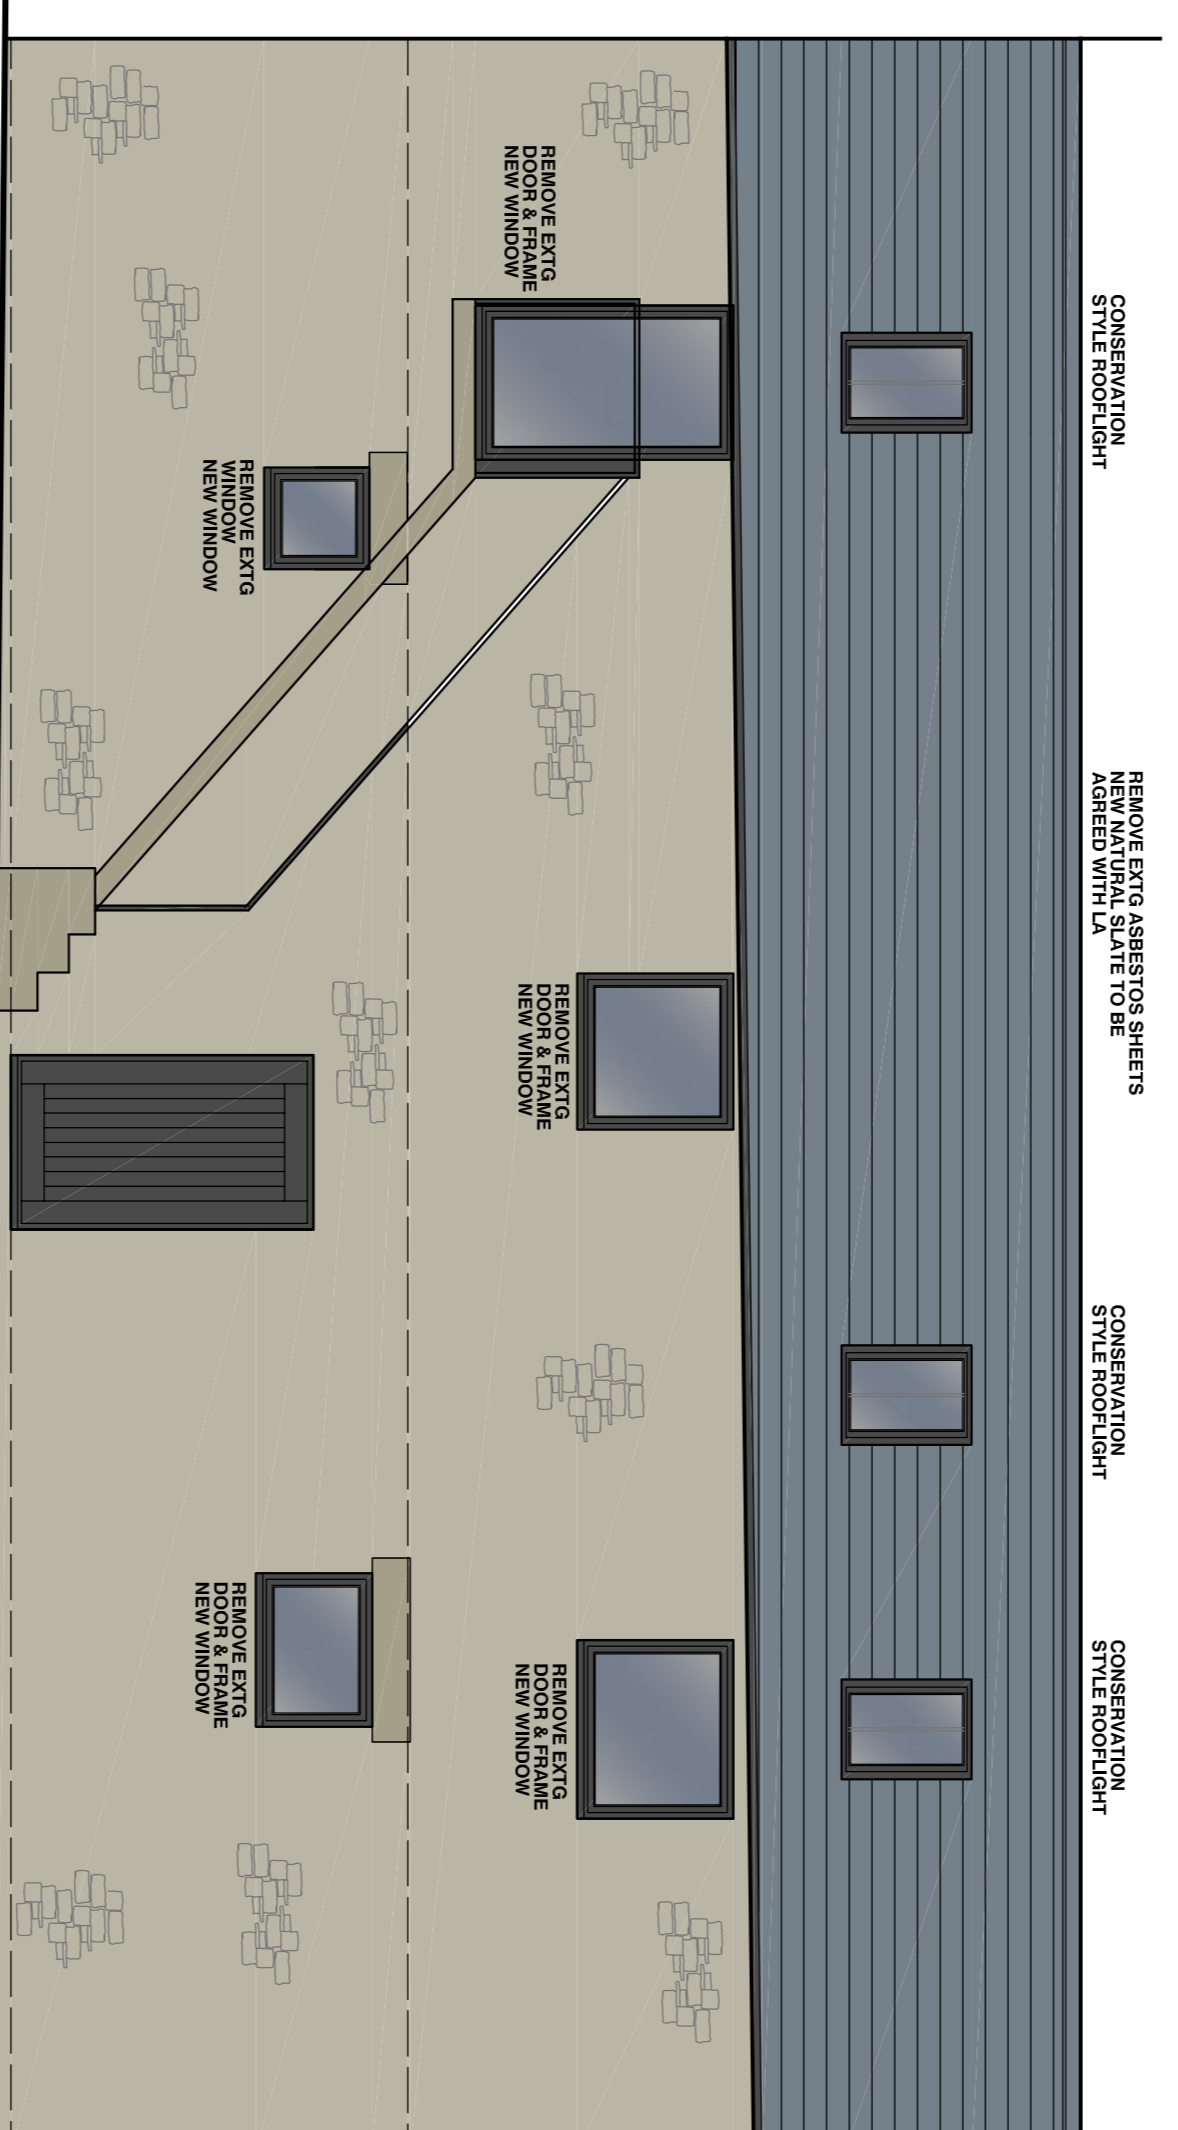

FRONT ELEVATION (SOUTH)

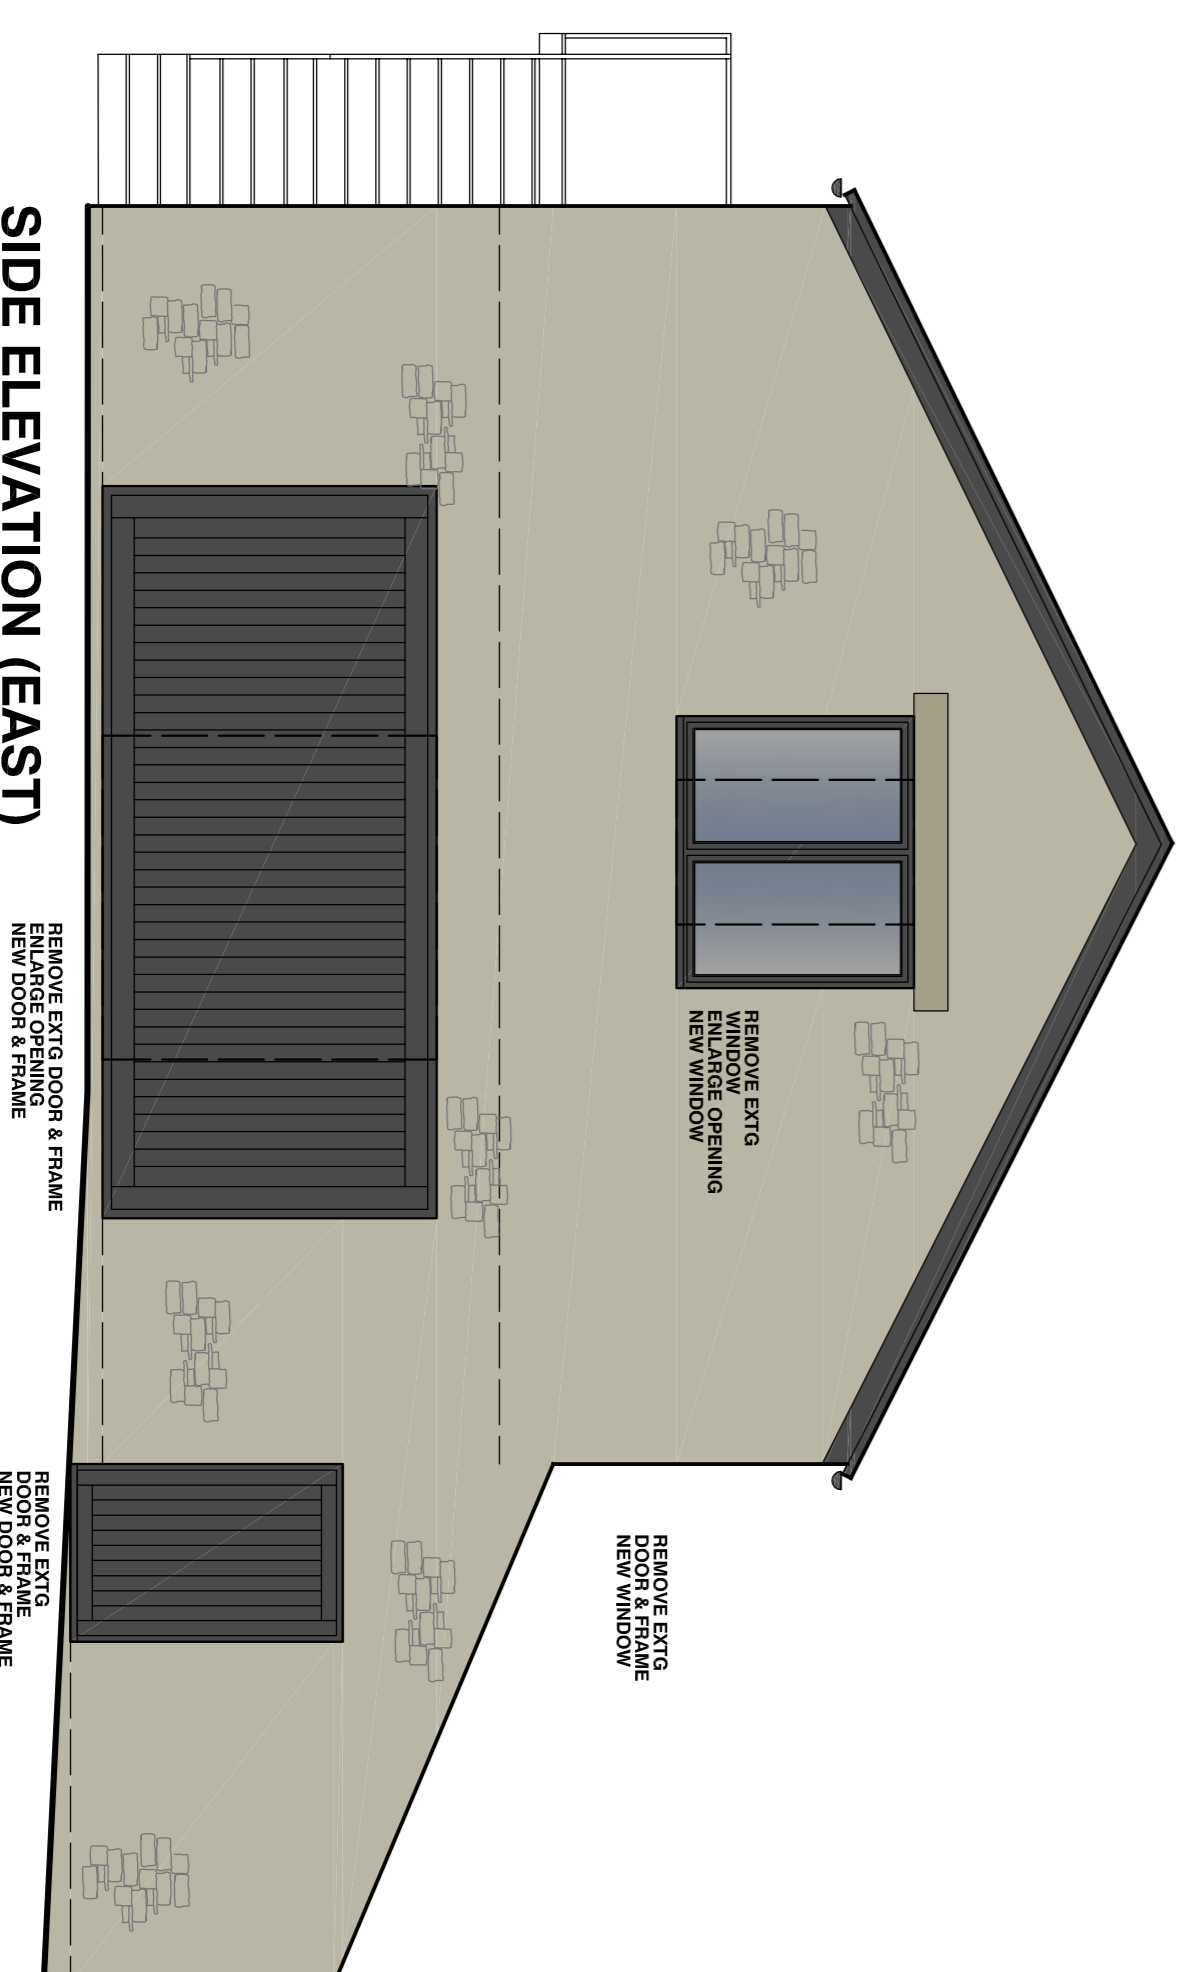

SIDE ELEVATION (EAST)

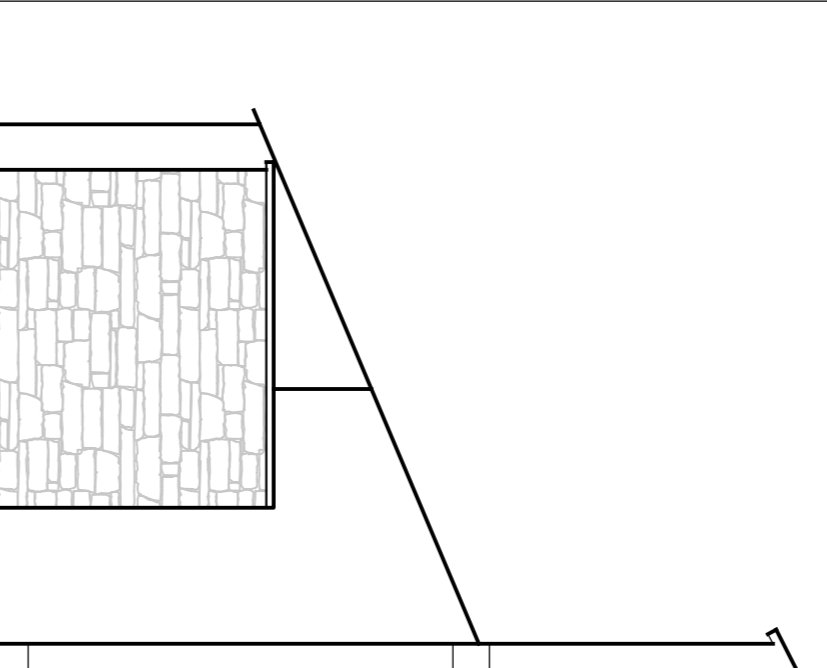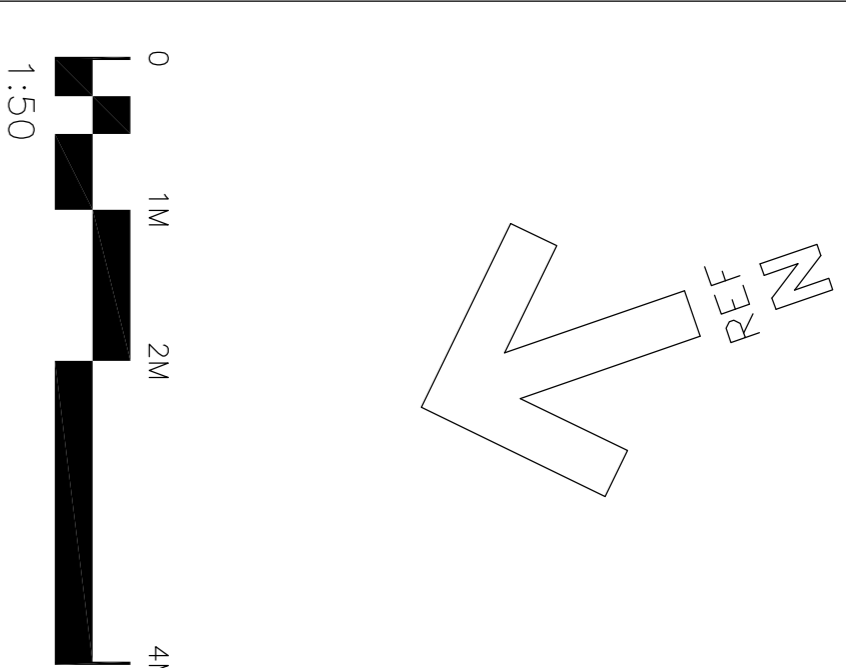

SIDE ELEVATION (WEST)

Revision	Date / Title	Amendments
A	12.05.22	ADDITIONAL INFO ADDED FOR PLANNING APP
B	07.06.22	FIRST FLOOR WINDOW REMOVED FROM NORTH ELEVATION. NEW DOOR FRAME AND WINDOW IN PLACE TO BE AGREED WITH LA. EAST ELEVATION
C	06.06.22	WINDOW TO SOUTH ELEVATION AMENDED
D	17.06.22	WEST ELEVATION ADDED

Client	MRS JANICE WOOD
Project	BARN CONVERSION AT HOLLAND HOUSE DALTON
Drawing Title	PROPOSED PLANS AND ELEVATIONS
Drawing No.	3980-21-05 D
Scale	1:50 @ A1
Drawn By	MIF
Date	14 JUNE 2021

<p>Peter Dickinson R.I.B.A.</p> <p>169 Appleton Lane North Appleton Bridge Wharfedale, Leeds</p> <p>Tel No. 01257 262205 Website www.peterdickinson.co.uk E-mail admin@peterdickinson.co.uk</p>
--