




**REAR ELEVATION
(SOUTH) 1:100**

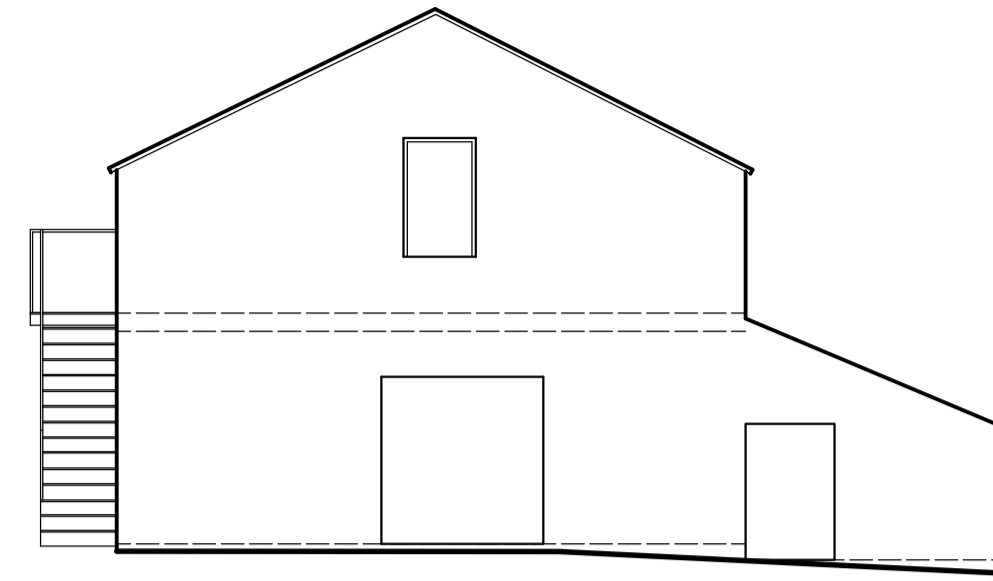




**REAR ELEVATION
(EAST) 1:100**

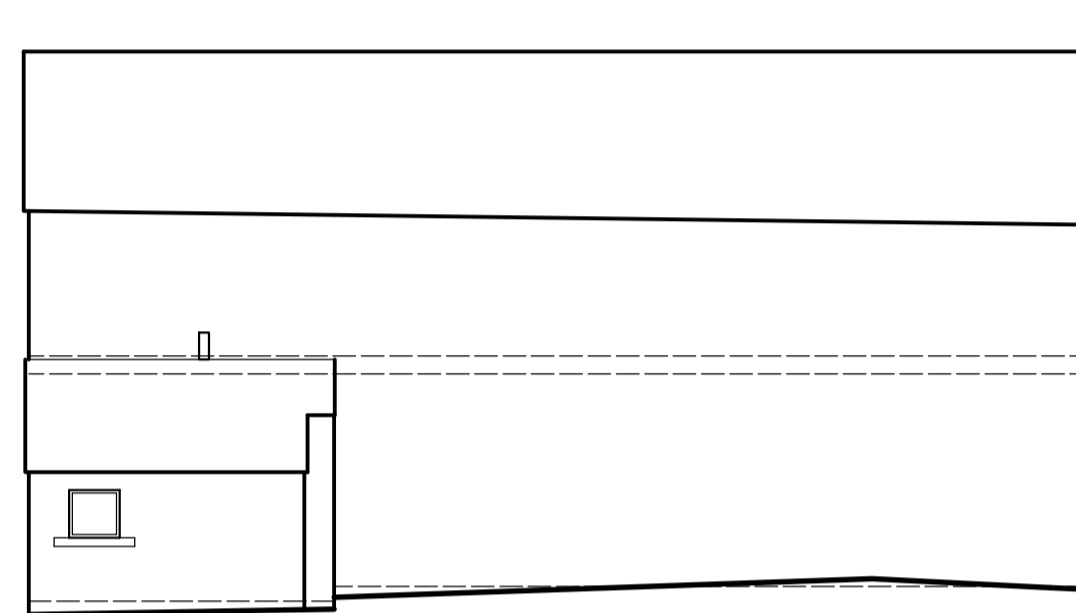


**REAR ELEVATION
(NORTH) 1:100**

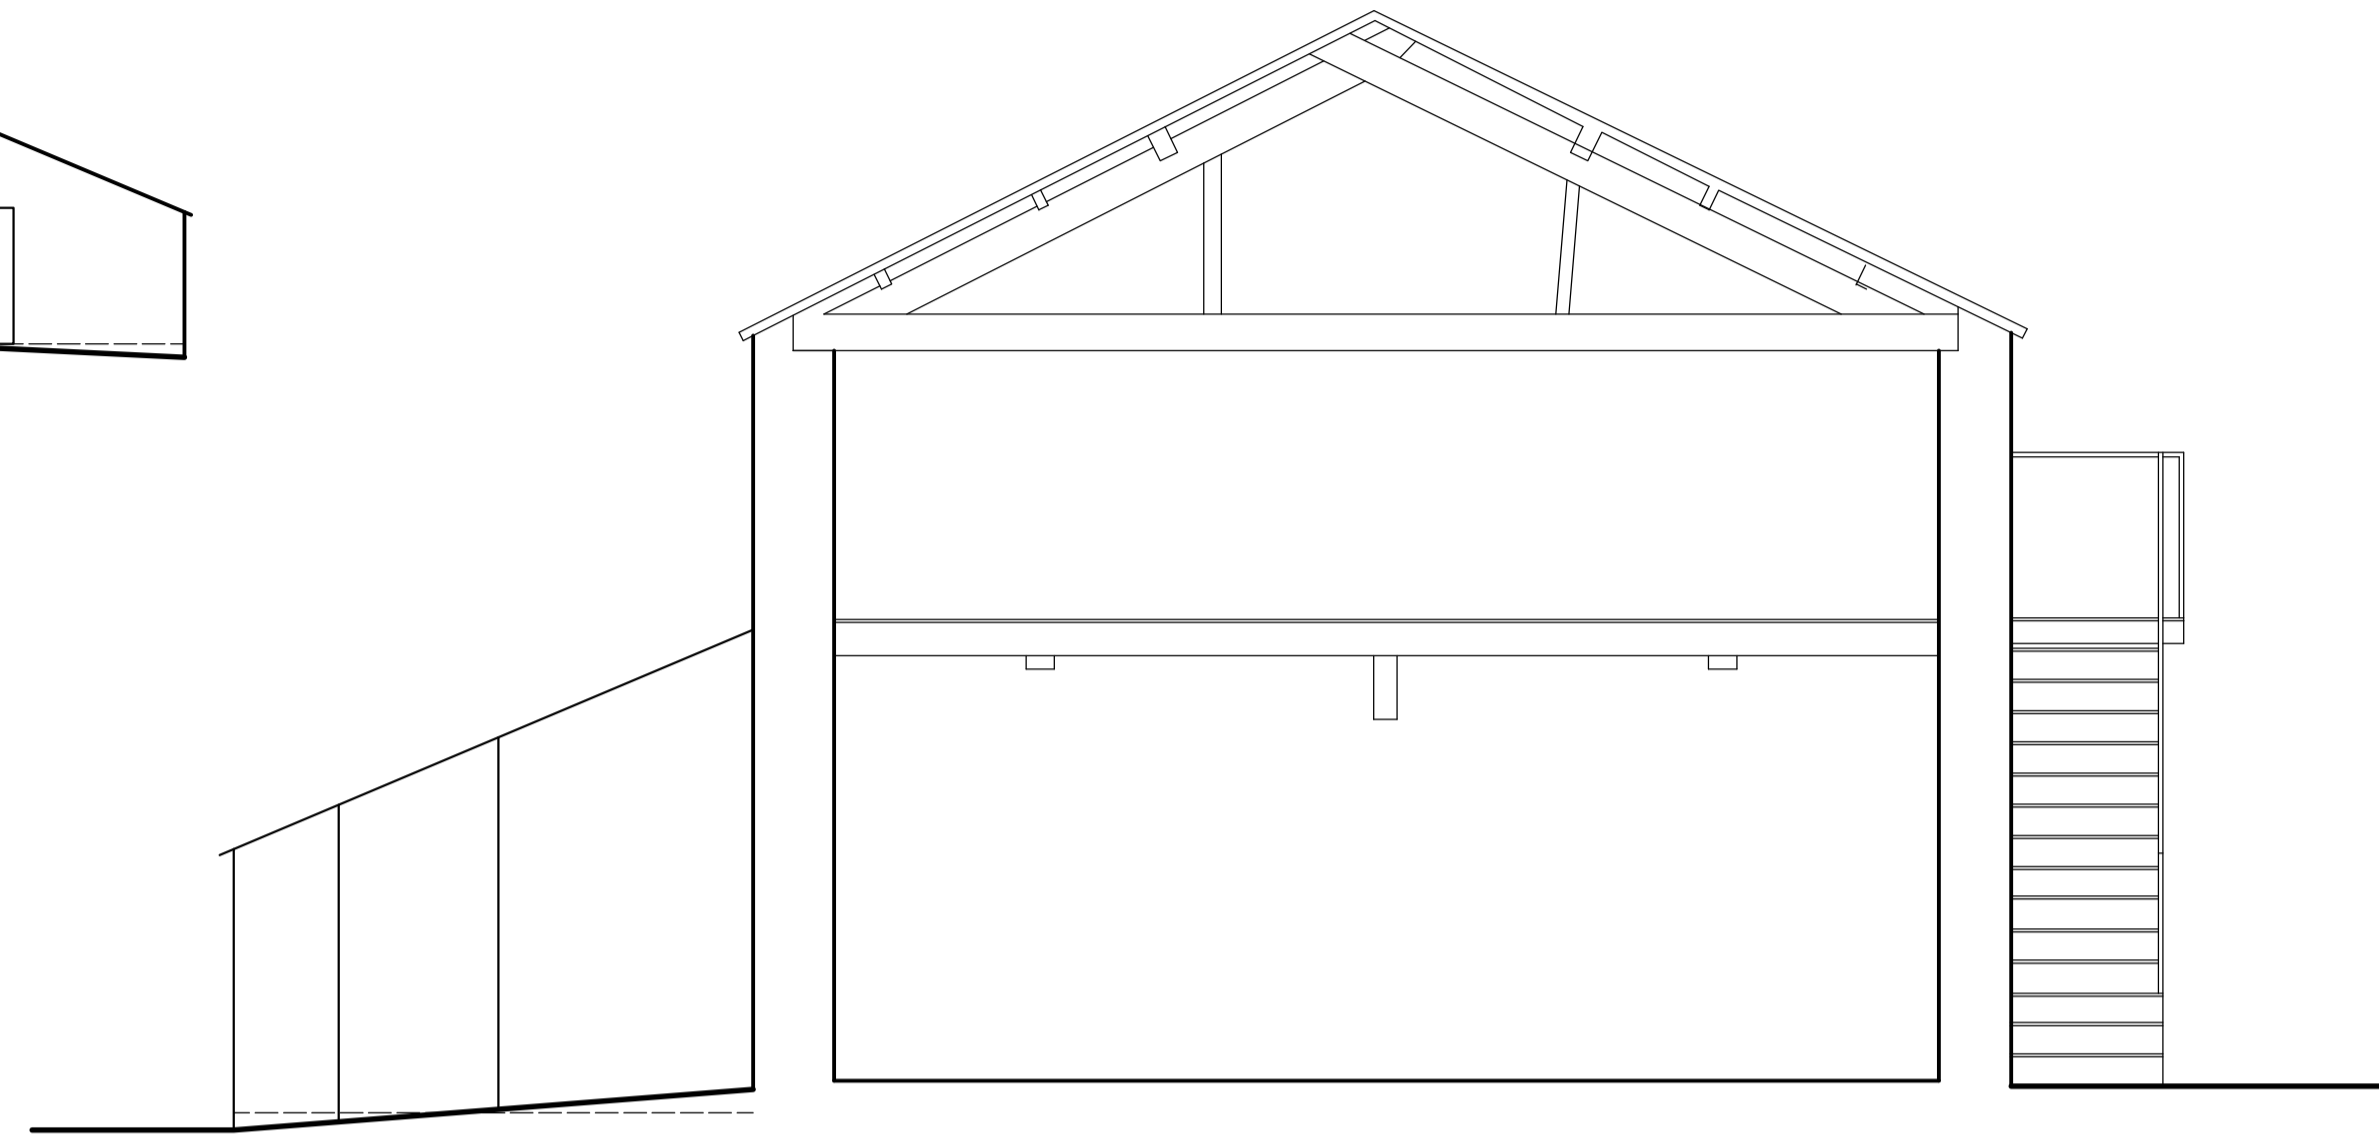

SECTIONAL ELEVATION (WEST) A-A 1:50

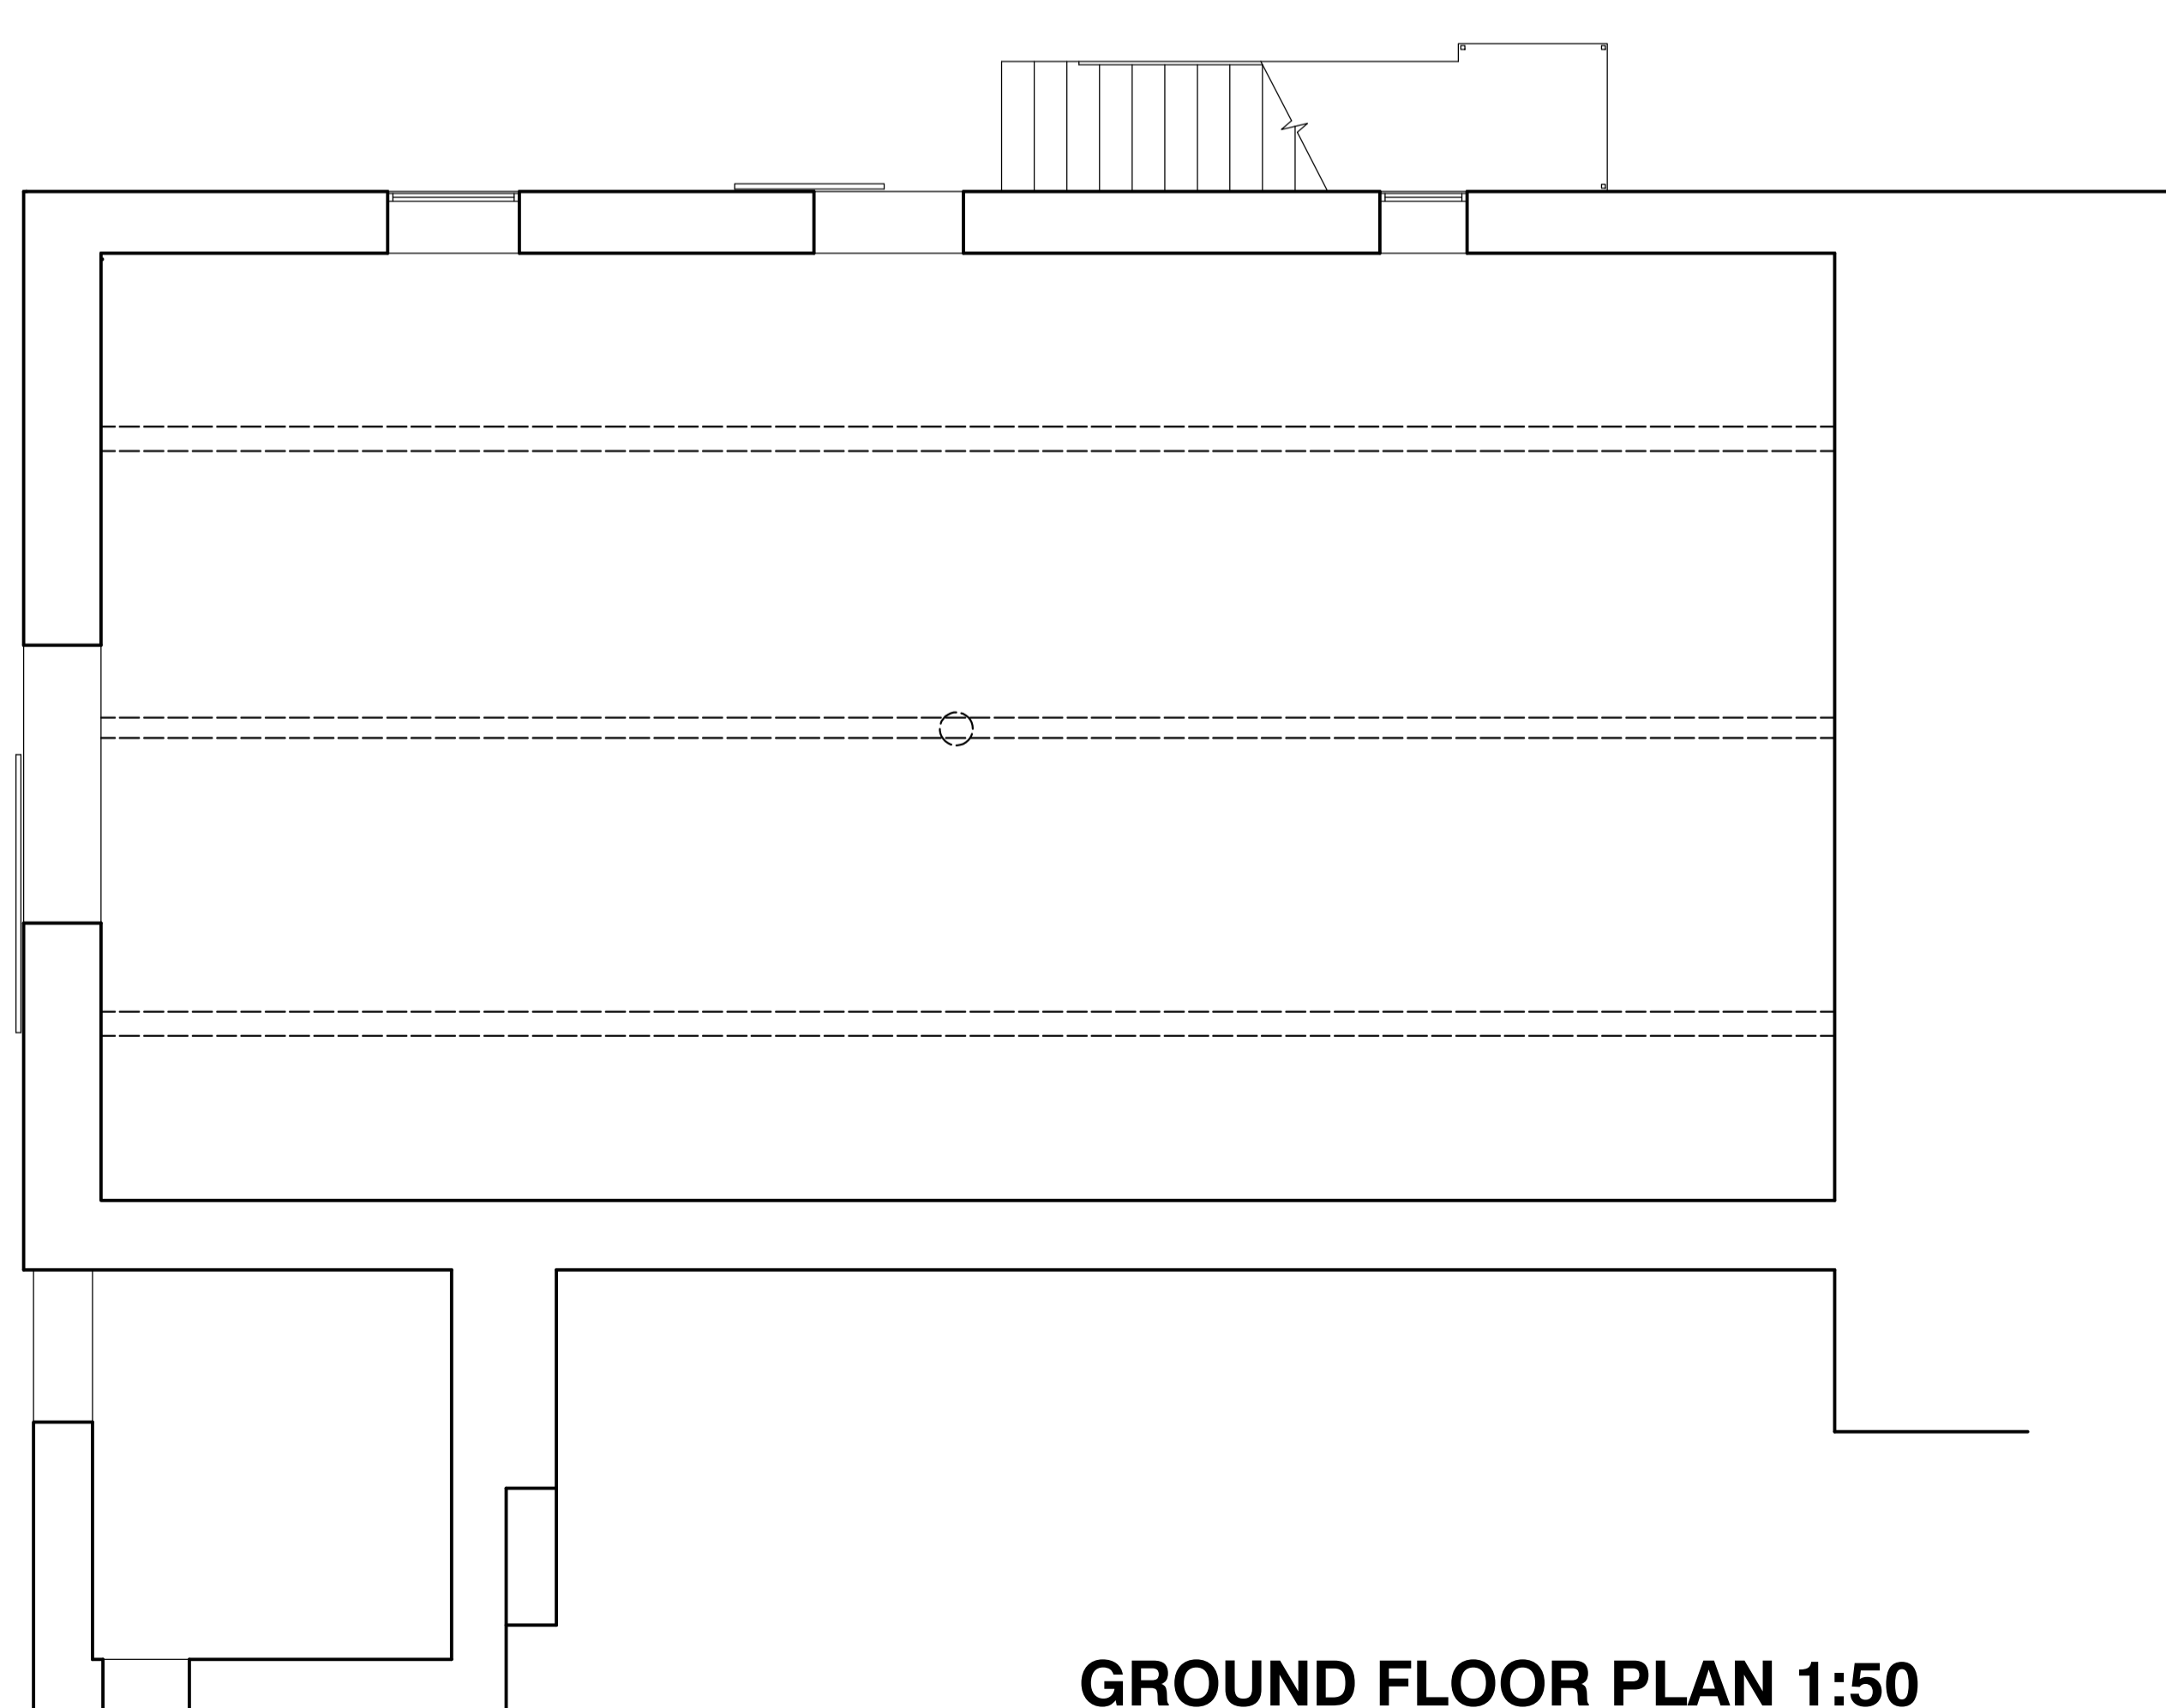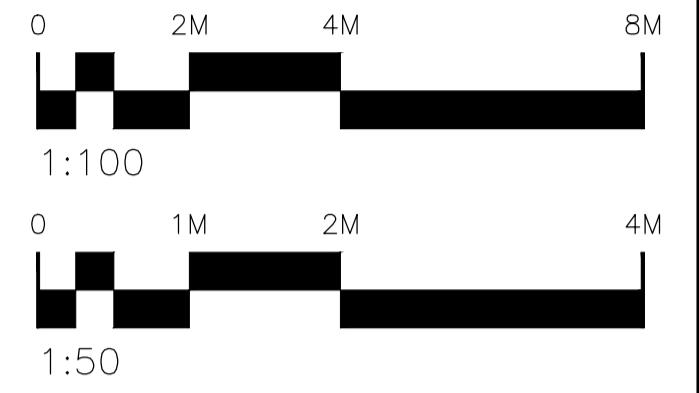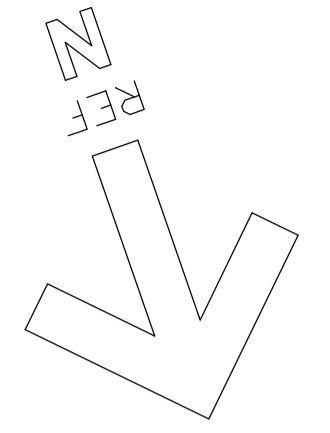

GROUND FLOOR PLAN 1:50

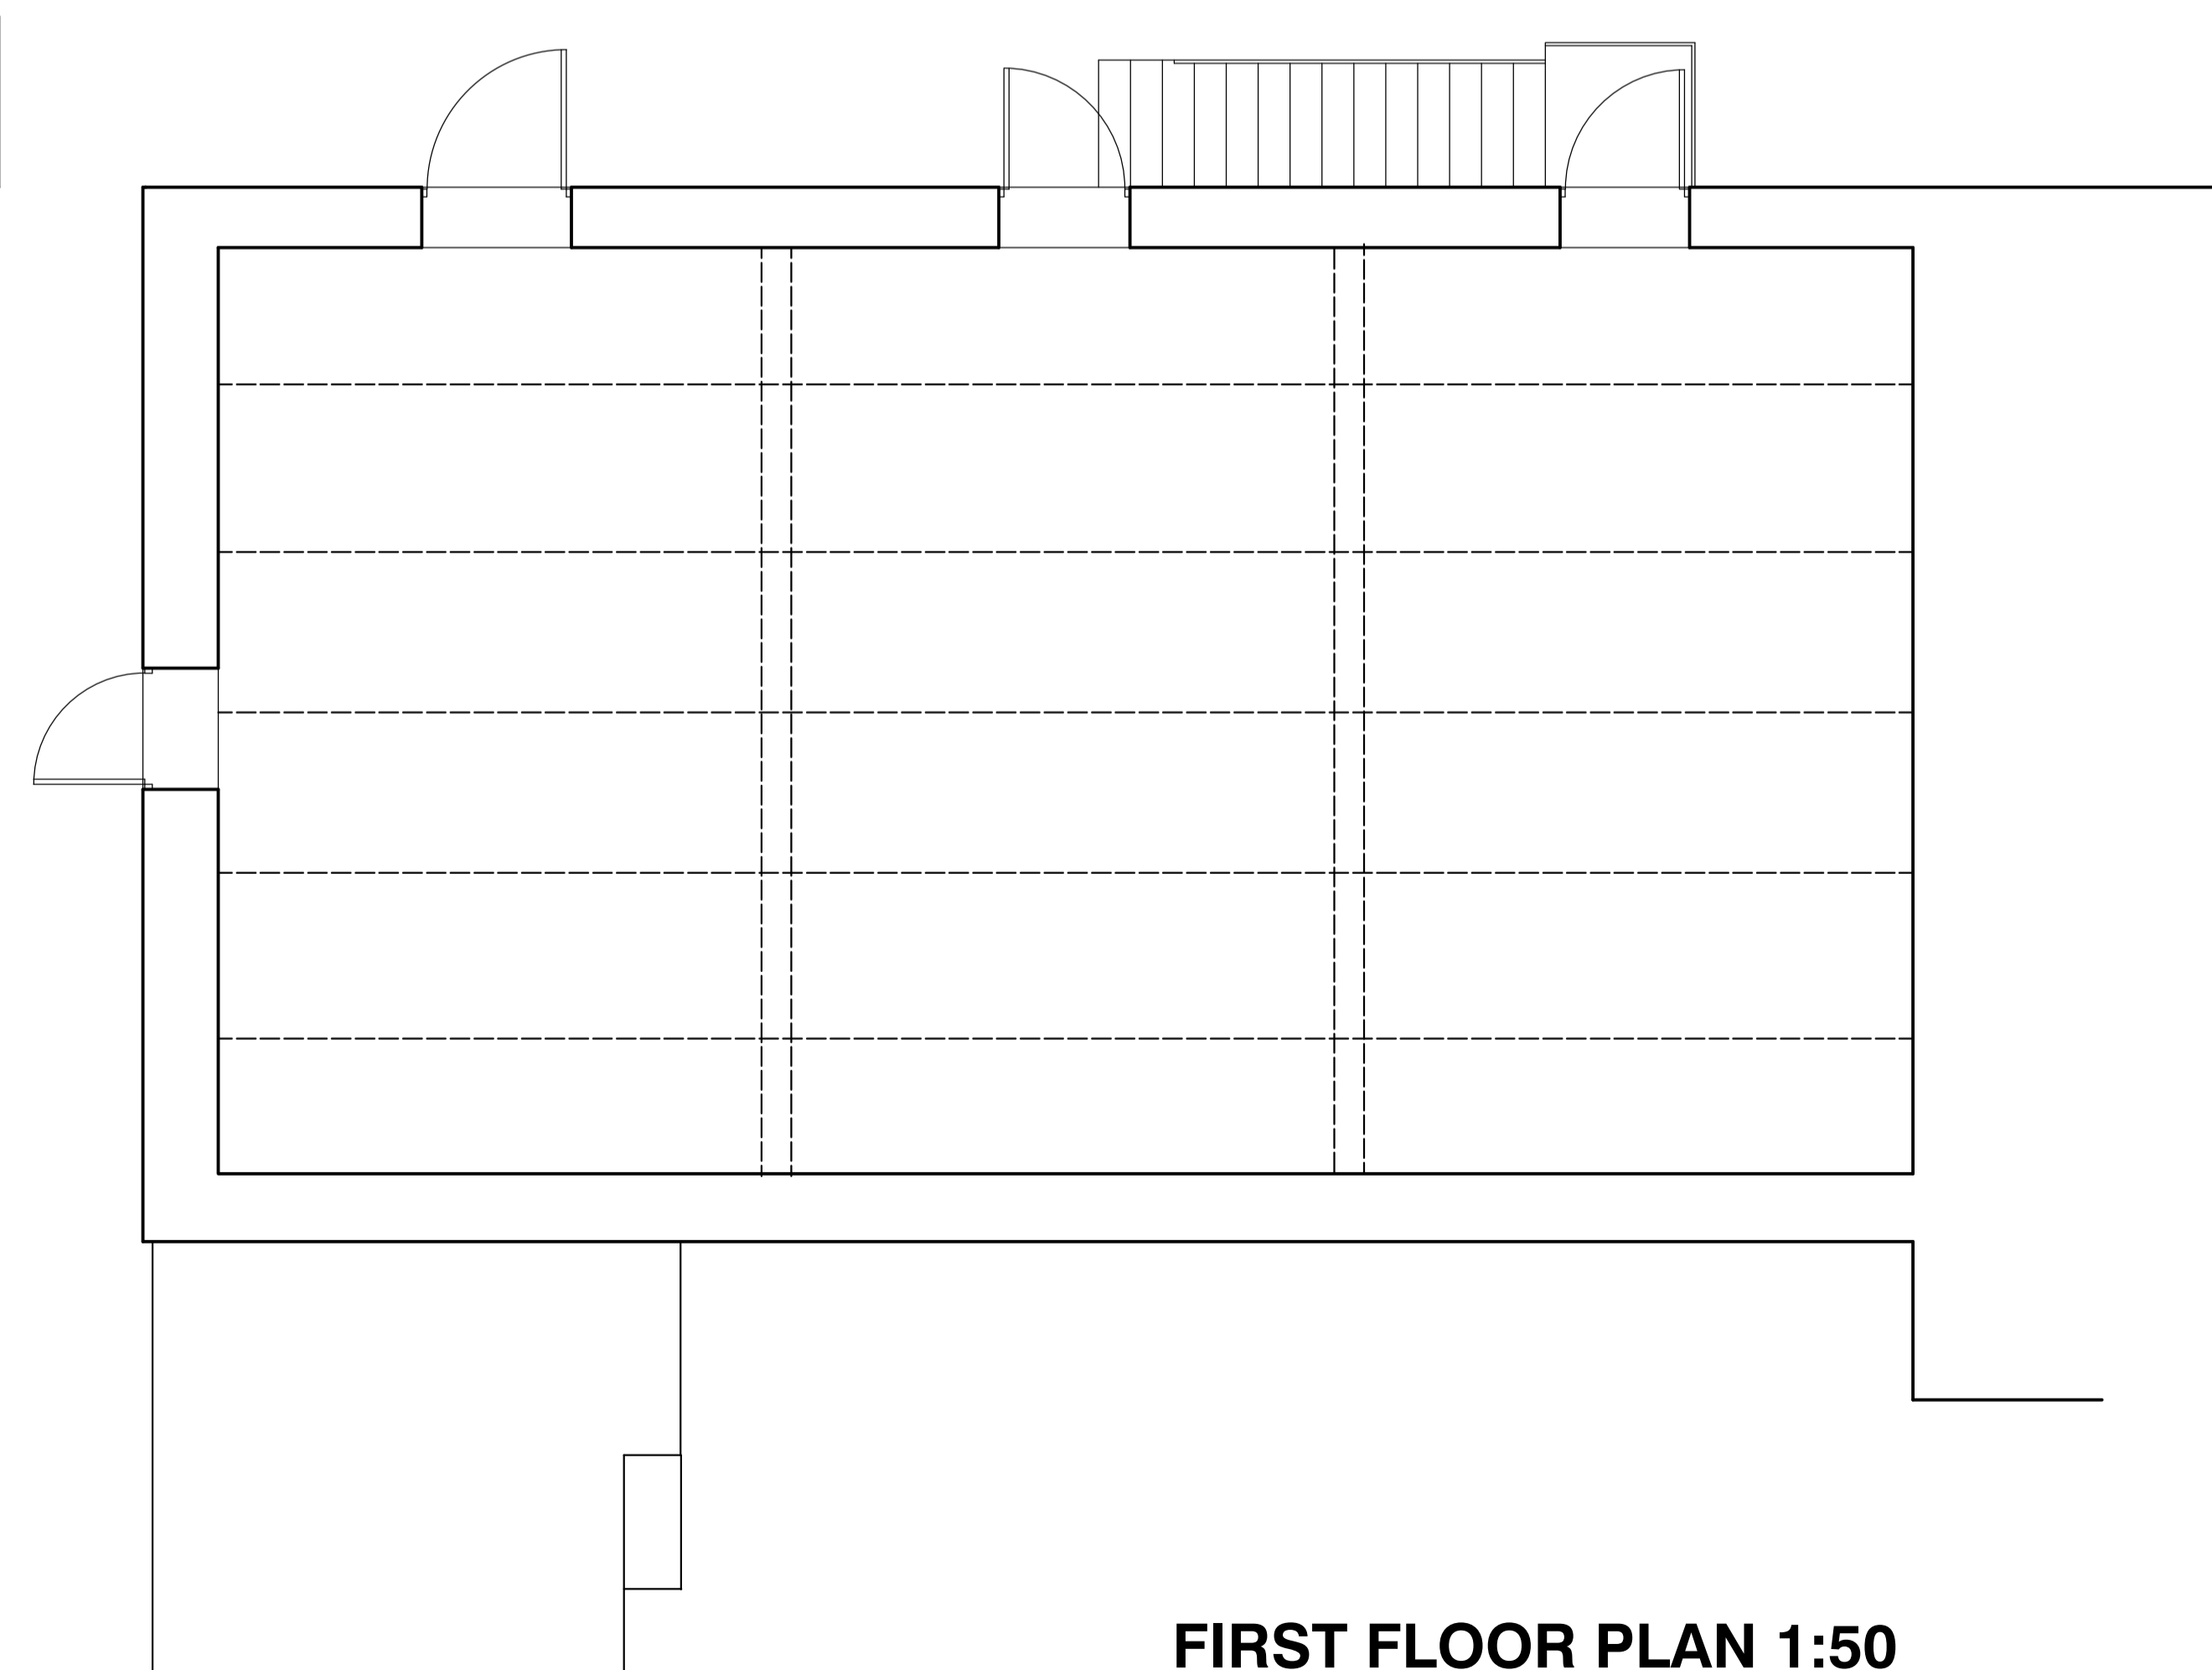

FIRST FLOOR PLAN 1:50

Revision	Date / Initials	Amendments
Client		MRS JANICE WOOD
Project		BARN CONVERSION AT HOLLAND HOUSE LEES LANE DALTON
Drawing Title		PLANS, ELEVATIONS AND SECTIONS
Drawing No.	3980-21-04	Drawn By MF
Scale	1:50 @ A1 1:100 @ A3	Date 14 JUNE 2021

CHARTERED ARCHITECT
Peter Dickinson R.I.B.A.
 169 Appley Lane North
 Appley Bridge
 Wigan, Lancs
 Tel. No. 01257 252205
 Website www.peterdickinson.co.uk
 E-mail admin@peterdickinson.co.uk