



North East Elevation

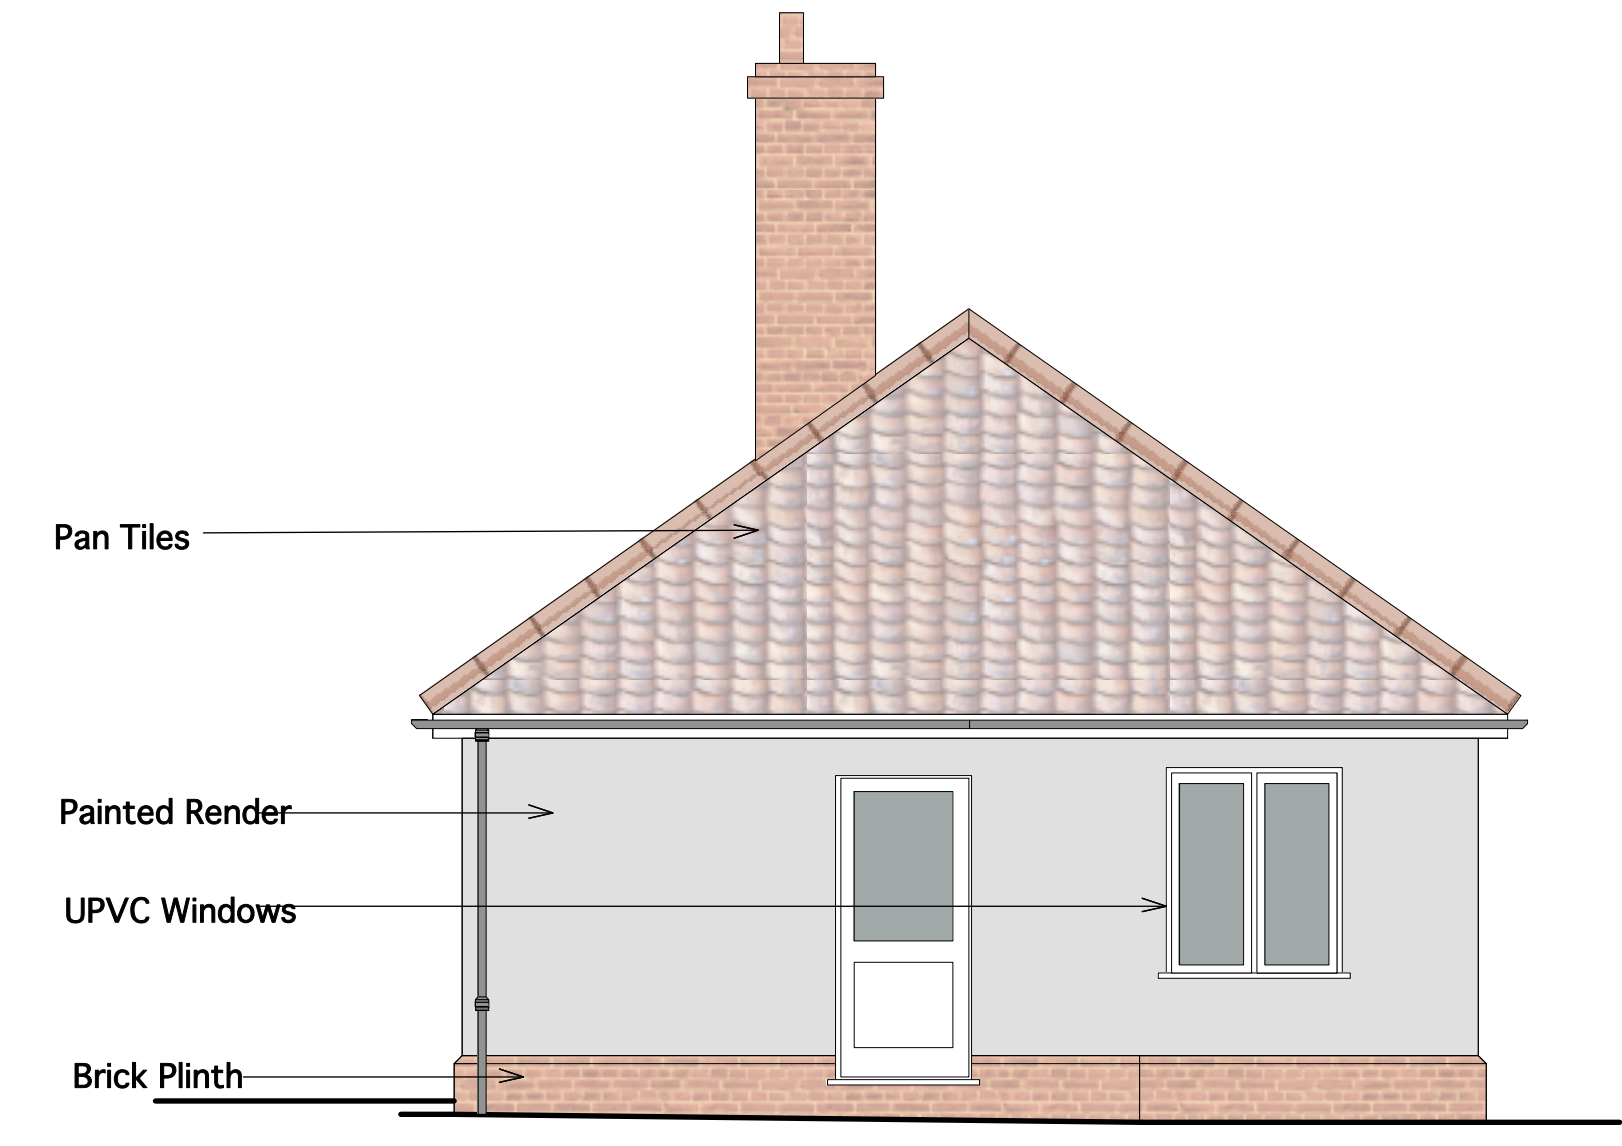


North West Elevation

Proposed Extension

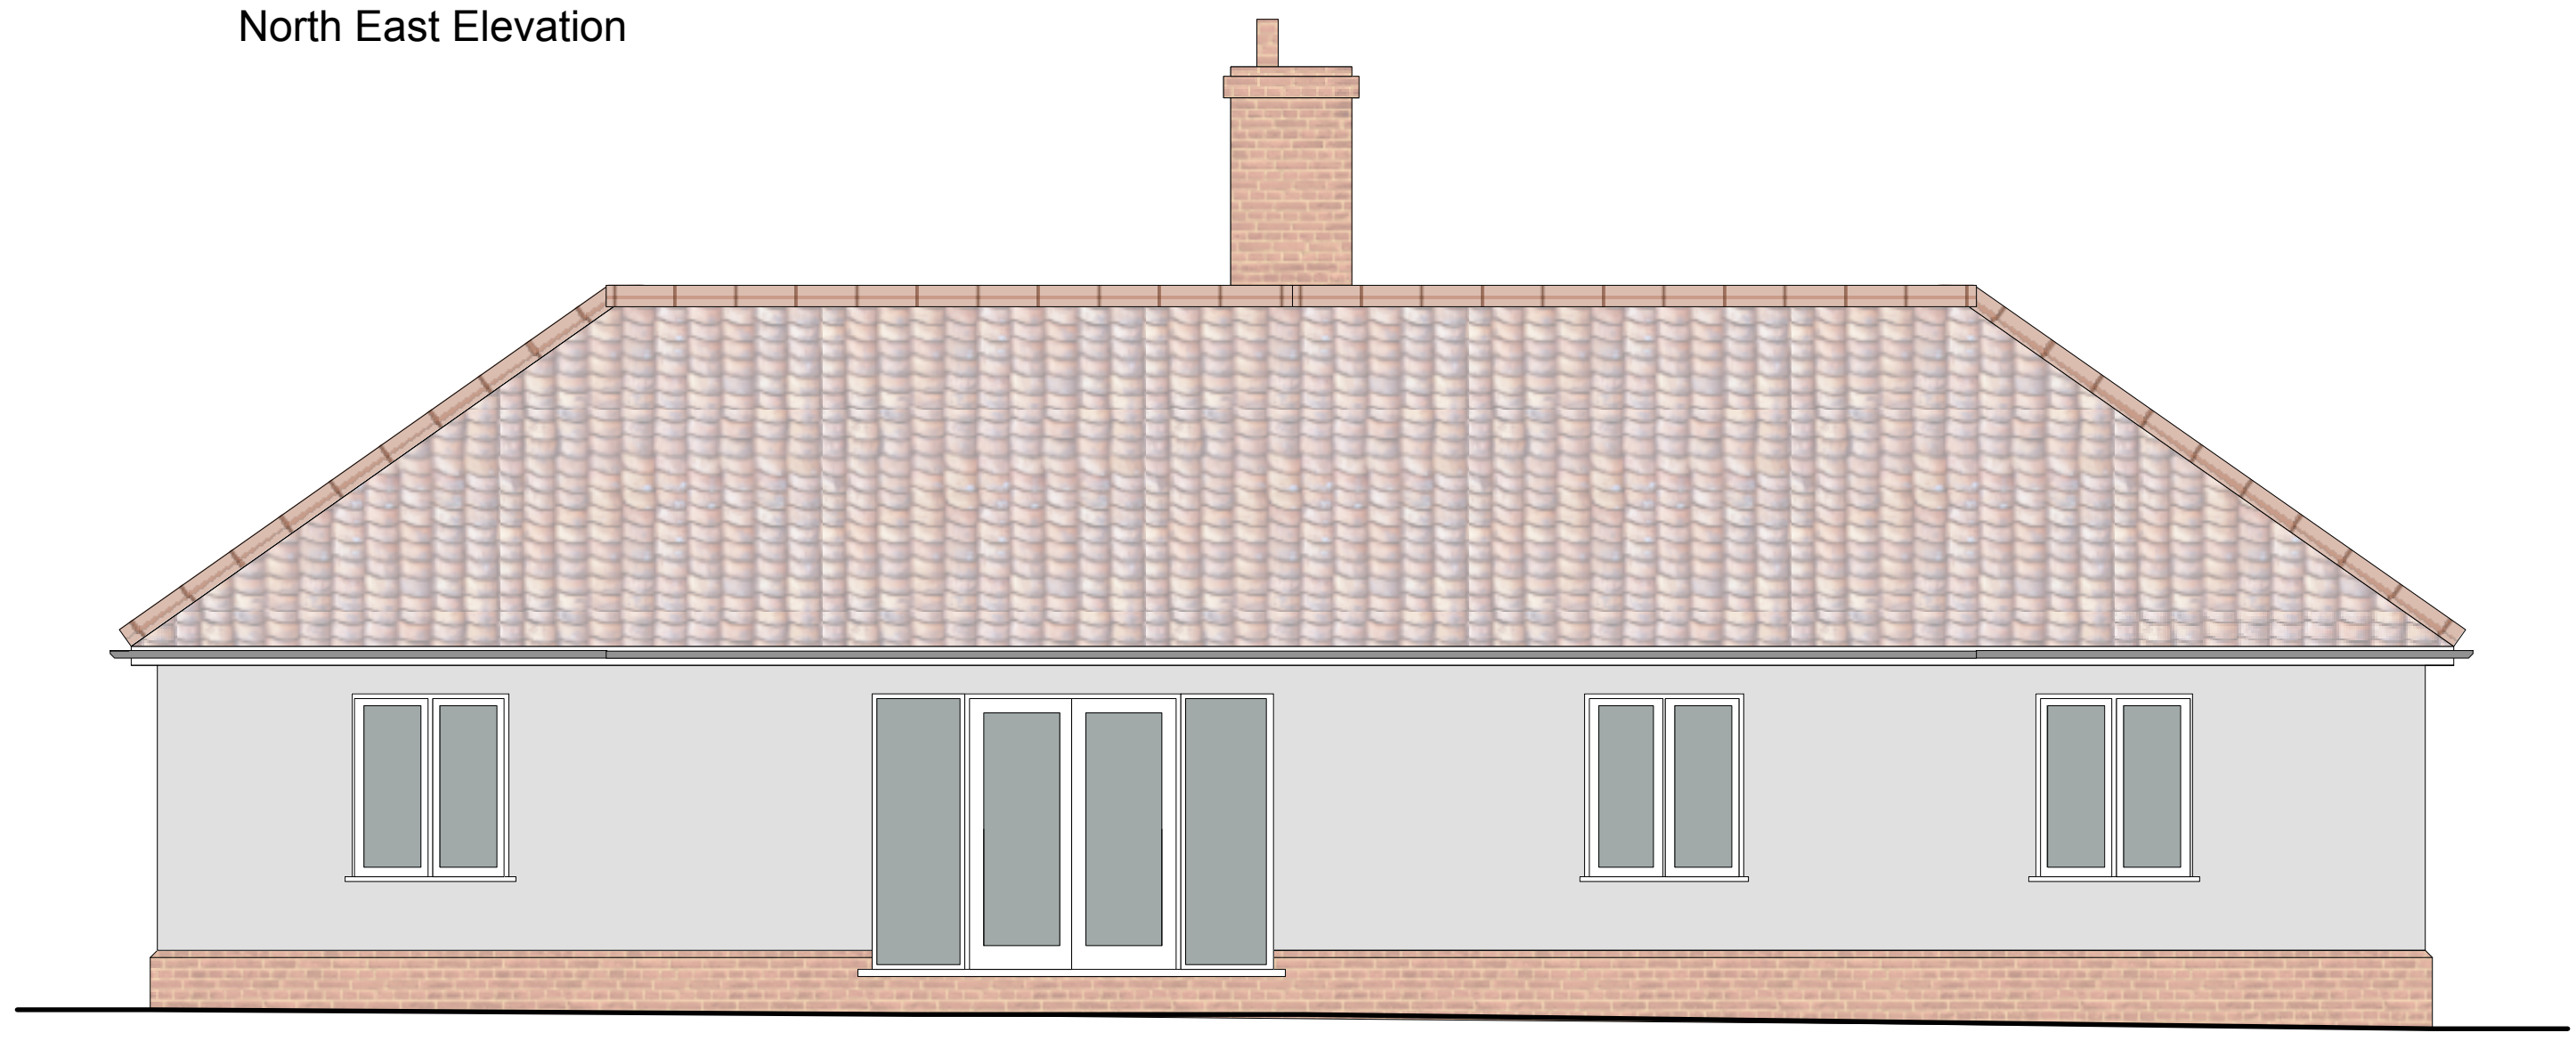


South West Elevation

Proposed Extension

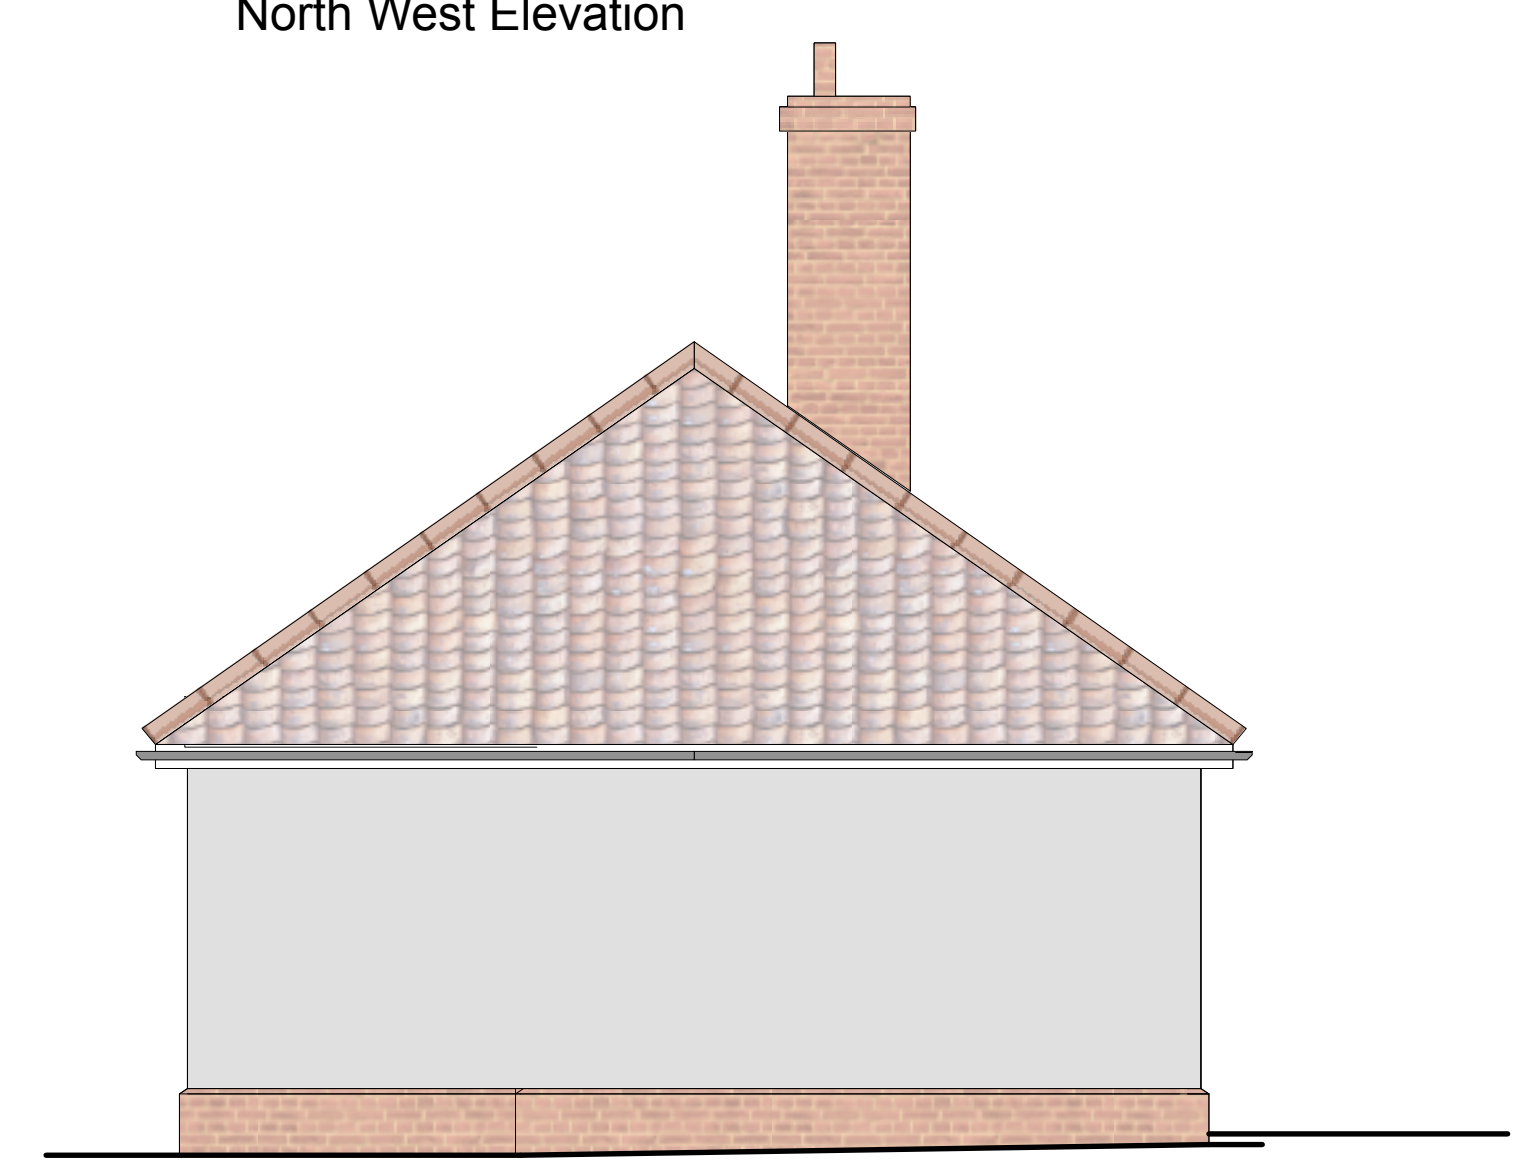


South East Elevation



Proposed Extension

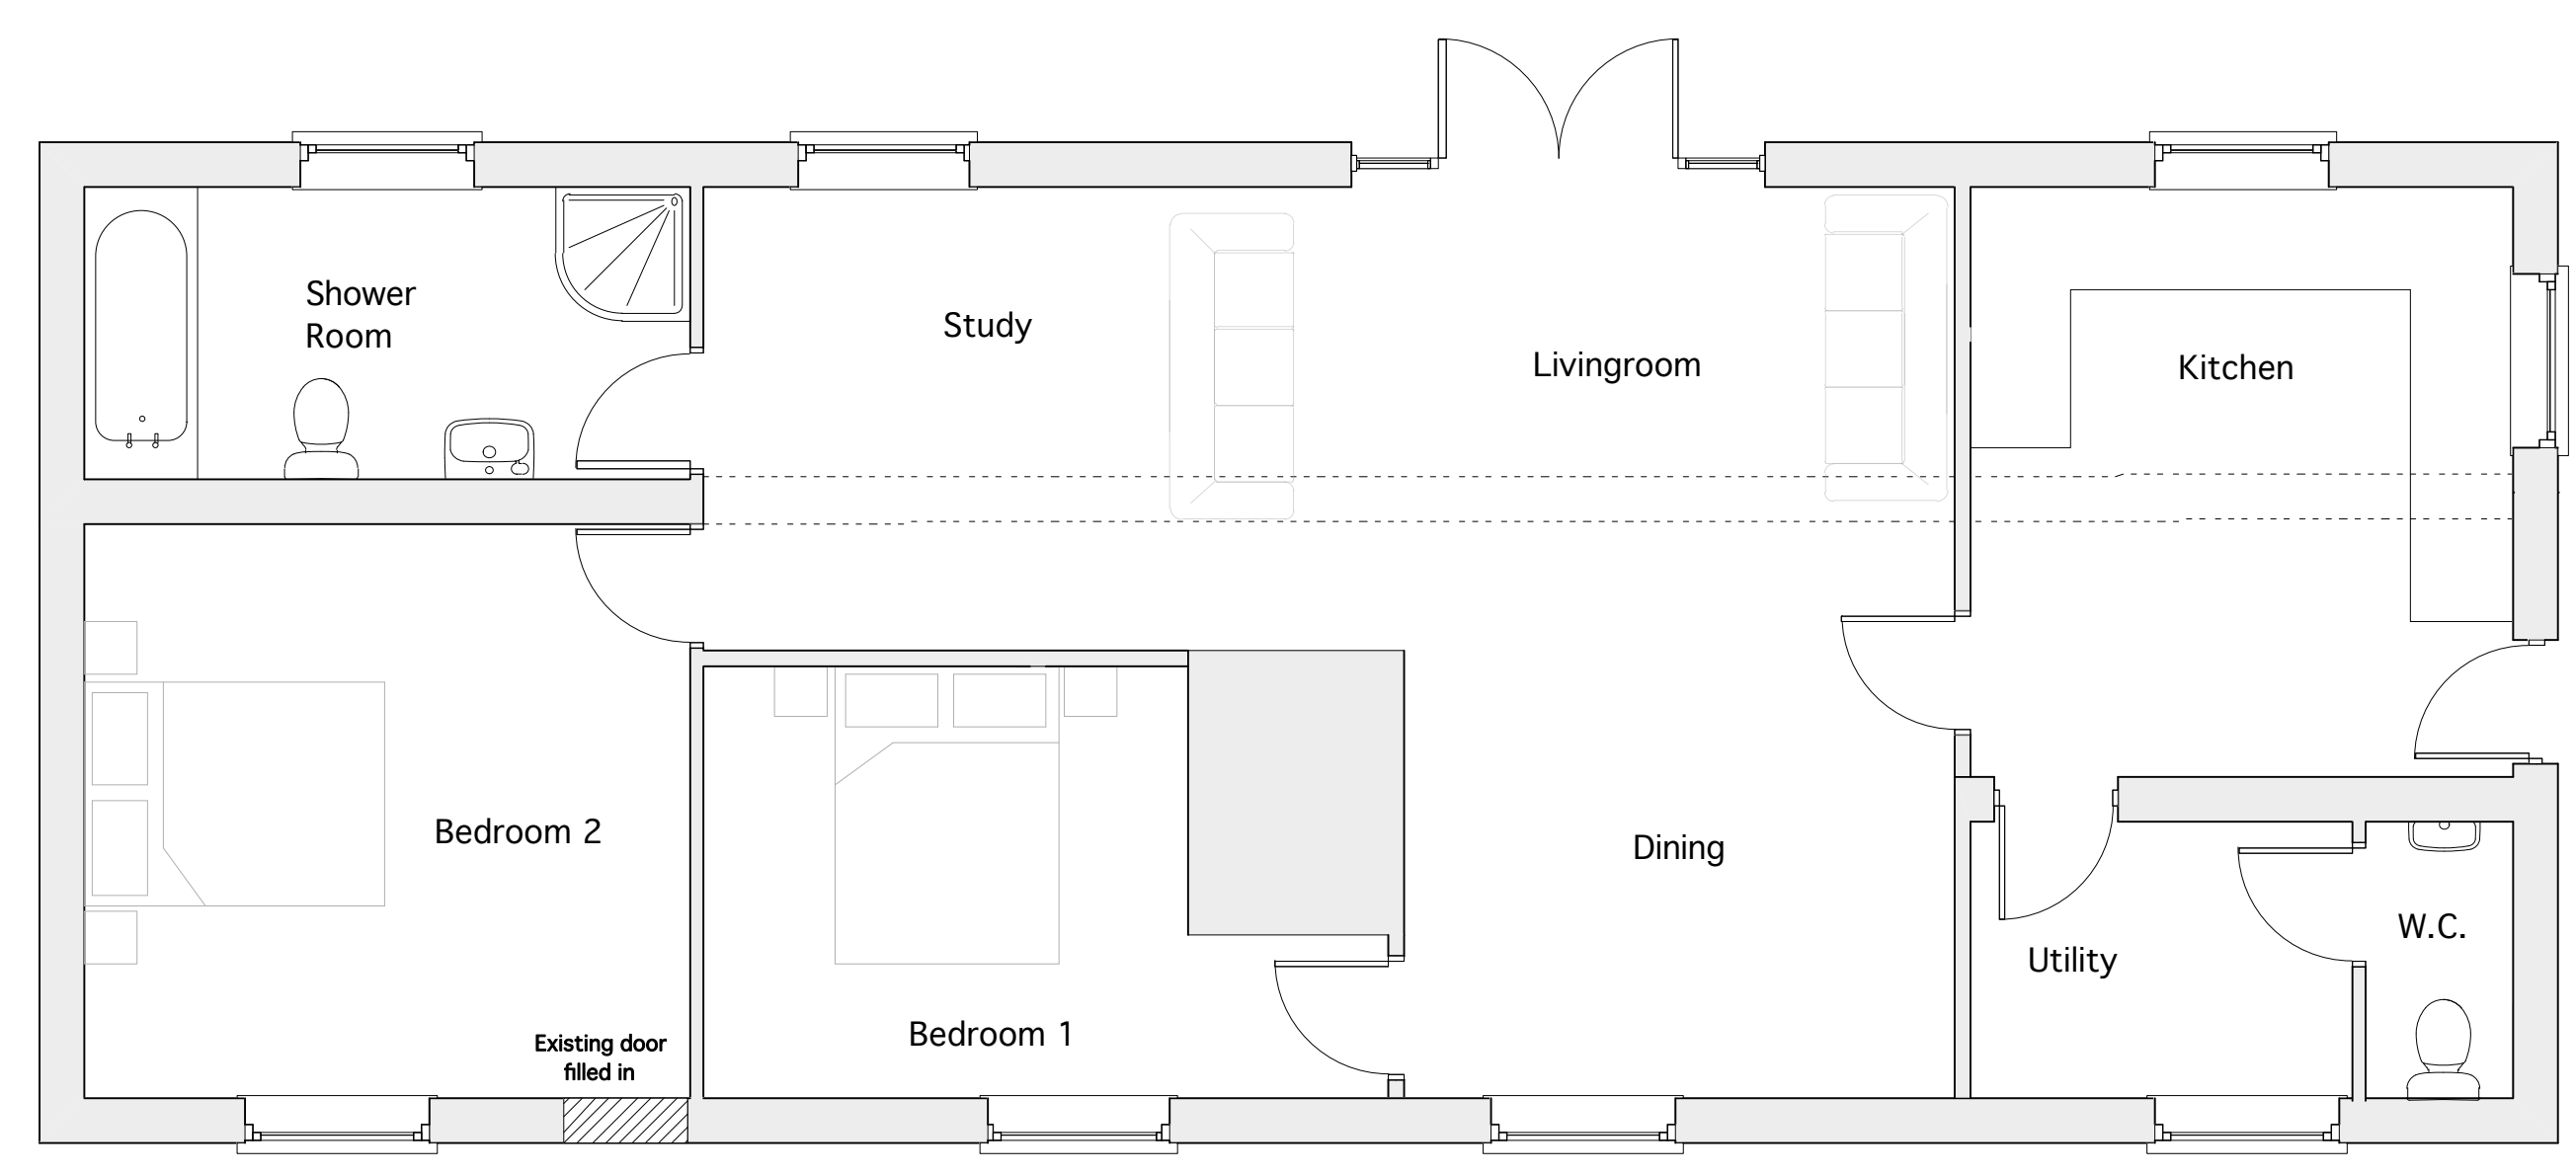

Ground Floor Plan

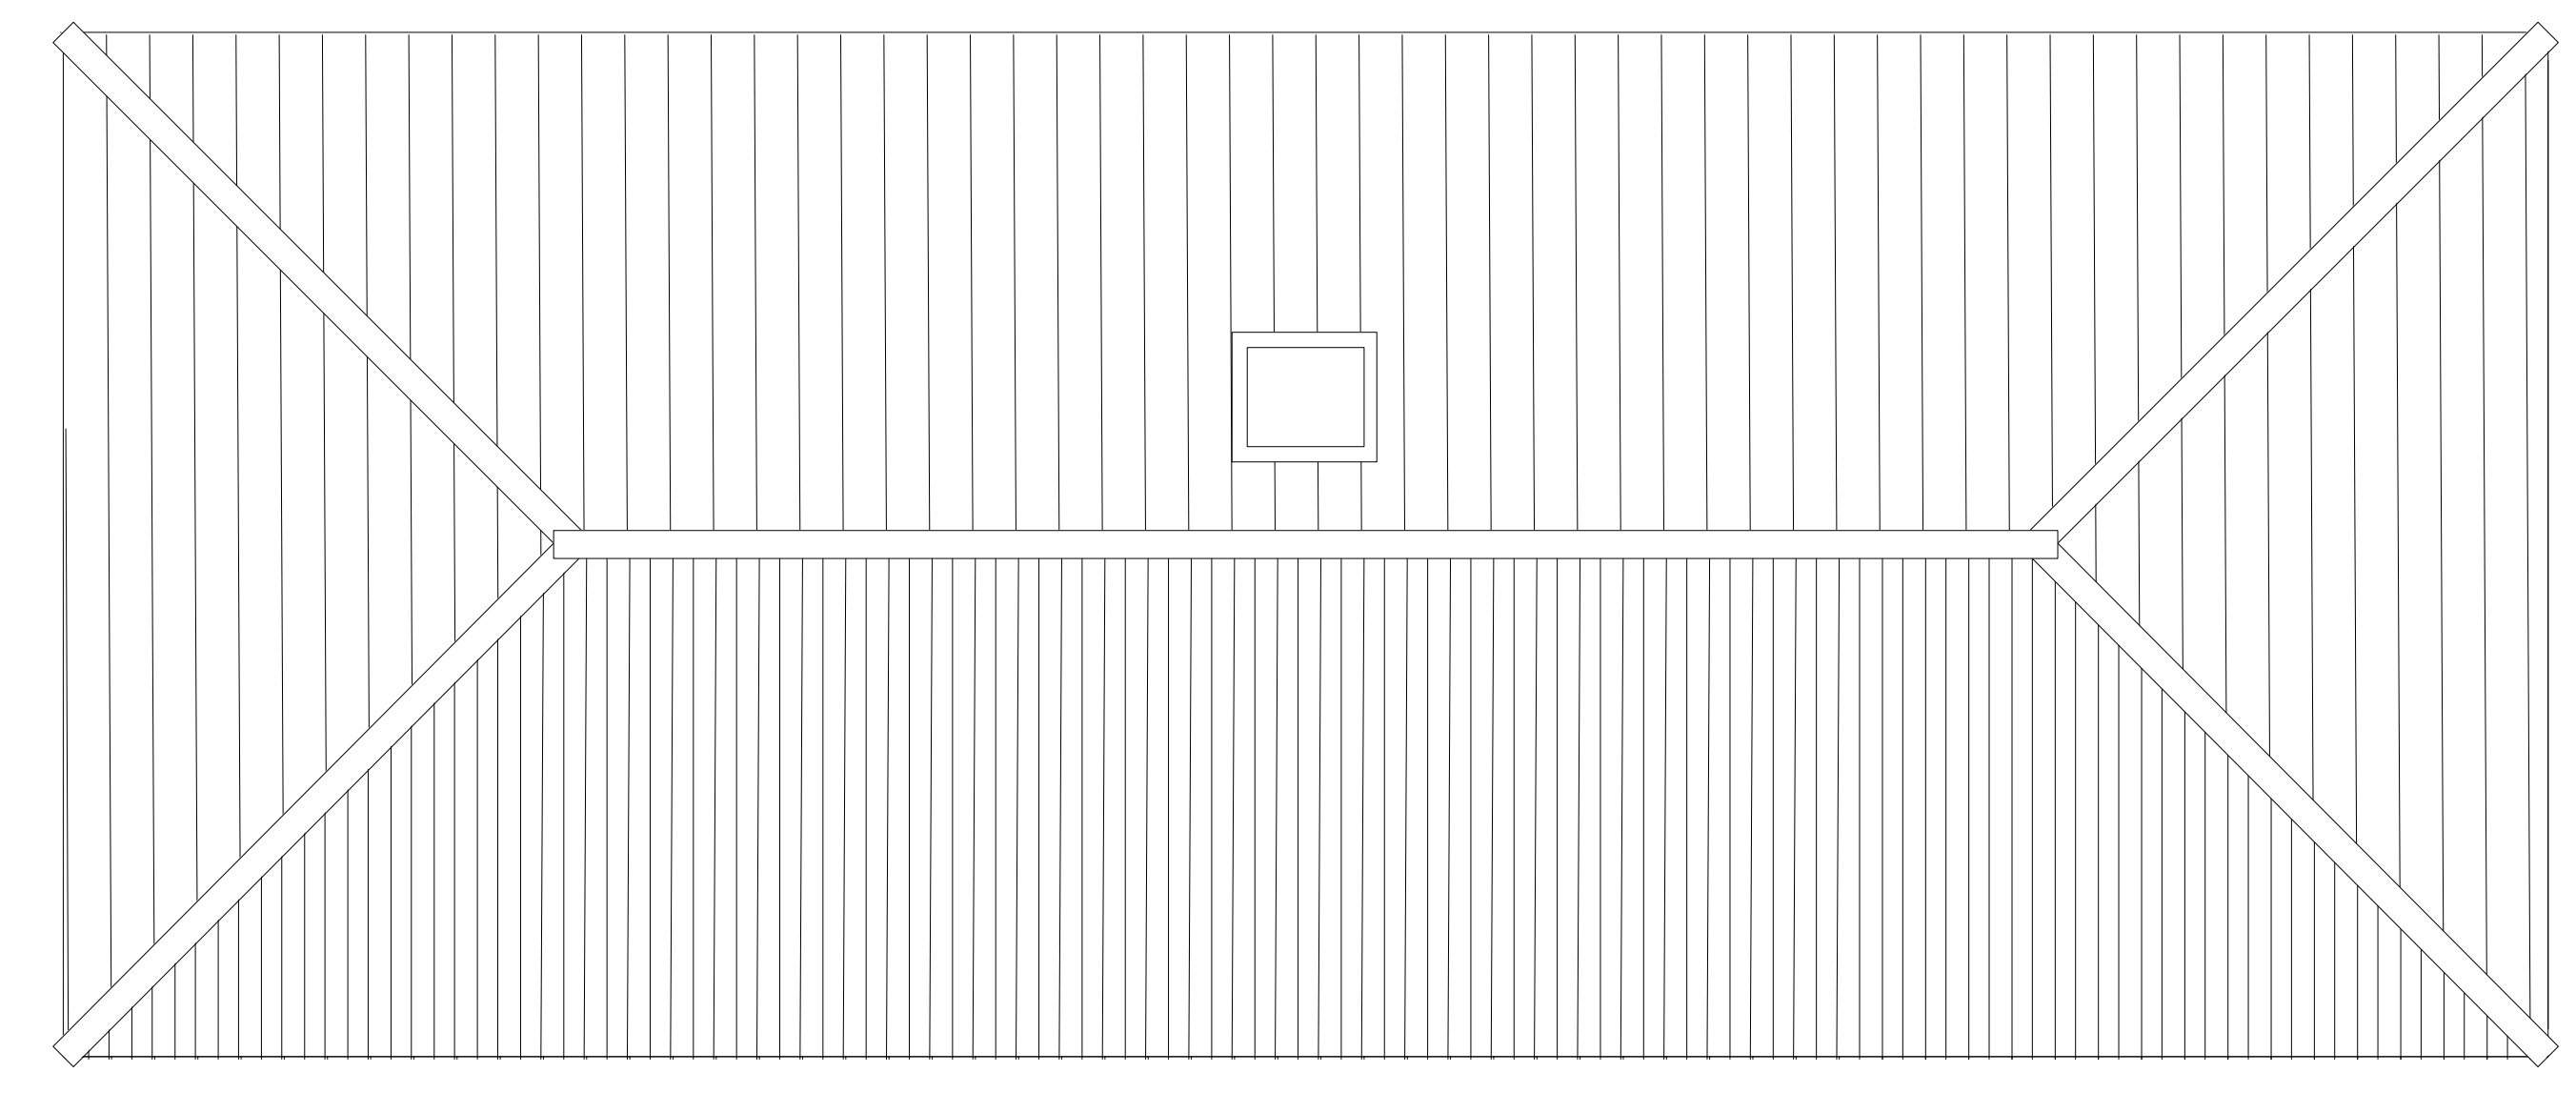

Roof Plan

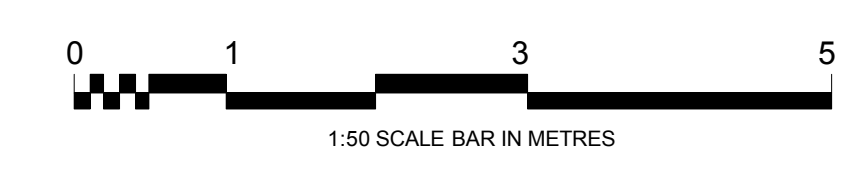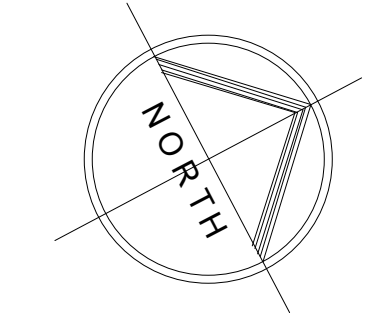

1:50 SCALE BAR IN METRES

REVISION			
REVISION			
DRAWN	0	01/12/2021	RS
DRAWING	480.103	PROPOSED PLANS AND ELEVATIONS (EXISTING COTTAGE)	SCALE 1:100 DRAWING SIZE A1

SHIEL ARCHITECTURE LTD

CLIENT: FRESTON FARMING LIMITED SITE: 1 VALLEY LANE, WHERSTEAD, IPSWICH, SUFFOLK DECEMBER 2021

PROJECT: PROPOSED DWELLING

THE STUDIO, SEDGE COTTAGE, HANKESTEAD, IPSWICH, SUFFOLK IP9 1DB. 01473 328291. COPYRIGHT - DO NOT SCALE DIMENSIONS FROM DRAWINGS.