



SECTION A-A

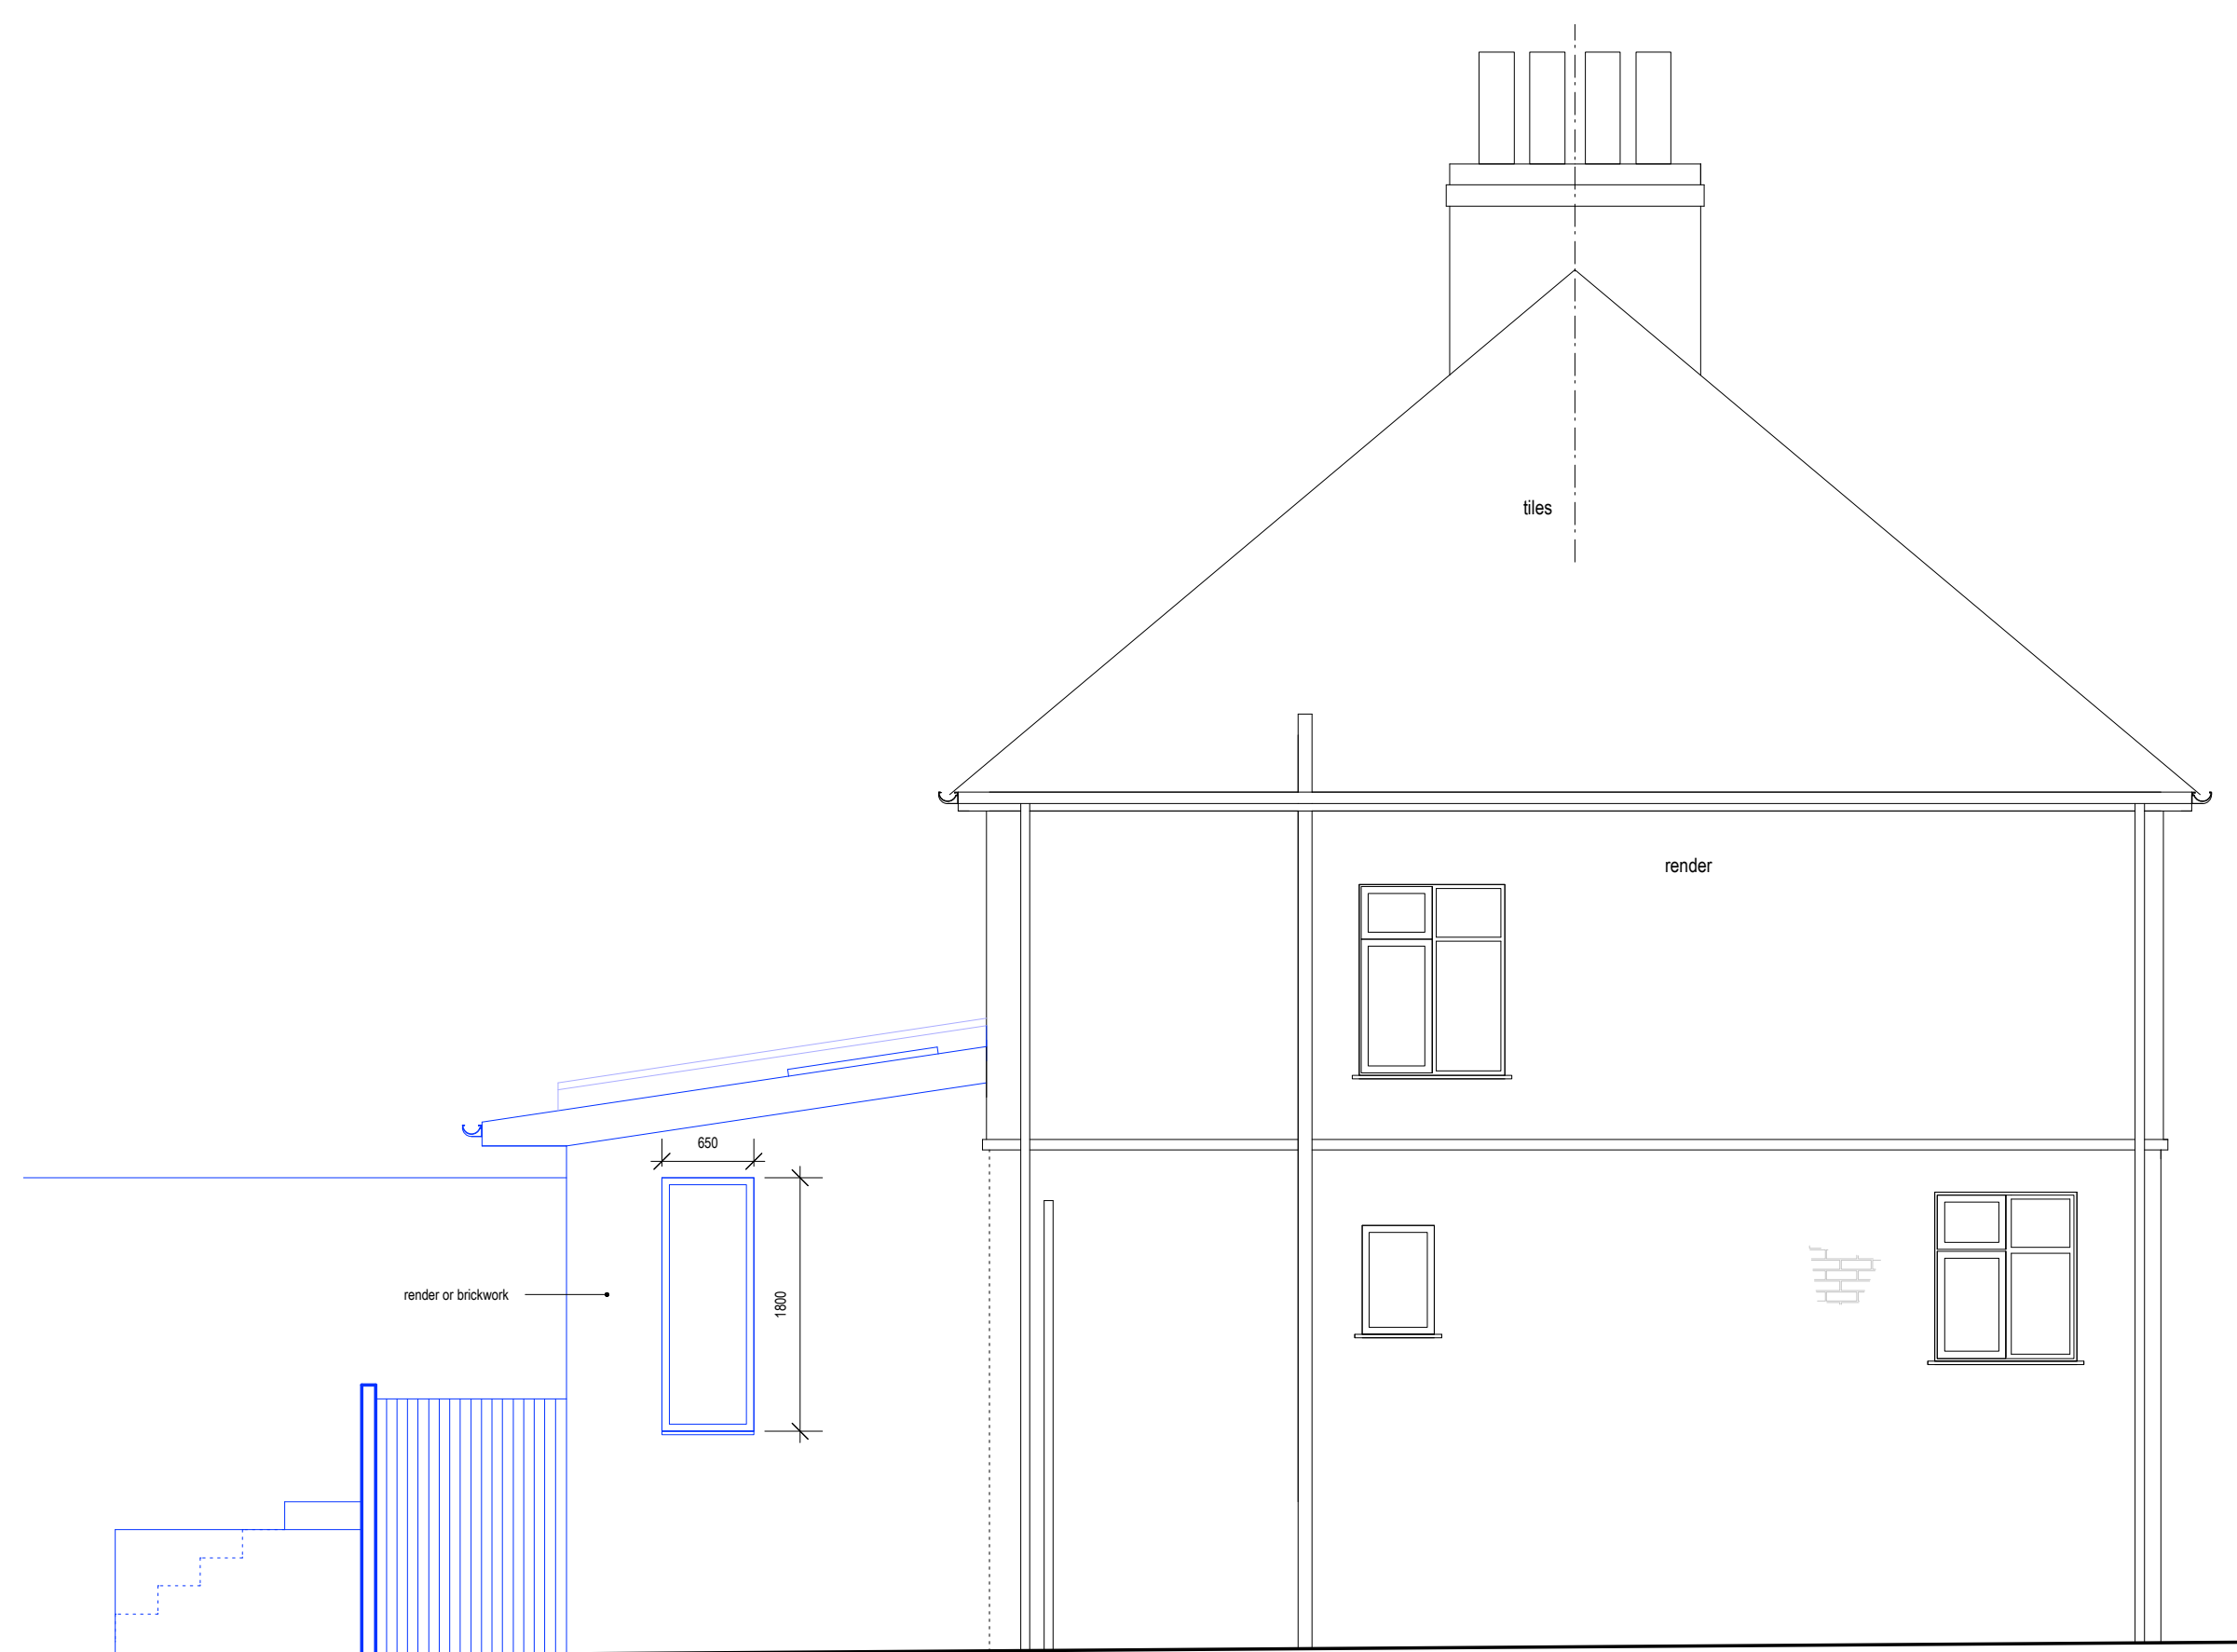


SIDE ELEVATION

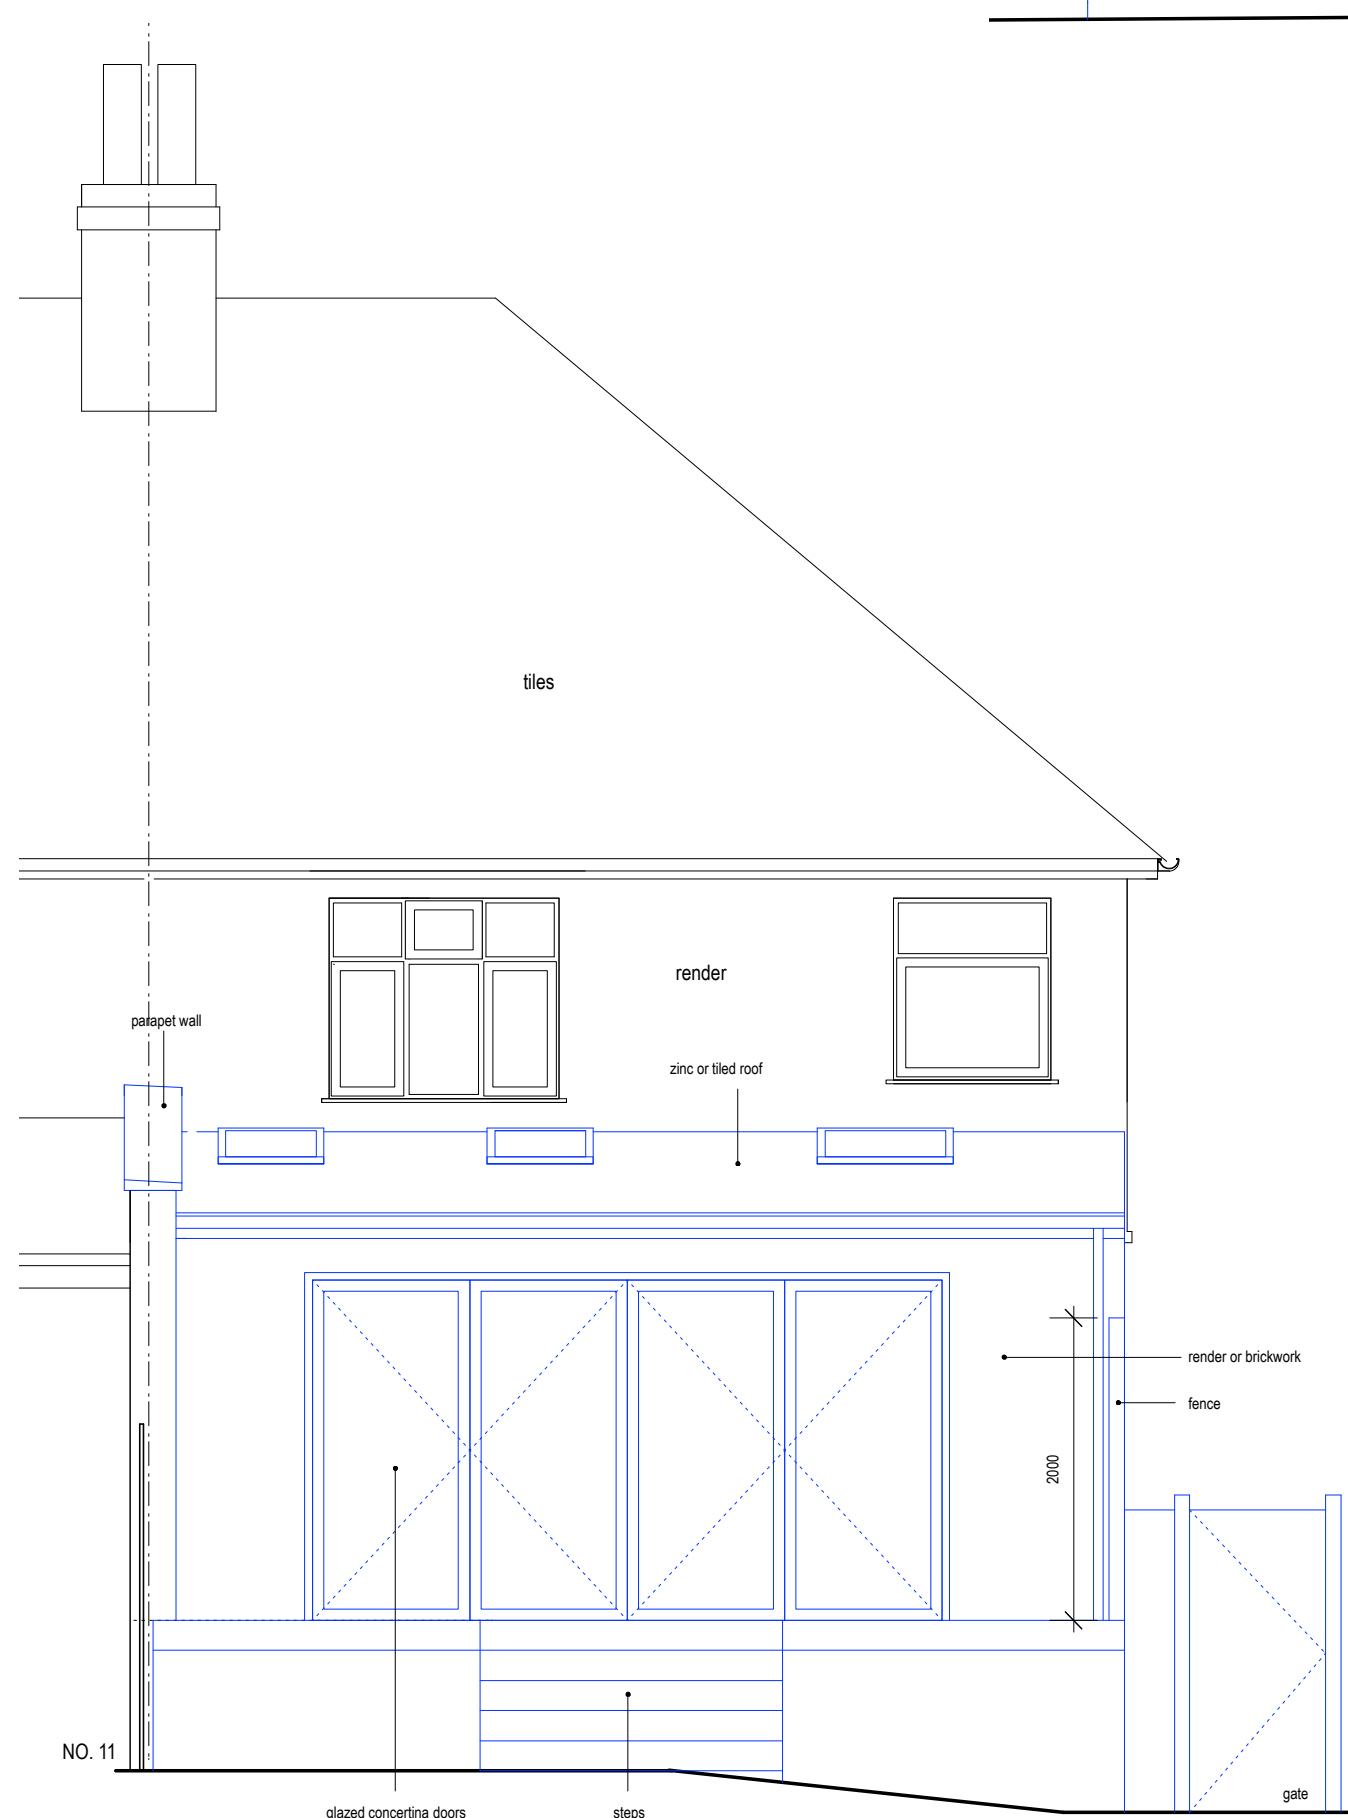

REAR ELEVATION

Notes:

Do not scale from this drawing. Main contractor to check all dimensions on site and report any discrepancies to the architect immediately. All dimensions are in millimetres unless otherwise indicated

 

PLANNING

Project:	9 Peel Road
Drawing Title:	As Proposed Elevations and Section
Drawing No:	PR9.03
Date:	May 2022 Scale: 1:50 @A1

**dparchitect**

106B Dunstons Road  
London SE22 0HE

t: 07951-739262  
edpa.dpa@googlemail.com