




GF PLAN (1:50)

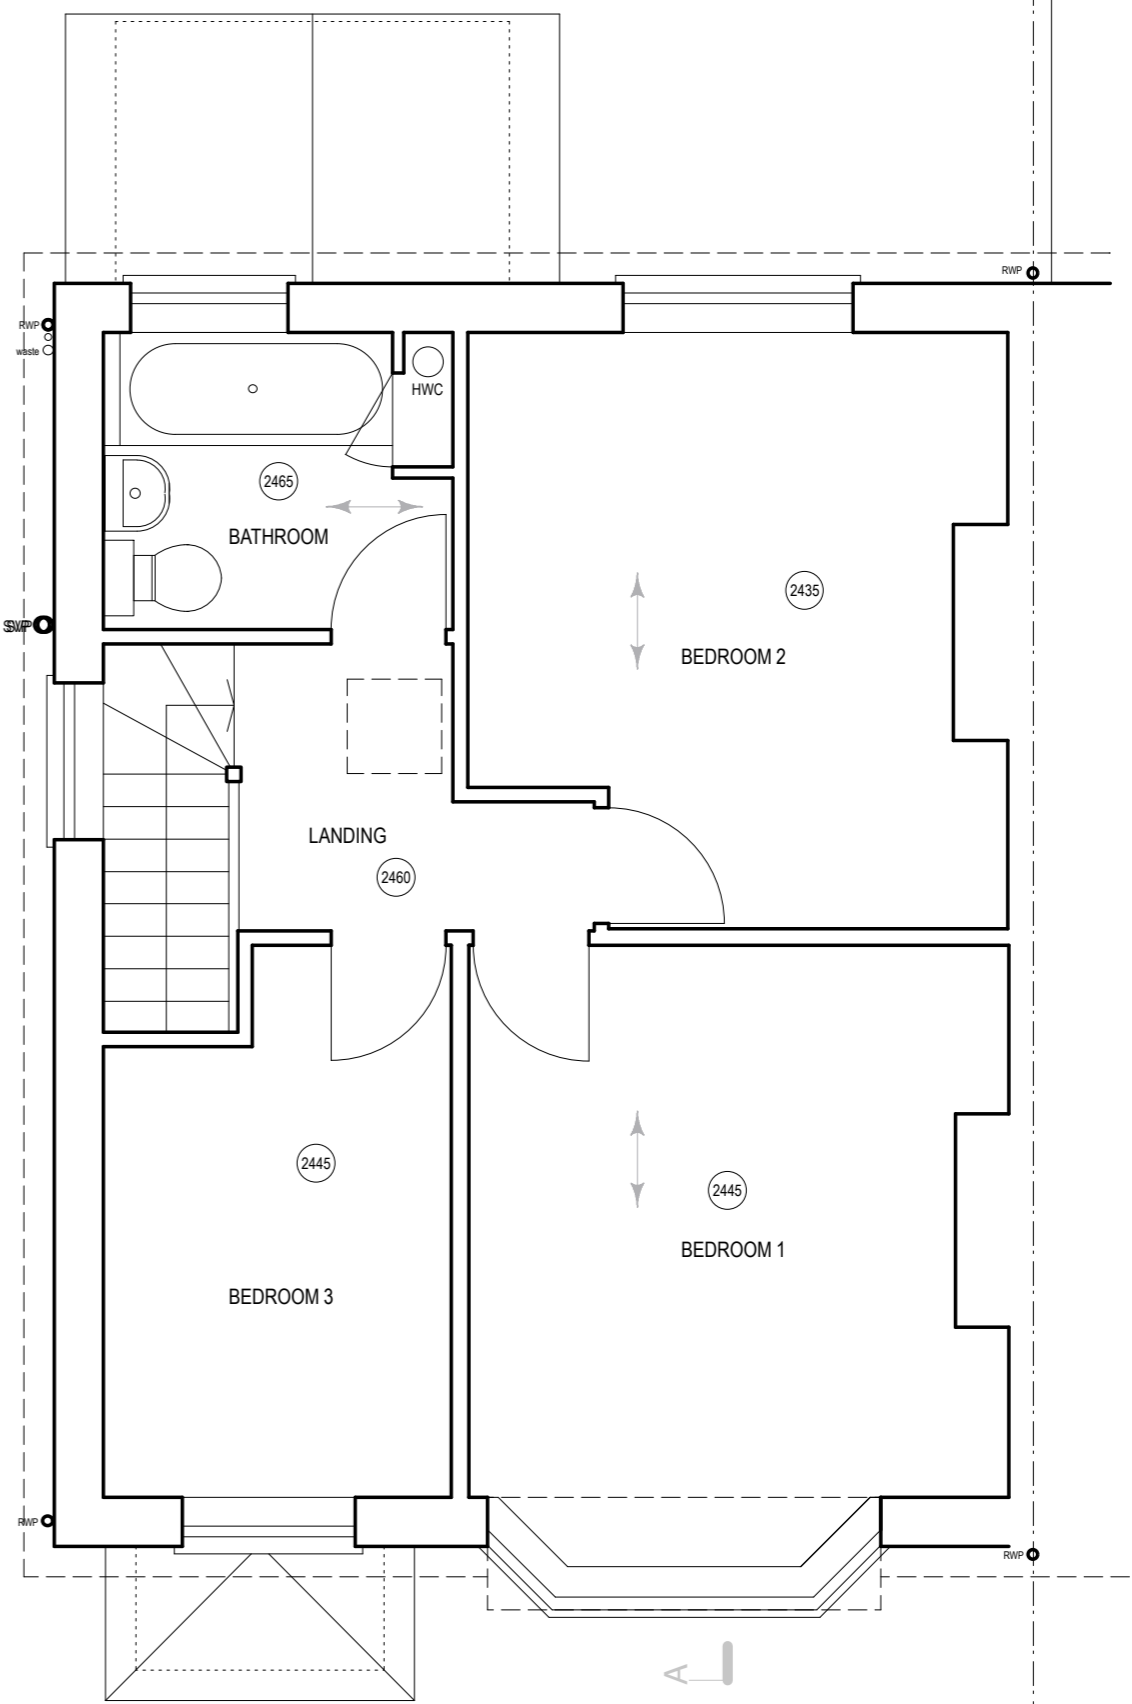

1F PLAN (1:50)

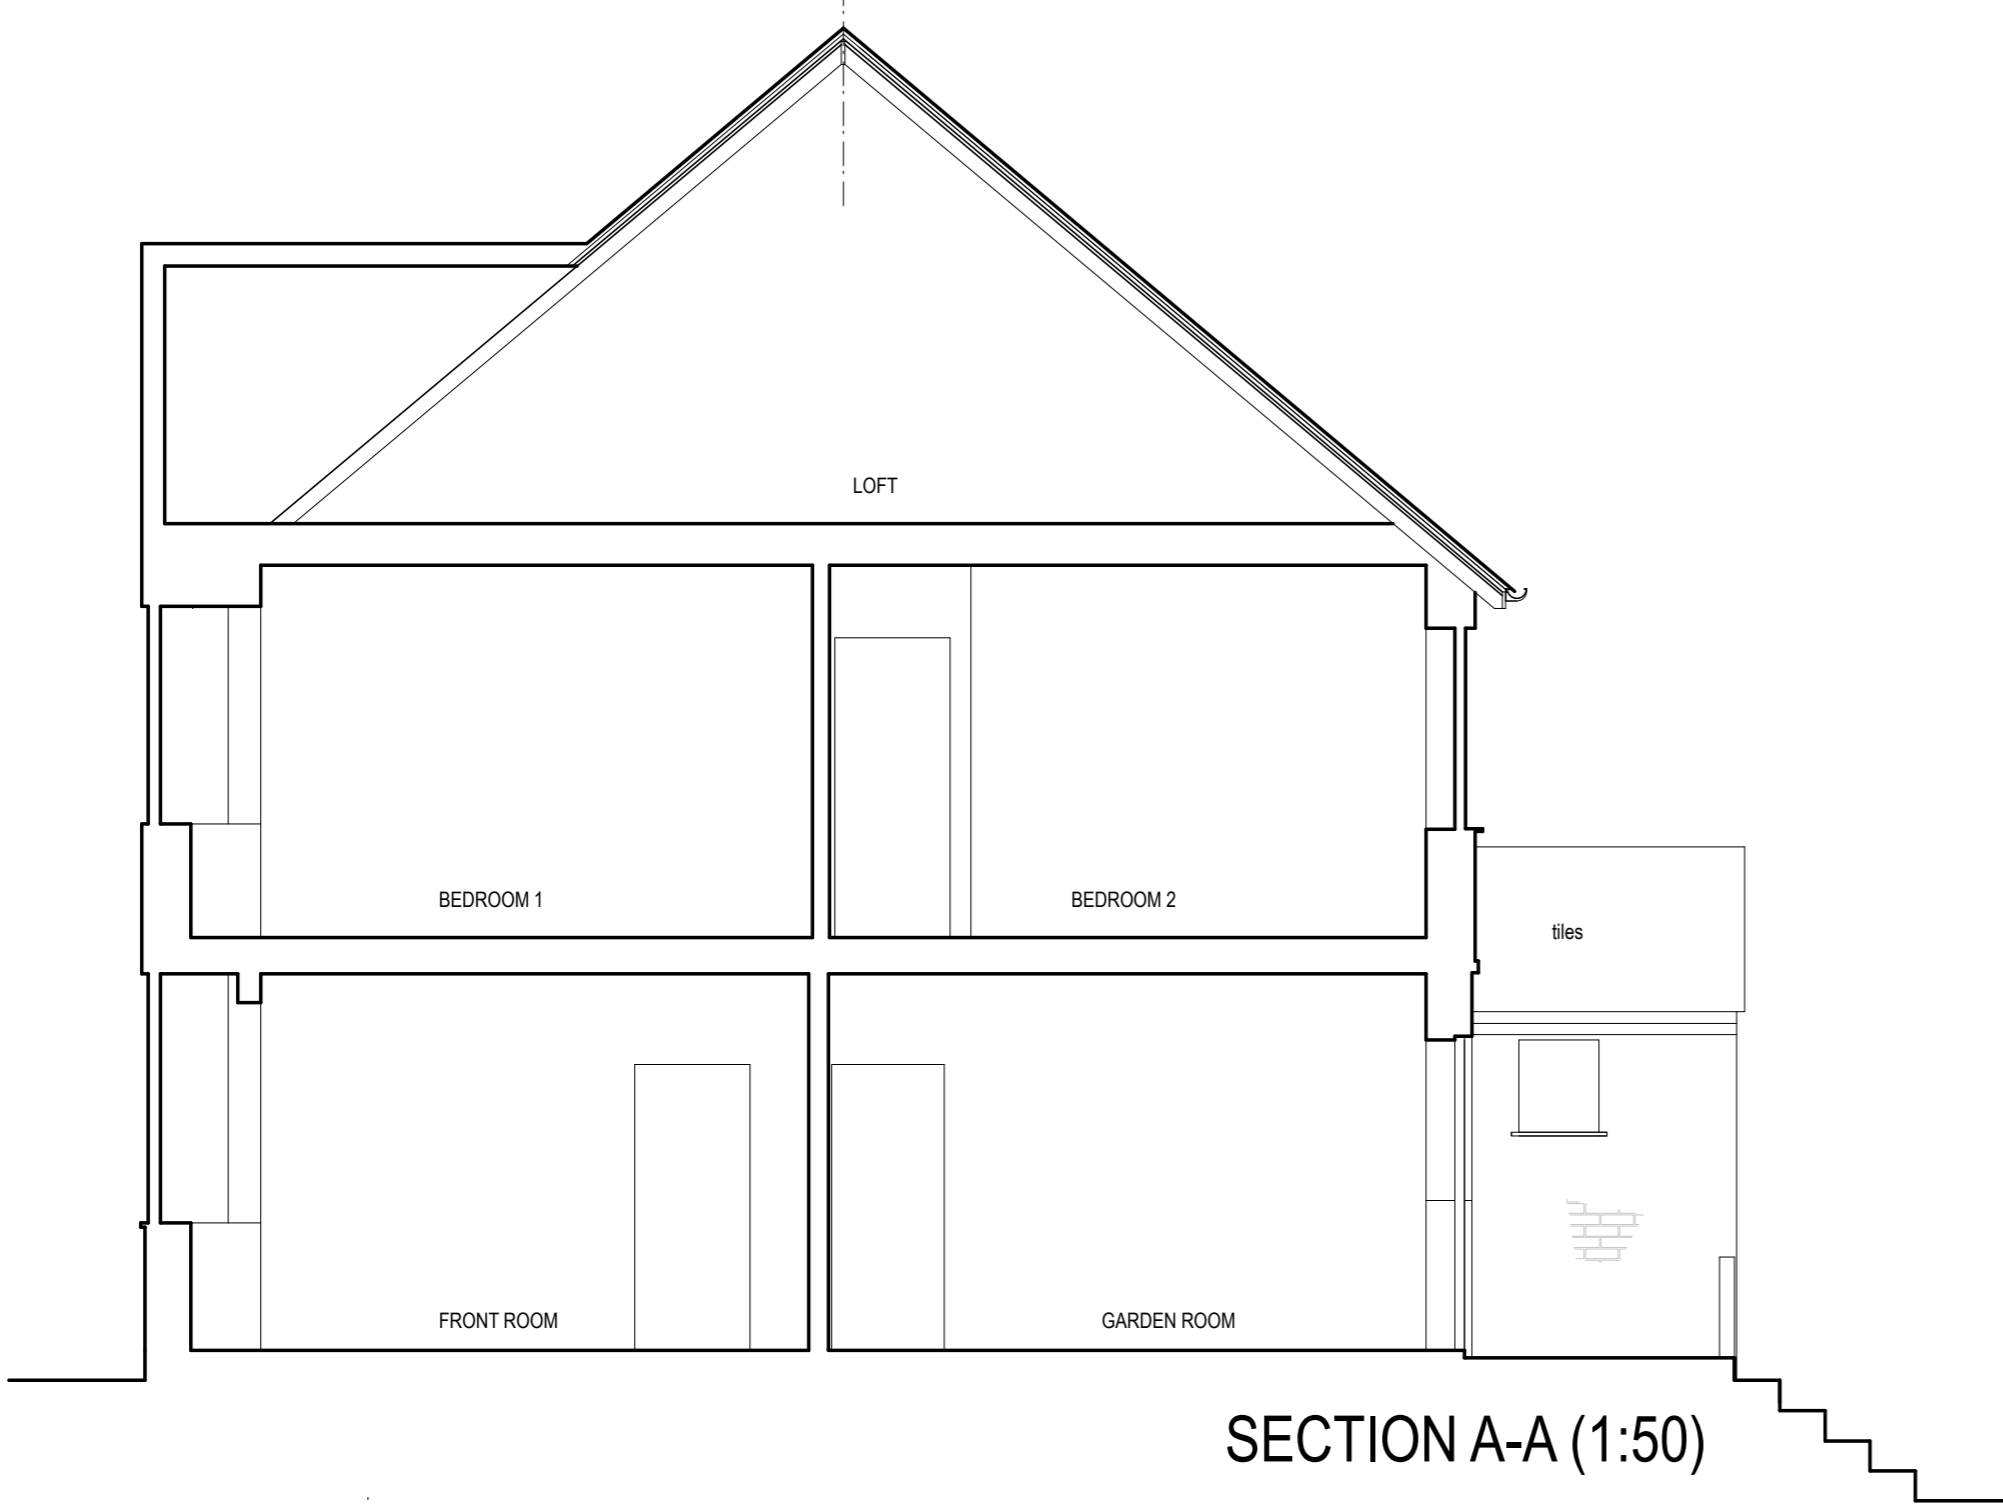

SECTION A-A (1:50)

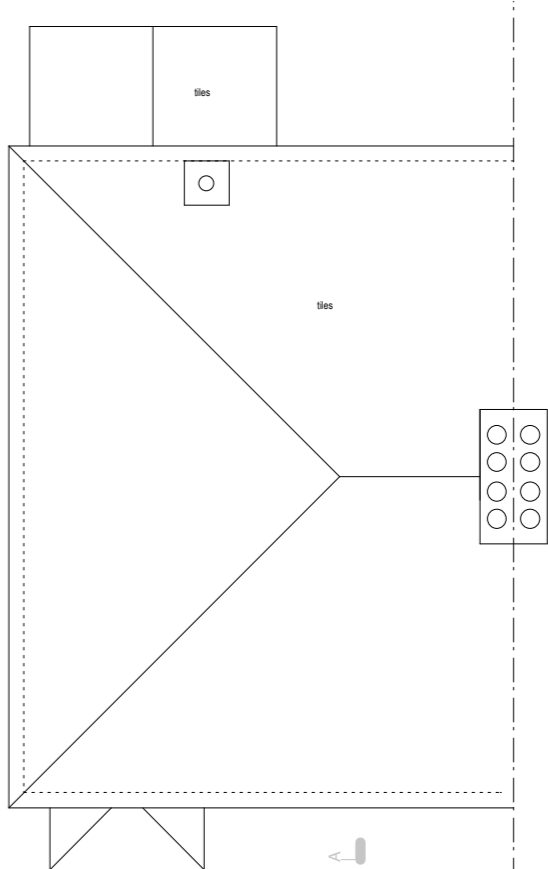

ROOF PLAN (1:100)




REAR ELEVATION(1:50)



SIDE ELEVATION(1:50)

Notes:

Do not scale from this drawing. Main contractor to check all dimensions on site and report any discrepancies to the architect immediately. All dimensions are in millimetres unless otherwise indicated

 

PLANNING

Project:	9 Peel Road
Drawing Title:	As Existing
Drawing No:	PR9.01
Date:	May 2022
Scale:	1:50,1:100 @A1

dparchitect

106B Dunstons Road
London SE22 0HE

t: 07951-739262
edpa.dpa@googlemail.com