


FIRST FLOOR PLAN @1:100

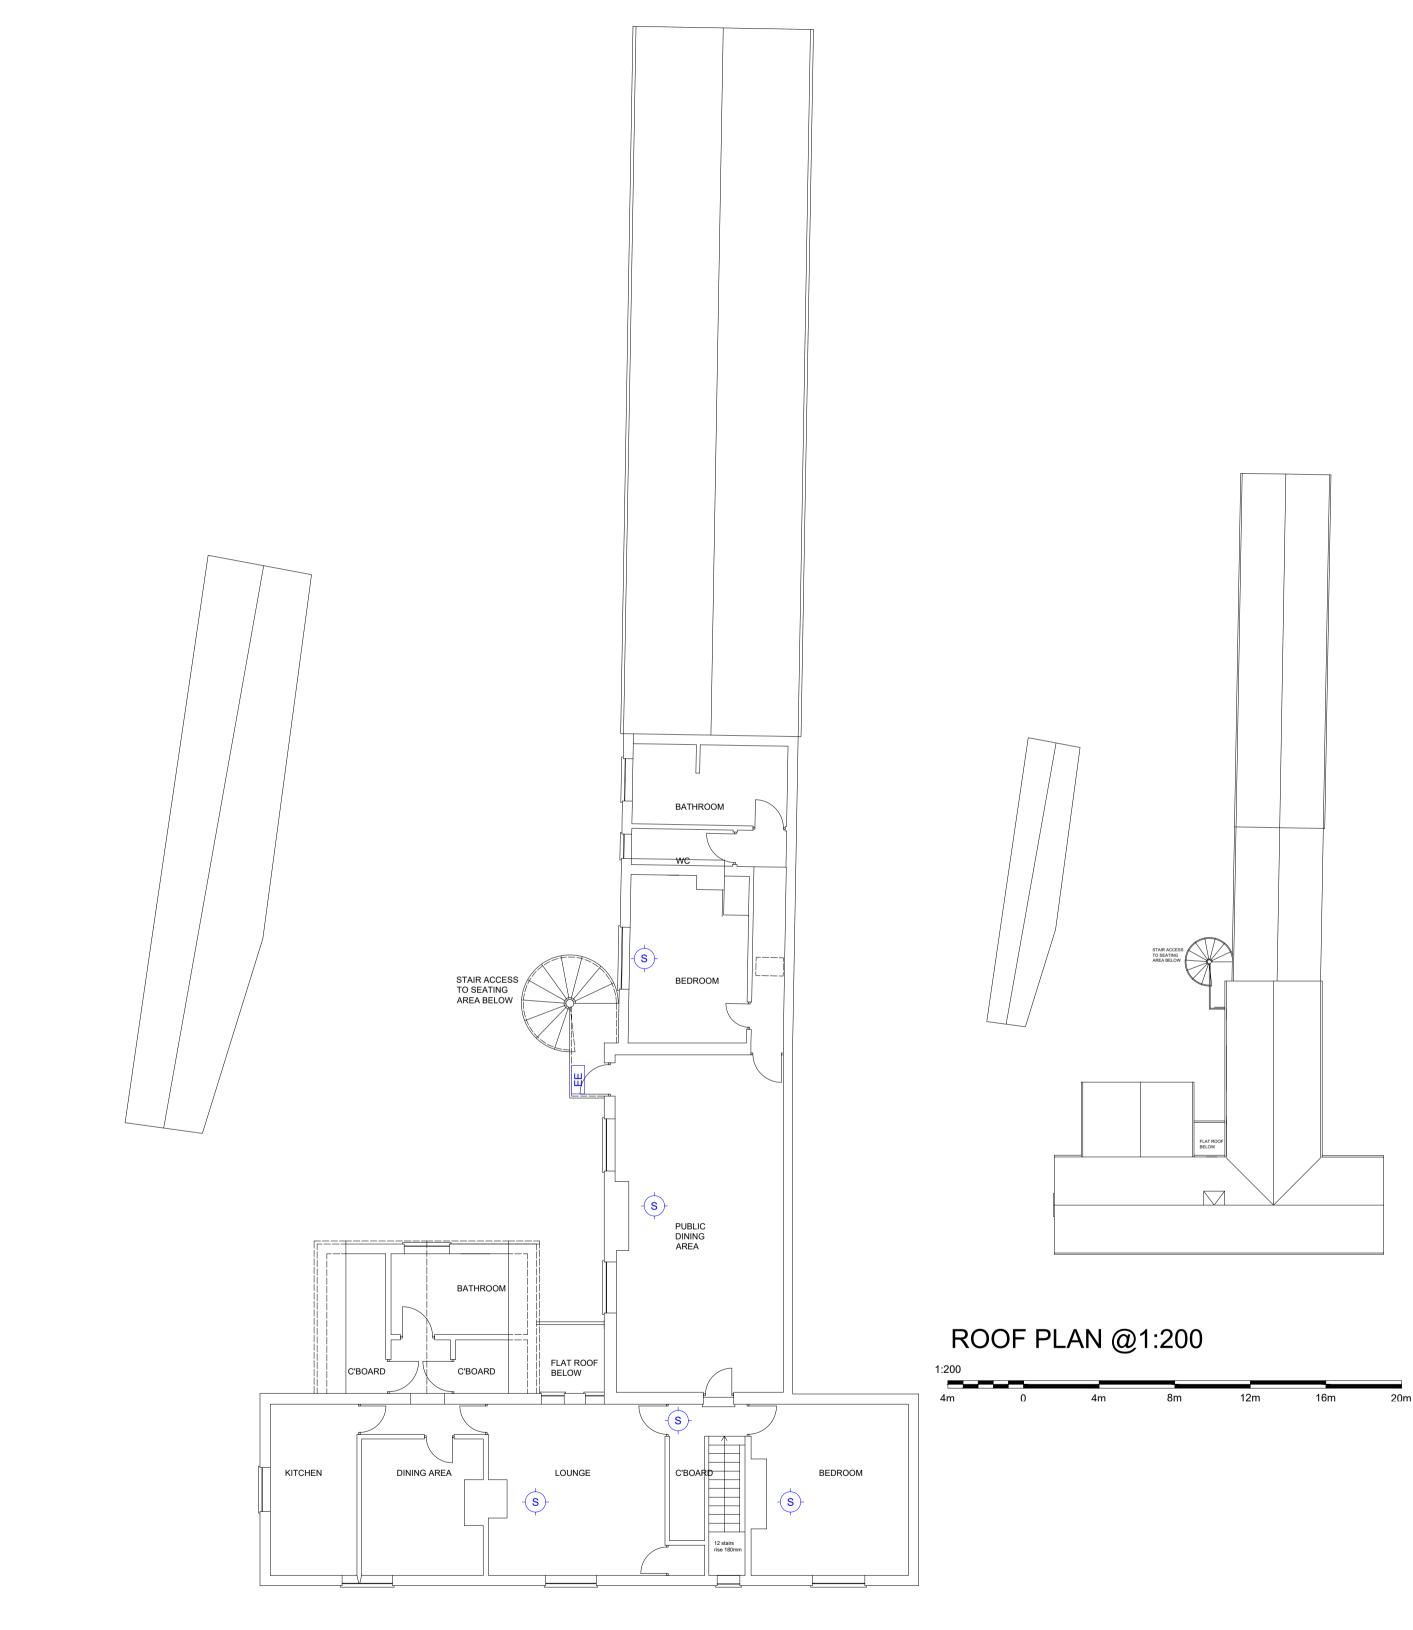

KEY

N1
N2
N3
N4
N5
FB
$\overline{}$
co
FO
WA
E1
EE
-(H)-
Ŷ
-(s)-
\odot
L
FAP
AWP
SWP
ATM
PP
$\langle \mathbf{J} \rangle$
Ċ
~

Staff Fire Notice
'Fire Door Keep Locked' sign
'Fire Exit Keep Clear' sign
'Fire Door Keep Locked' sign
Fire Blanket
Dry Powder Fire Extinguisher
Carbon Dioxide Fire Extinguisher
Foam Fire Extinguisher
Water Fire Extinguisher
Emergency Light Fitting
Emergency Exit Sign
Heat Detector
Smoke Detector
Break Glass Call Point
Fire Alarm Sounder
Fire Alarm Panel
Amusement with Prizes
Skill with Prizes
Cash machines
Pay Phone
Juke Box
Cigarette M/c

General Fire Notice



WHEATSHEAF INN

11 NOTTINGHAM ROAD NOTTINGHAM NG12 3BP

PHC: 16229

Drawing No: 11.21/16229/FP.RP

FLOOR/ROOF PLAN

Scale: AS STATED @ A1 Drawn By: AF

MARSTON'S PUBS AND BARS, SURVEYORS DEPARTMENT, MARSTON'S HOUSE, BREWERY ROAD, WOLVERHAMPTON, WV1 4JT Tel: 01902 711811

* Contractors responsibility to check all site dimensions & levels prior to commencing works.

- * Contractor to comply in all respects with current building regulations & guidelines whether specified on this drawing or not.
 * The drawing must be read & checked against any other specialist drawings privided

by the company or by consultants. This drawing and the works depicted are the copyright of the company & may not be replicated without written permission.