
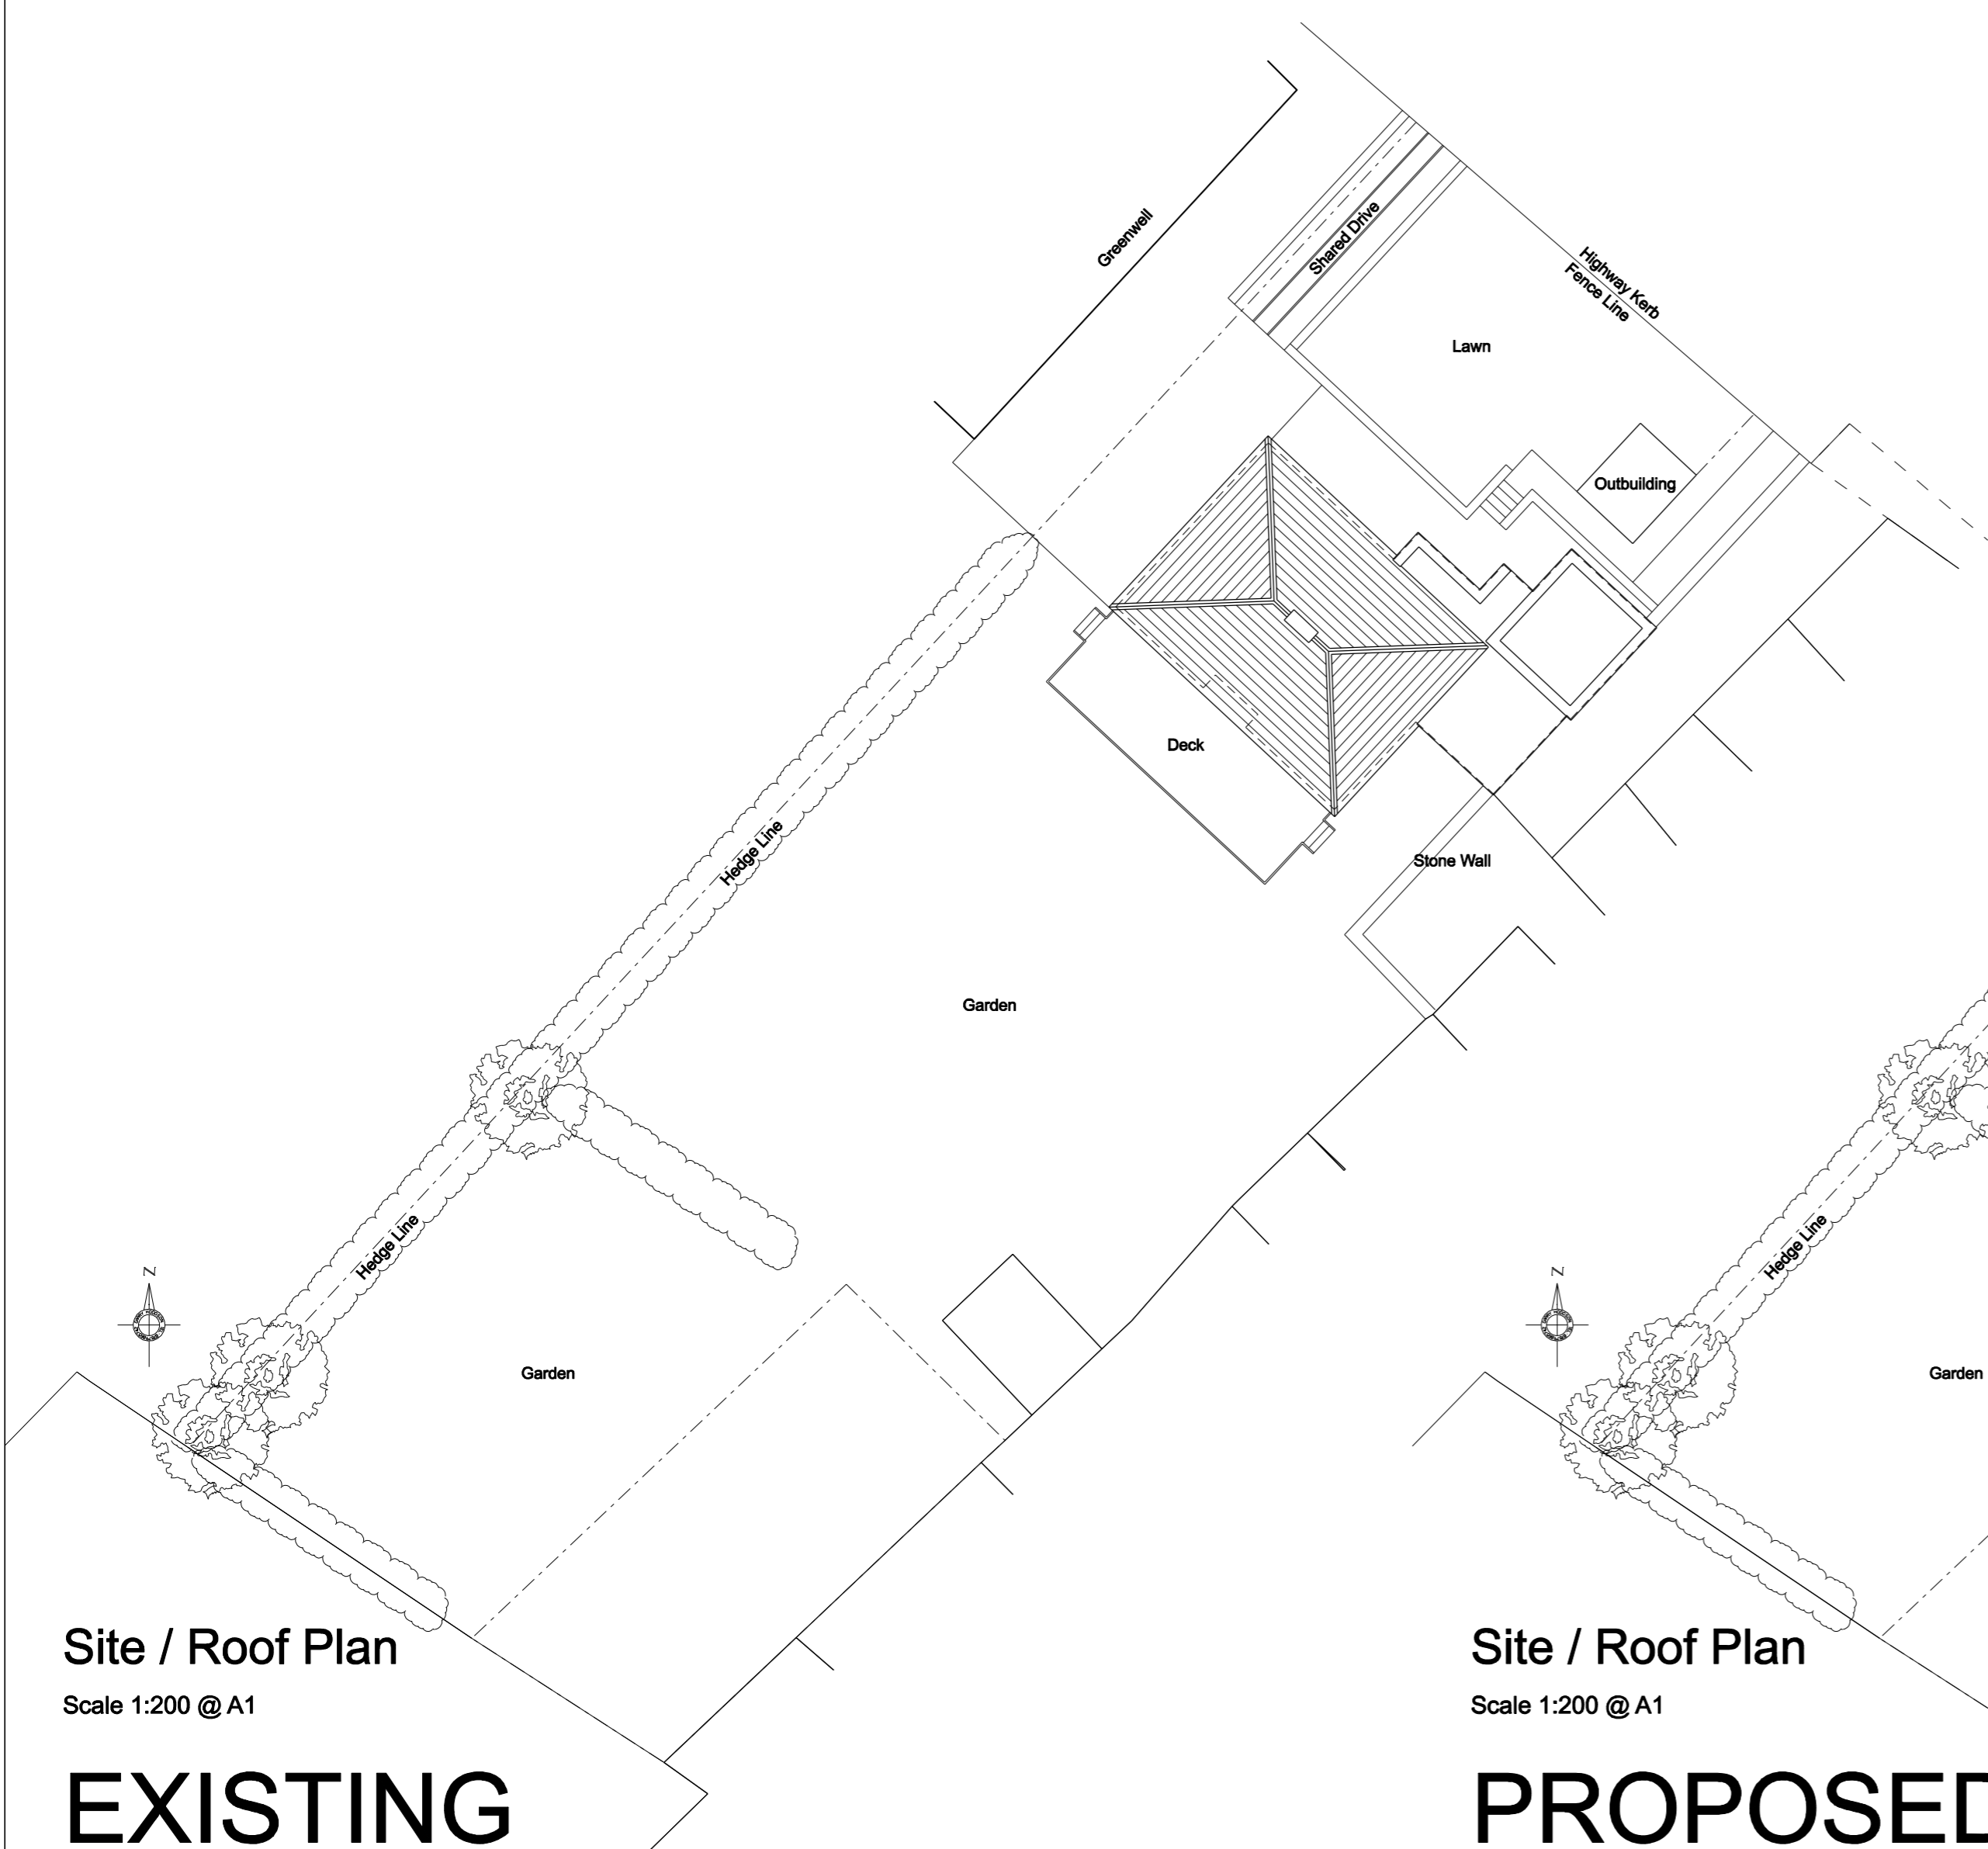



© Drawing and design copyright of GHBD Limited. This drawing has been produced for Mrs McDermott for the extension and alterations to Windy ridge, Ironworks Road, Tow Law, DL13 4AJ. It is not intended for use by any other person for any other purpose. This drawing has been produced from information supplied by third parties & as such their accuracy cannot be guaranteed. Do not scale the drawing. Use figured dimensions in all cases. Check all dimensions on site.

 

Site / Roof Plan

Scale 1:200 @ A1

EXISTING

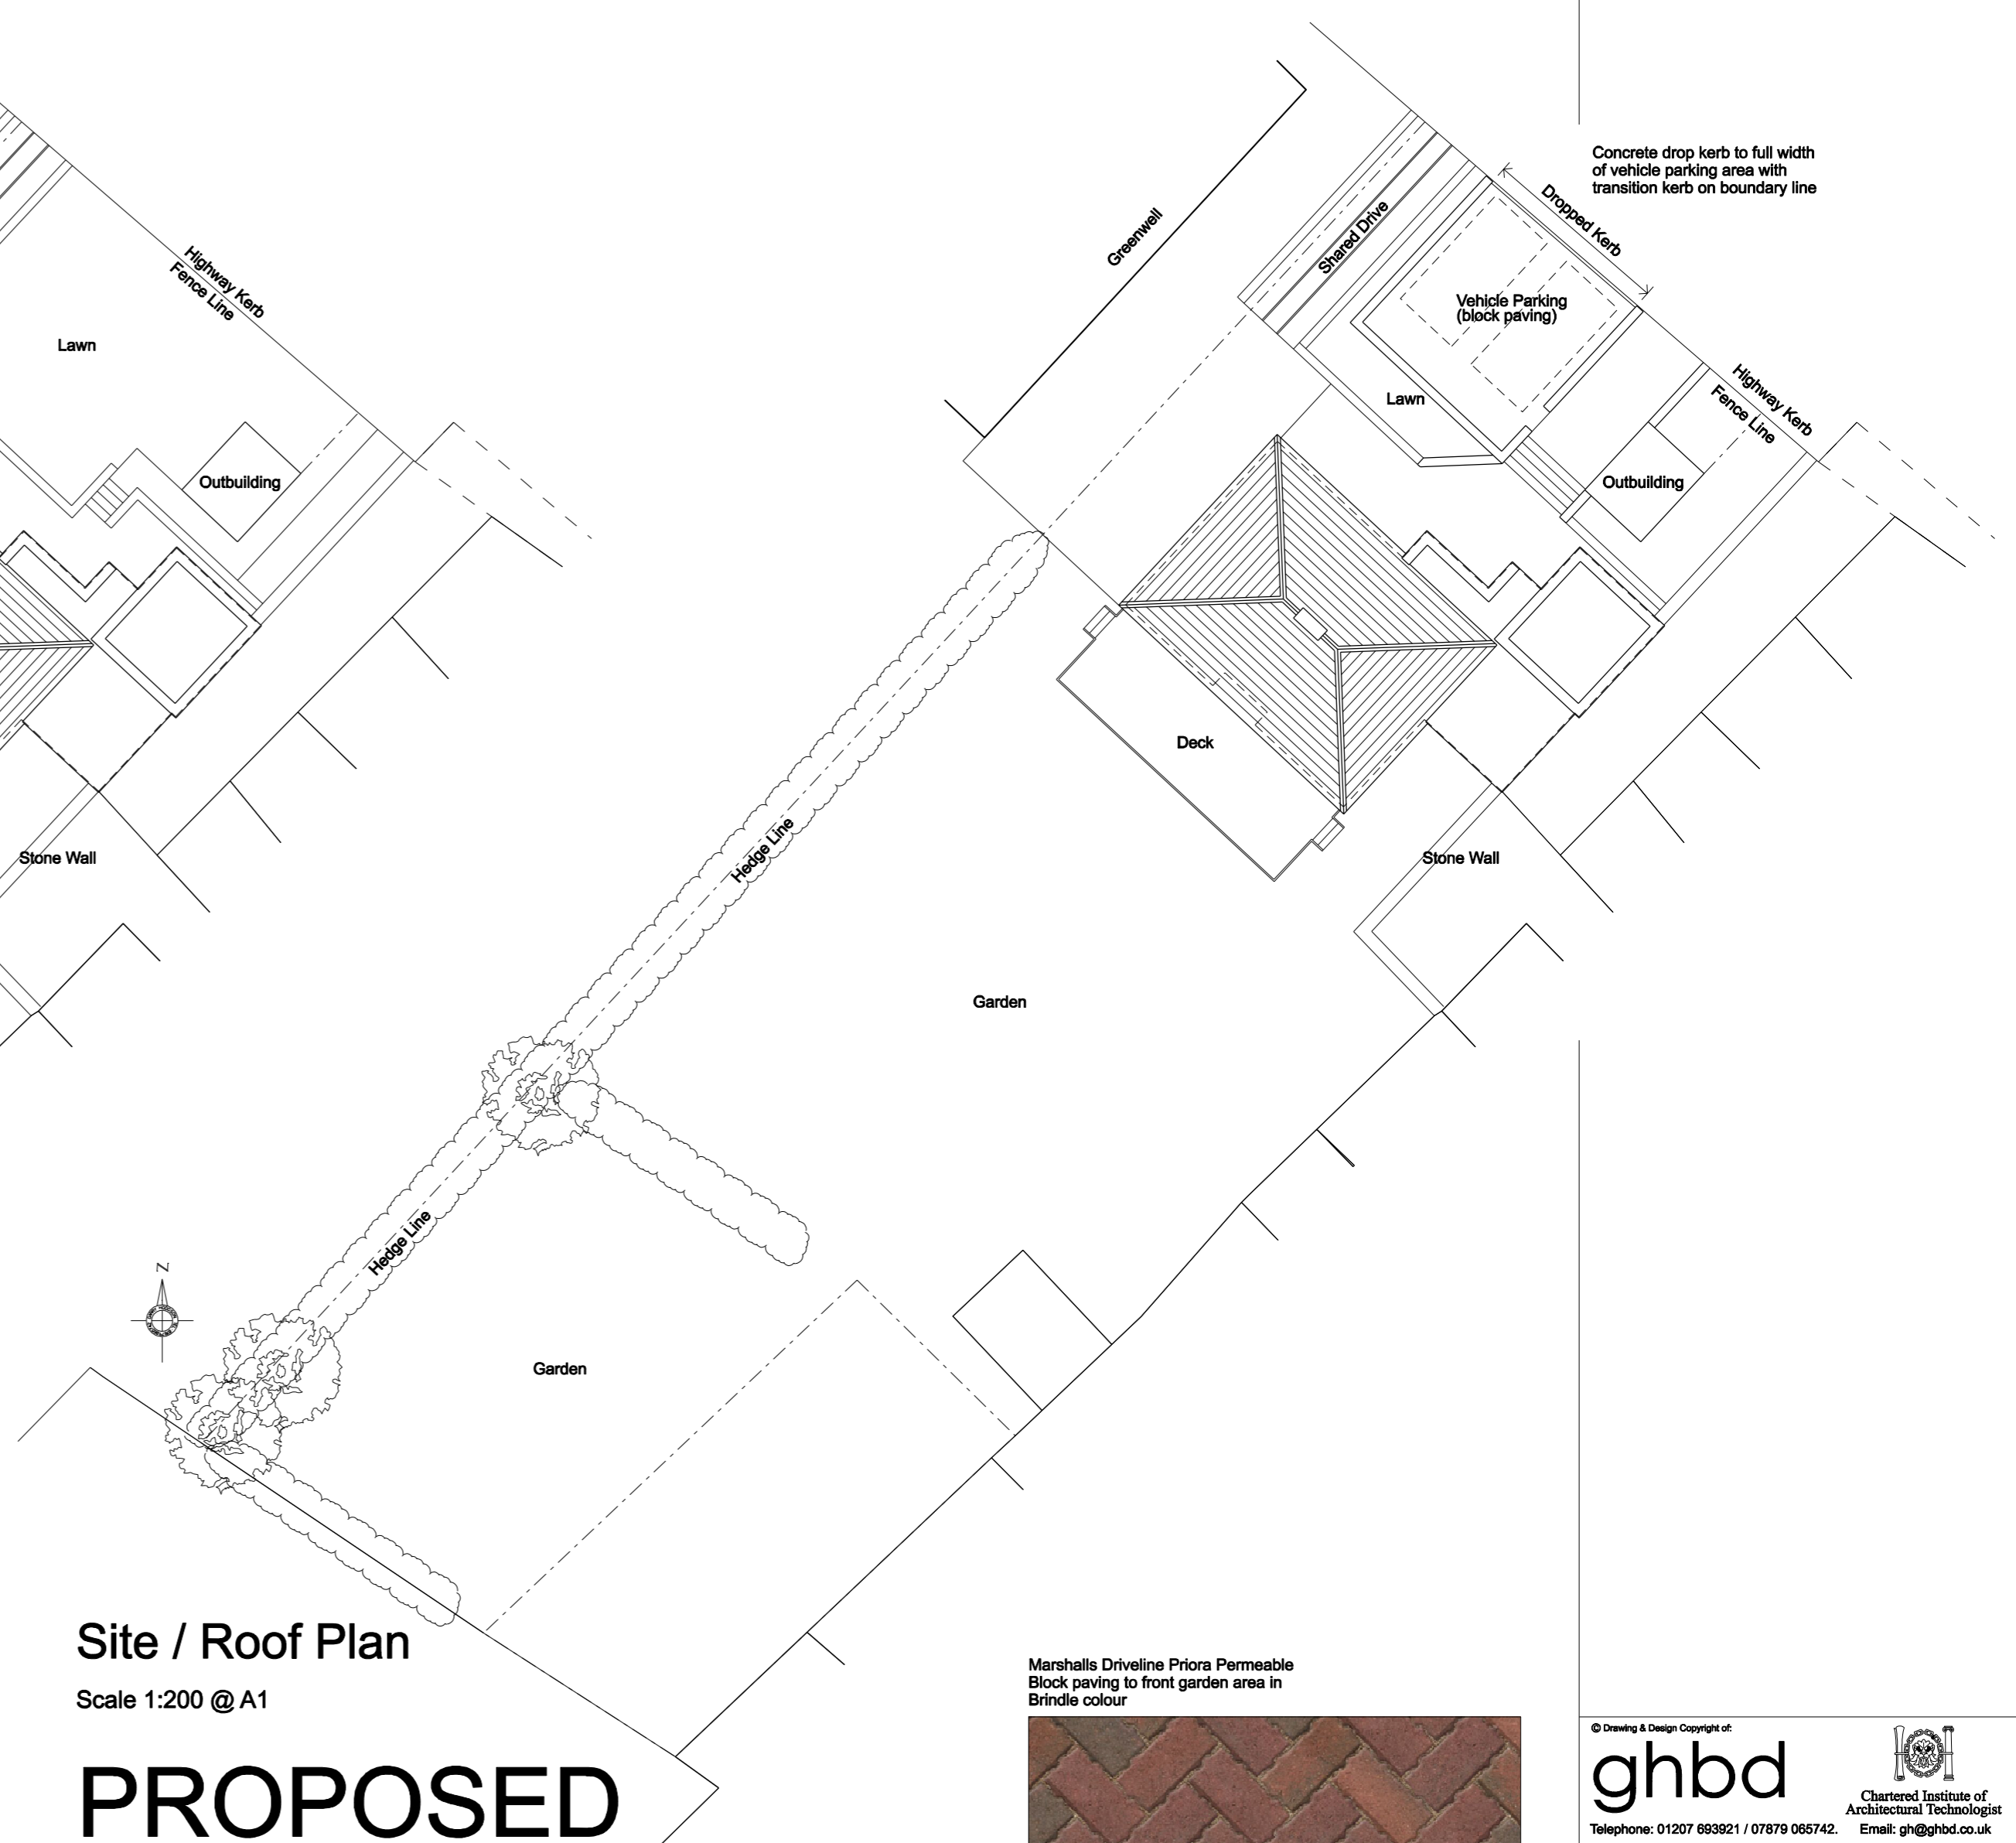


Site / Roof Plan

Scale 1:200 @ A1


PROPOSED

Concrete drop kerb to full width of vehicle parking area with transition kerb on boundary line

Marshalls Driveline Piora Permeable Block paving to front garden area in Brindle colour

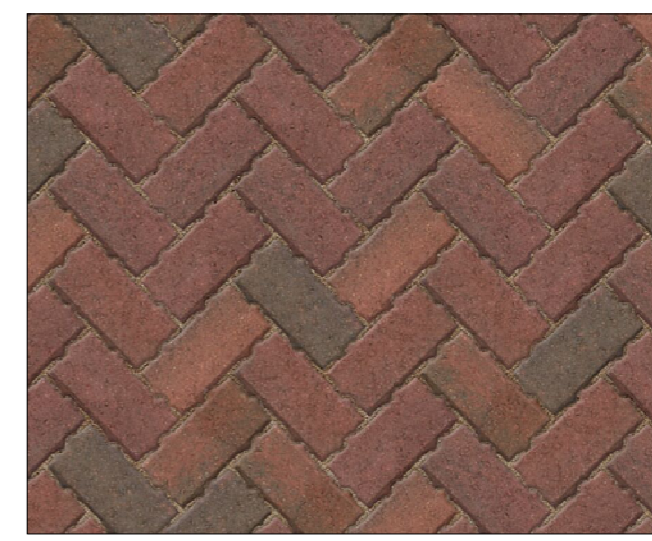

© Drawing & Design Copyright of:

ghbd 
 Chartered Institute of Architectural Technologists
 Telephone: 01207 693921 / 07879 065742. Email: gh@ghbd.co.uk

Job
 Dropped Kerb to Windyridge, Ironworks Road, Tow Law, Co Durham. DL13 4AJ

Drawing
 Site / Roof Plan
 Existing & Proposed

Date Jun'22	Scale 1:200 @ A2
Job No. 22/38	Drawing No. 100
	Revision —