




NORTH EAST ELEVATION

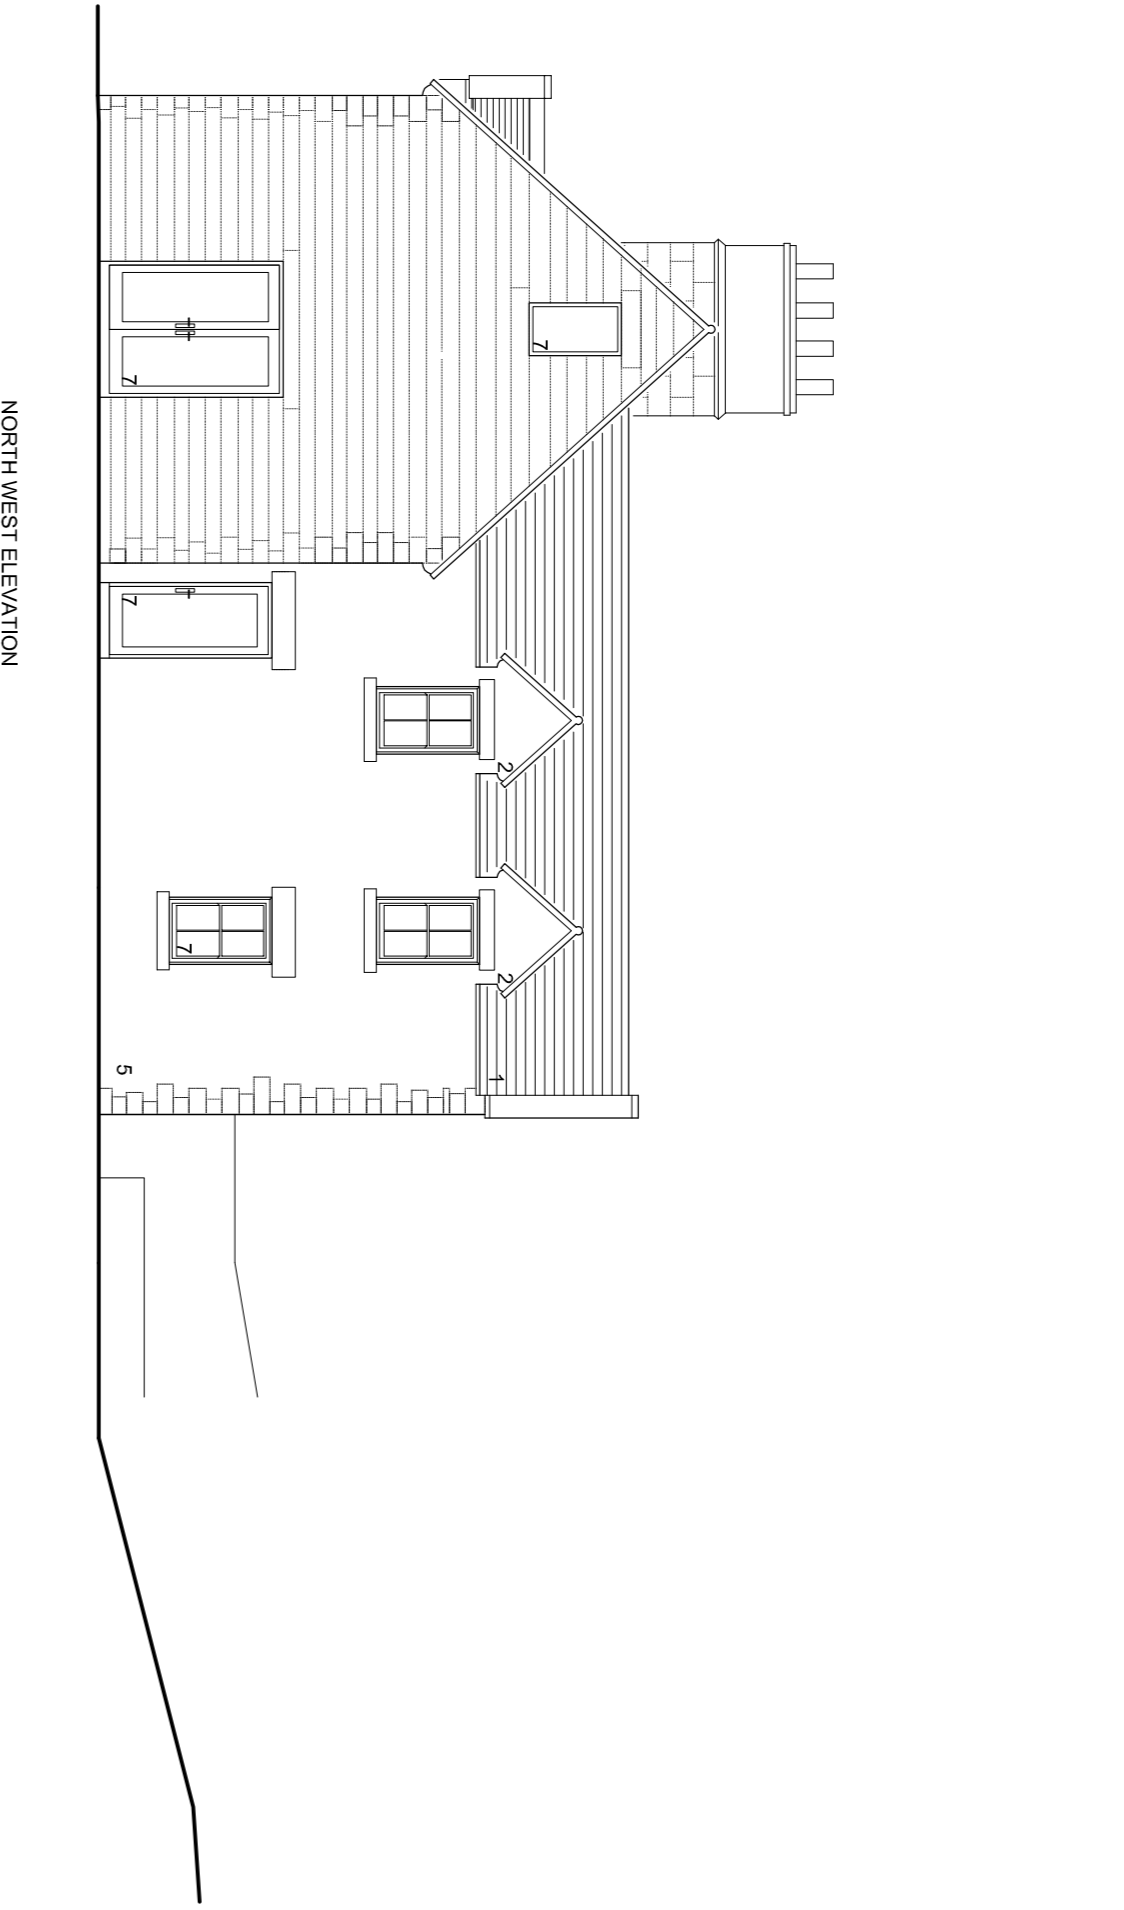


NORTH WEST ELEVATION

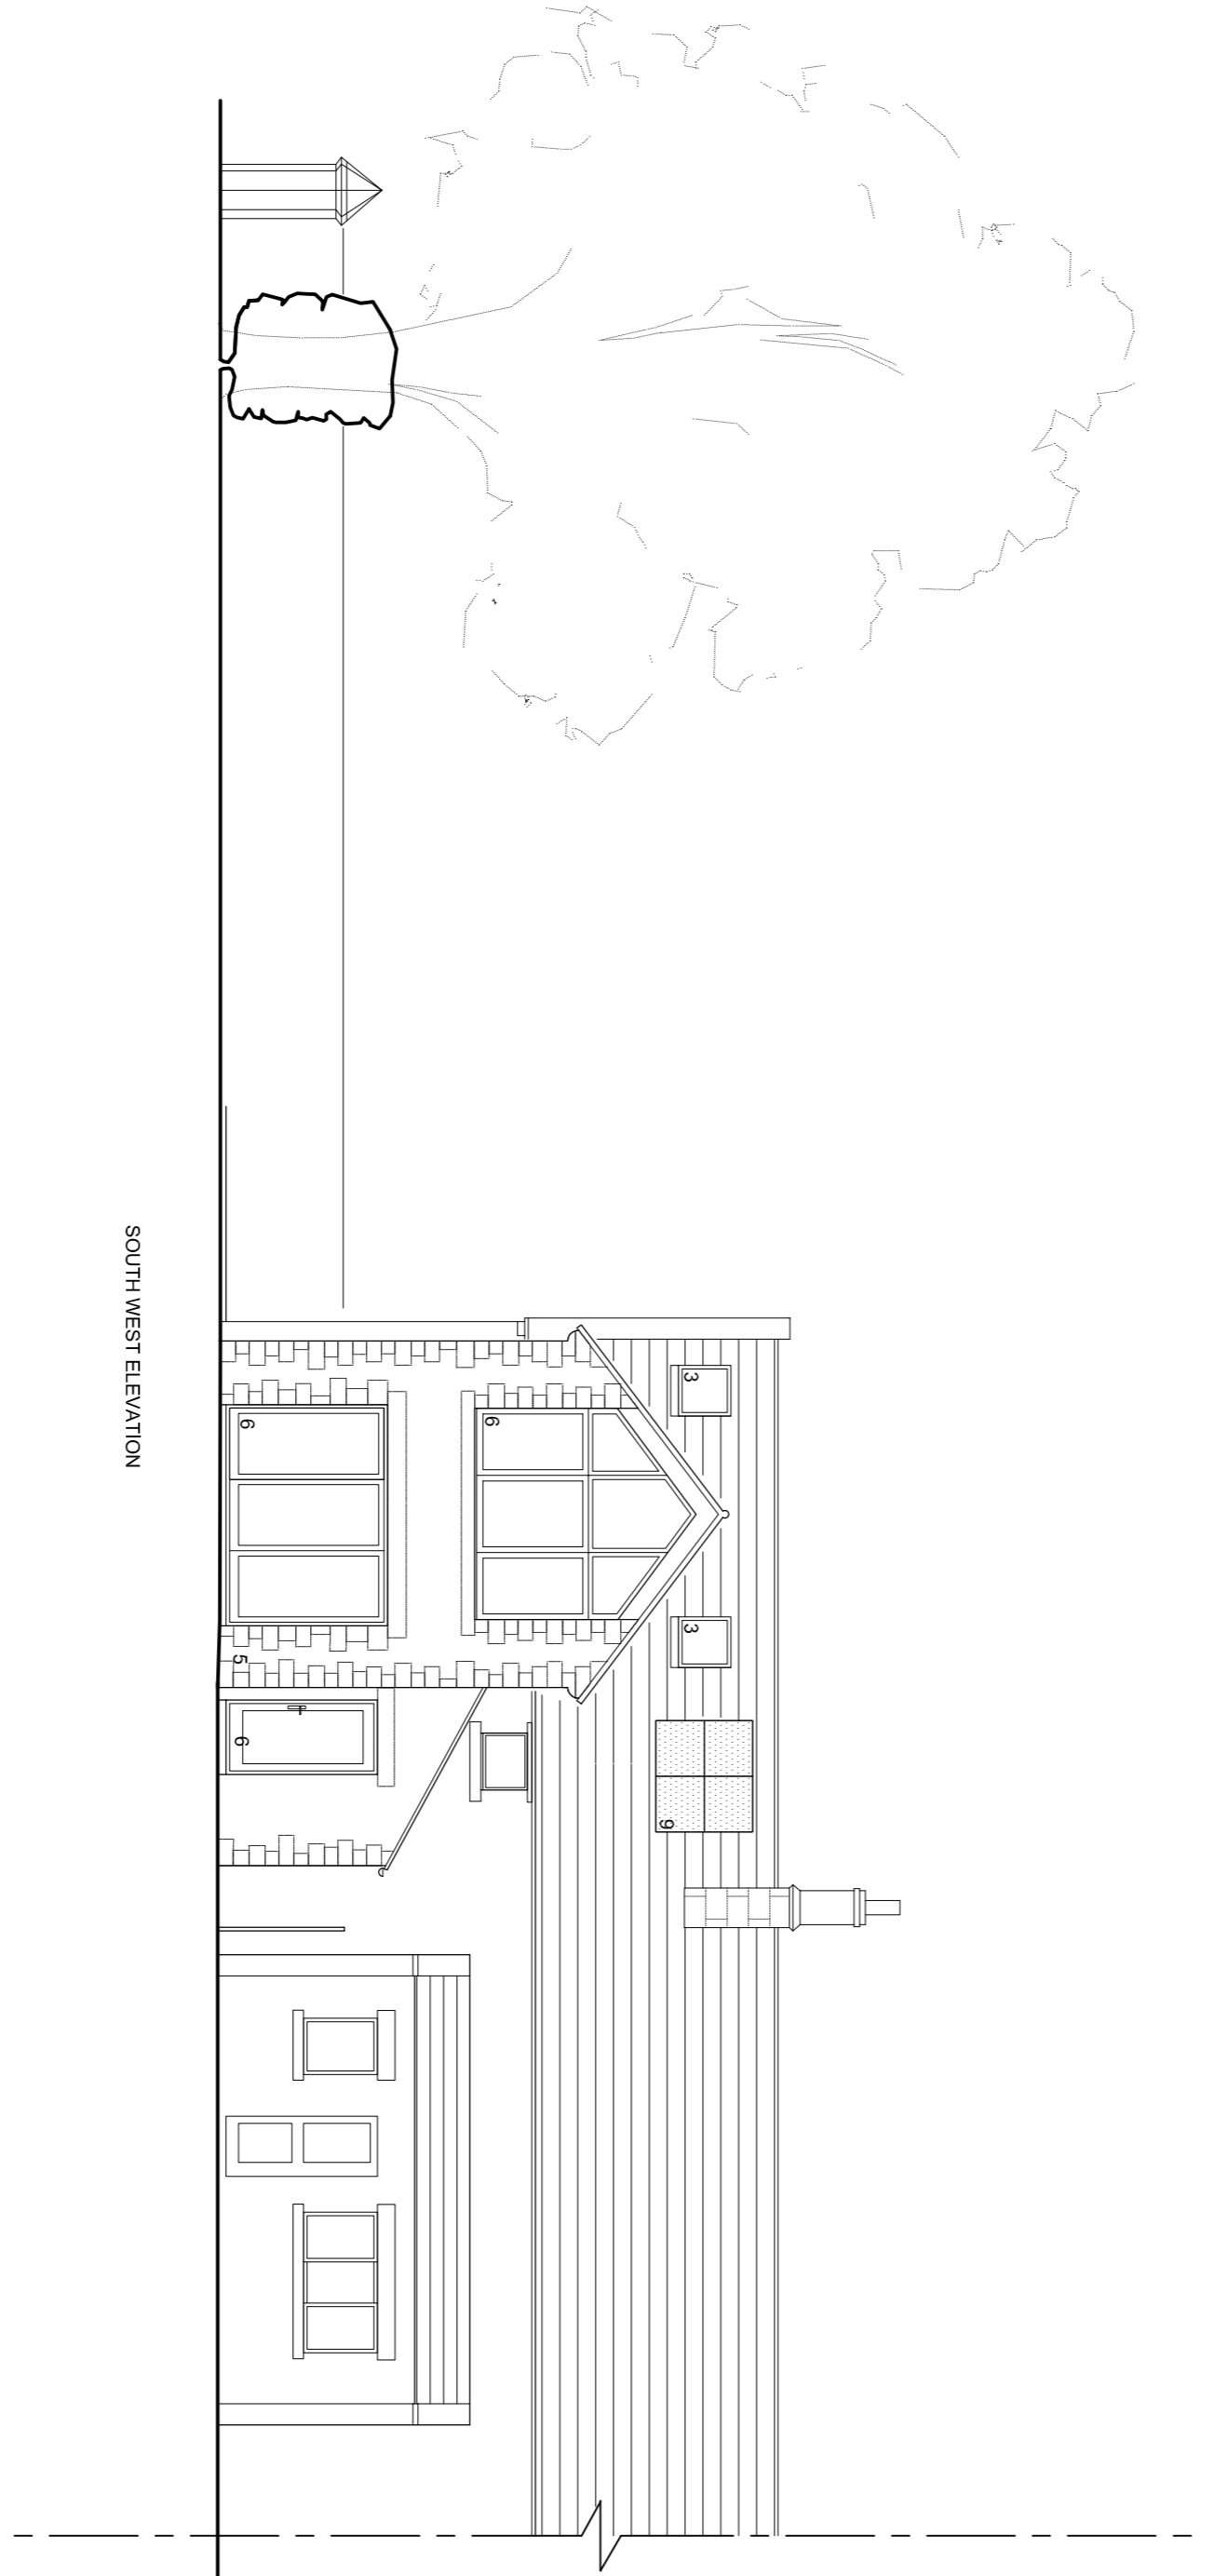

SOUTH WEST ELEVATION

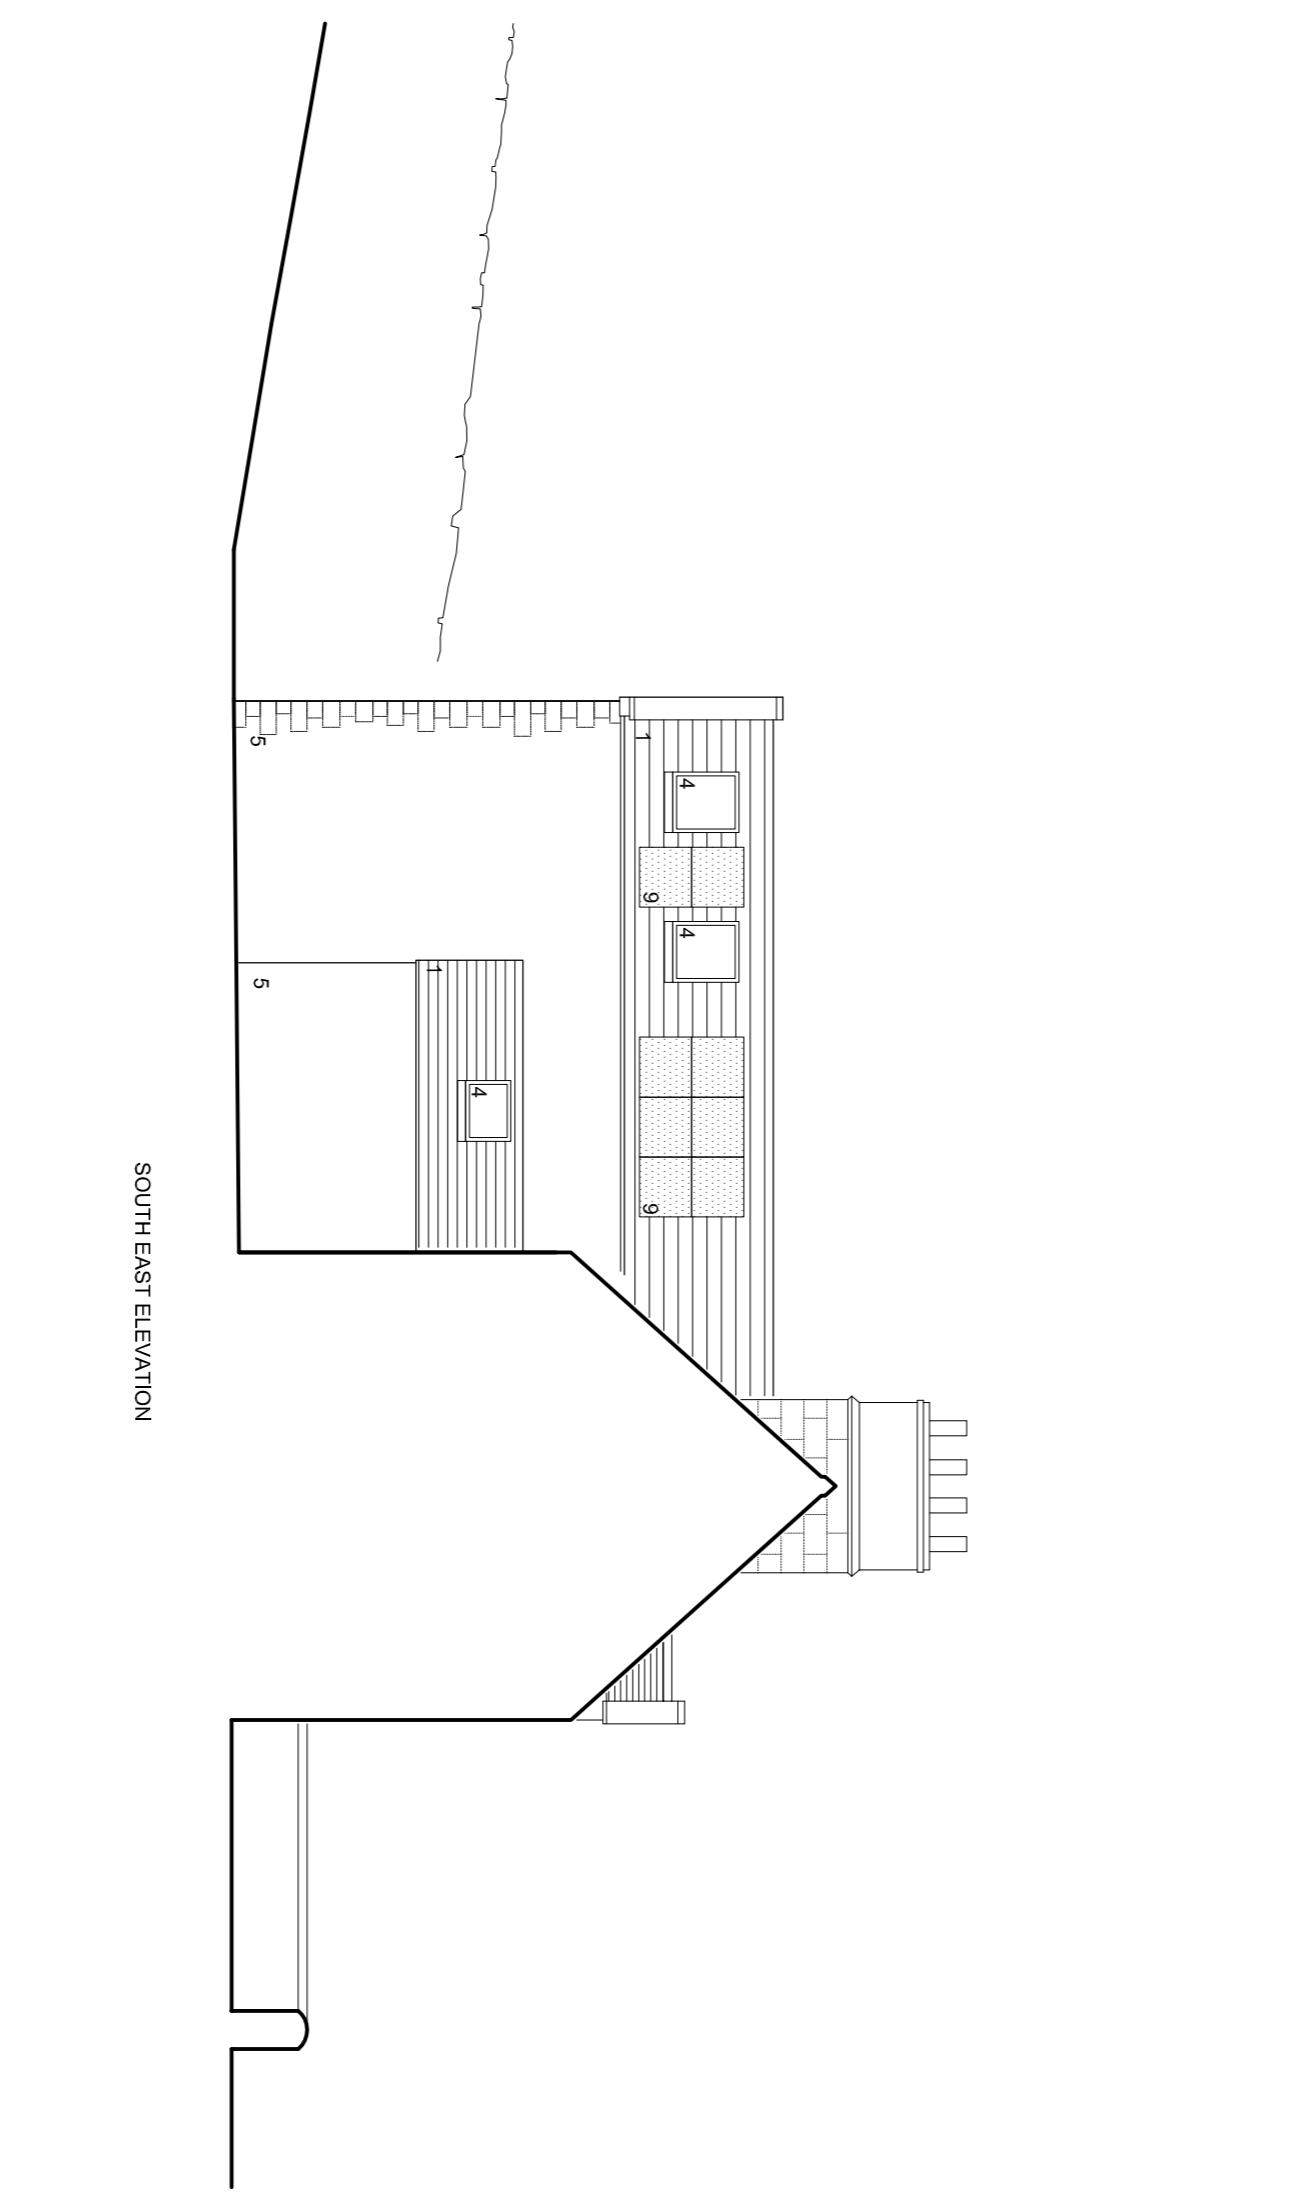

SOUTH EAST ELEVATION

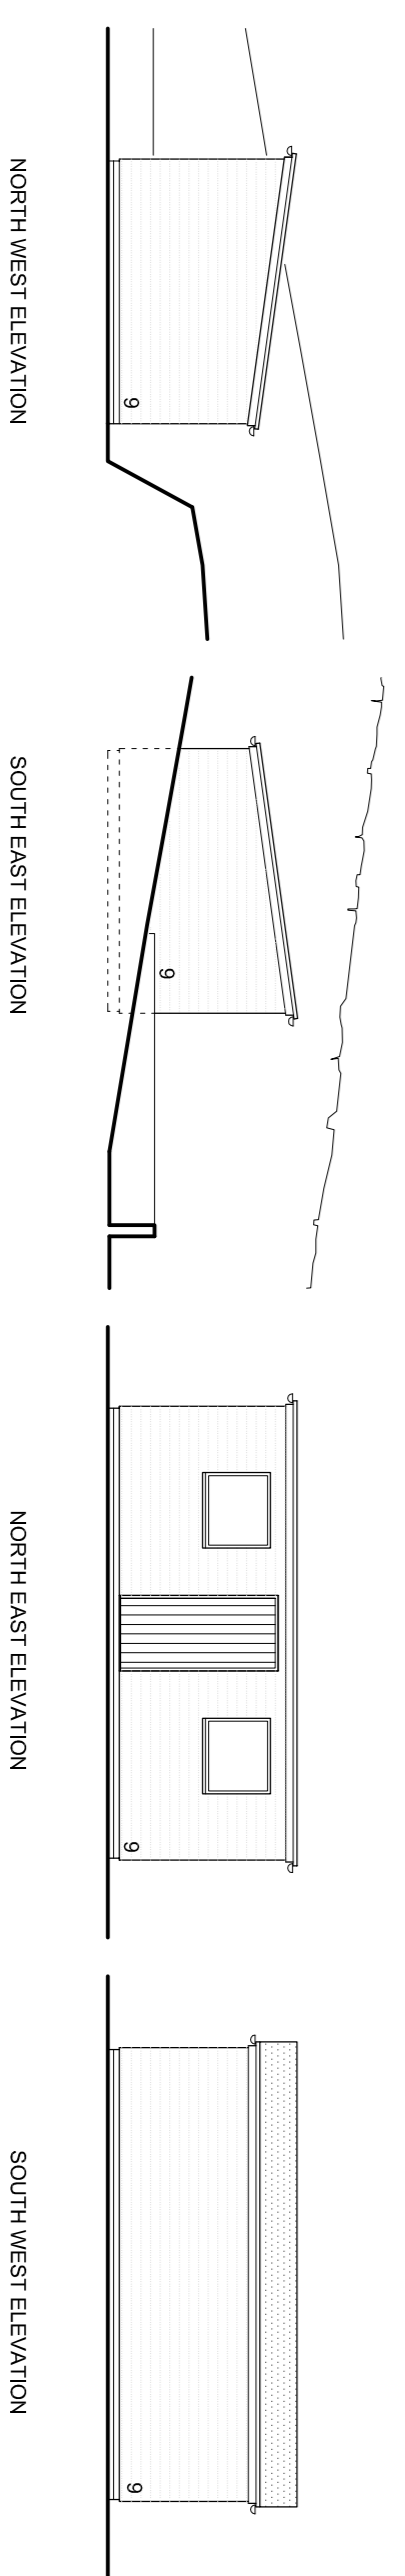

NORTH WEST ELEVATION


SOUTH EAST ELEVATION

NORTH EAST ELEVATION

SOUTH WEST ELEVATION

PROPOSED STORE BUILDINGS

- SPECIFICATION NOTES:**
1. Natural slate roof to match existing
 2. New stone-clad dormer window to match existing
 3. New rooflight Velux FK08 65x118
 4. New rooflight Velux FK09 75x140
 5. New rooflight Velux FK09 75x140
 6. Powdercoated aluminium doors & windows
 7. Painted timber door & windows
 8. Solar panels
 9. New store building with untreated timber cladding and grey GRP roof

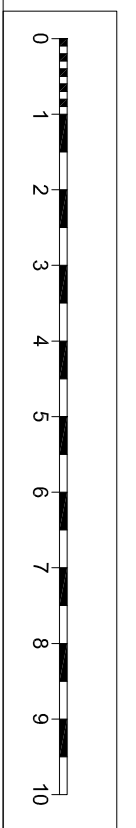

GILES ARTHUR ARCHITECTS		DRAWING: ELEVATIONS AS PROPOSED
architects@gilesarthur.co.uk (0)1813 621146 www.gilesarthur.co.uk		STATUS: PLANNING APPLICATION
PROJECT 3 MIDDLETON COTTAGES, BELFORD, NE70 7LB		REVISION: B 26.05.2022
CLIENT: MRS STEWART	SCALE: 1:100 @ A1	DATE: 10.03.2022