


FIRST FLOOR PLAN

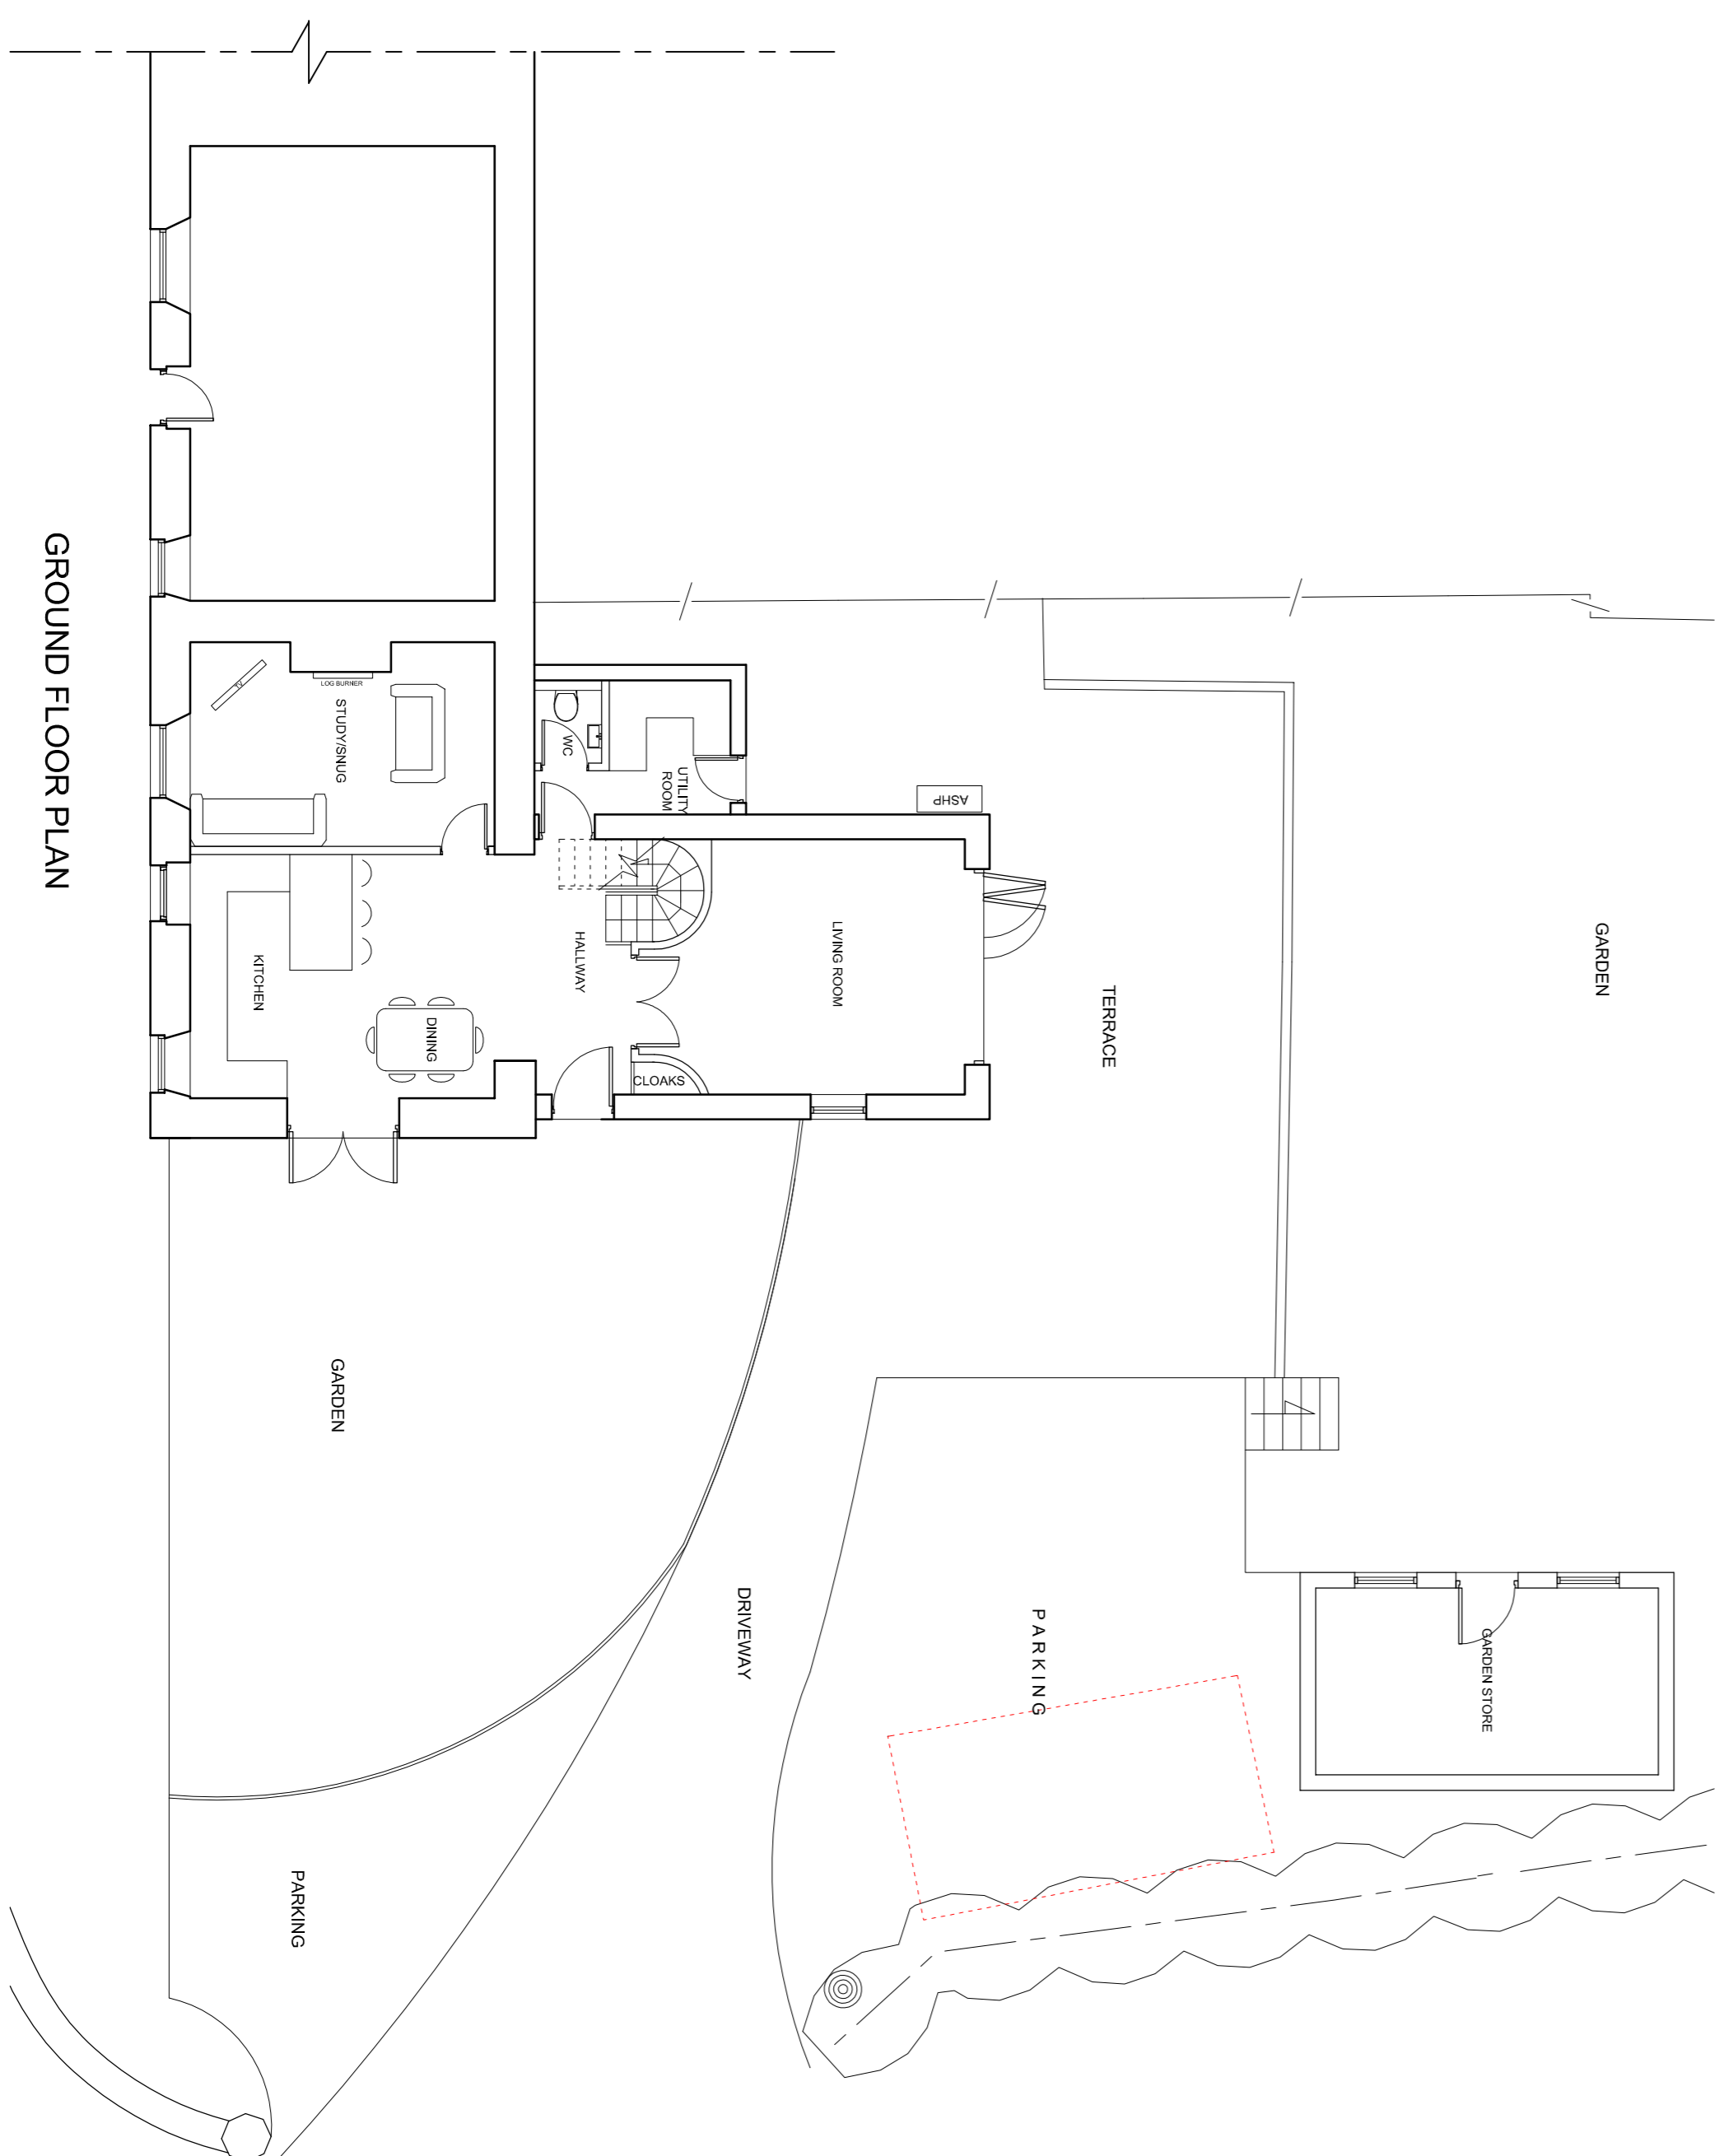

GROUND FLOOR PLAN

GILES ARTHUR ARCHITECTS	
architects@gilesarthur.co.uk 01813 621146 www.gilesarthur.co.uk	
PROFESSIONAL ARCHITECTS INCORPORATED IN ENGLAND	
PROJECT 3 MIDDLETON COTTAGES, BELFORD, NE70 7LB	
CLIENT:	MRS STEWART
DRAWING:	PLANS AS PROPOSED
STATUS:	PLANNING APPLICATION
DWG No:	MC 08B
REVISION:	B 26.05.2022
SCALE:	1:100 @ A1
DATE:	10/03/2022