


FIRST FLOOR PLAN

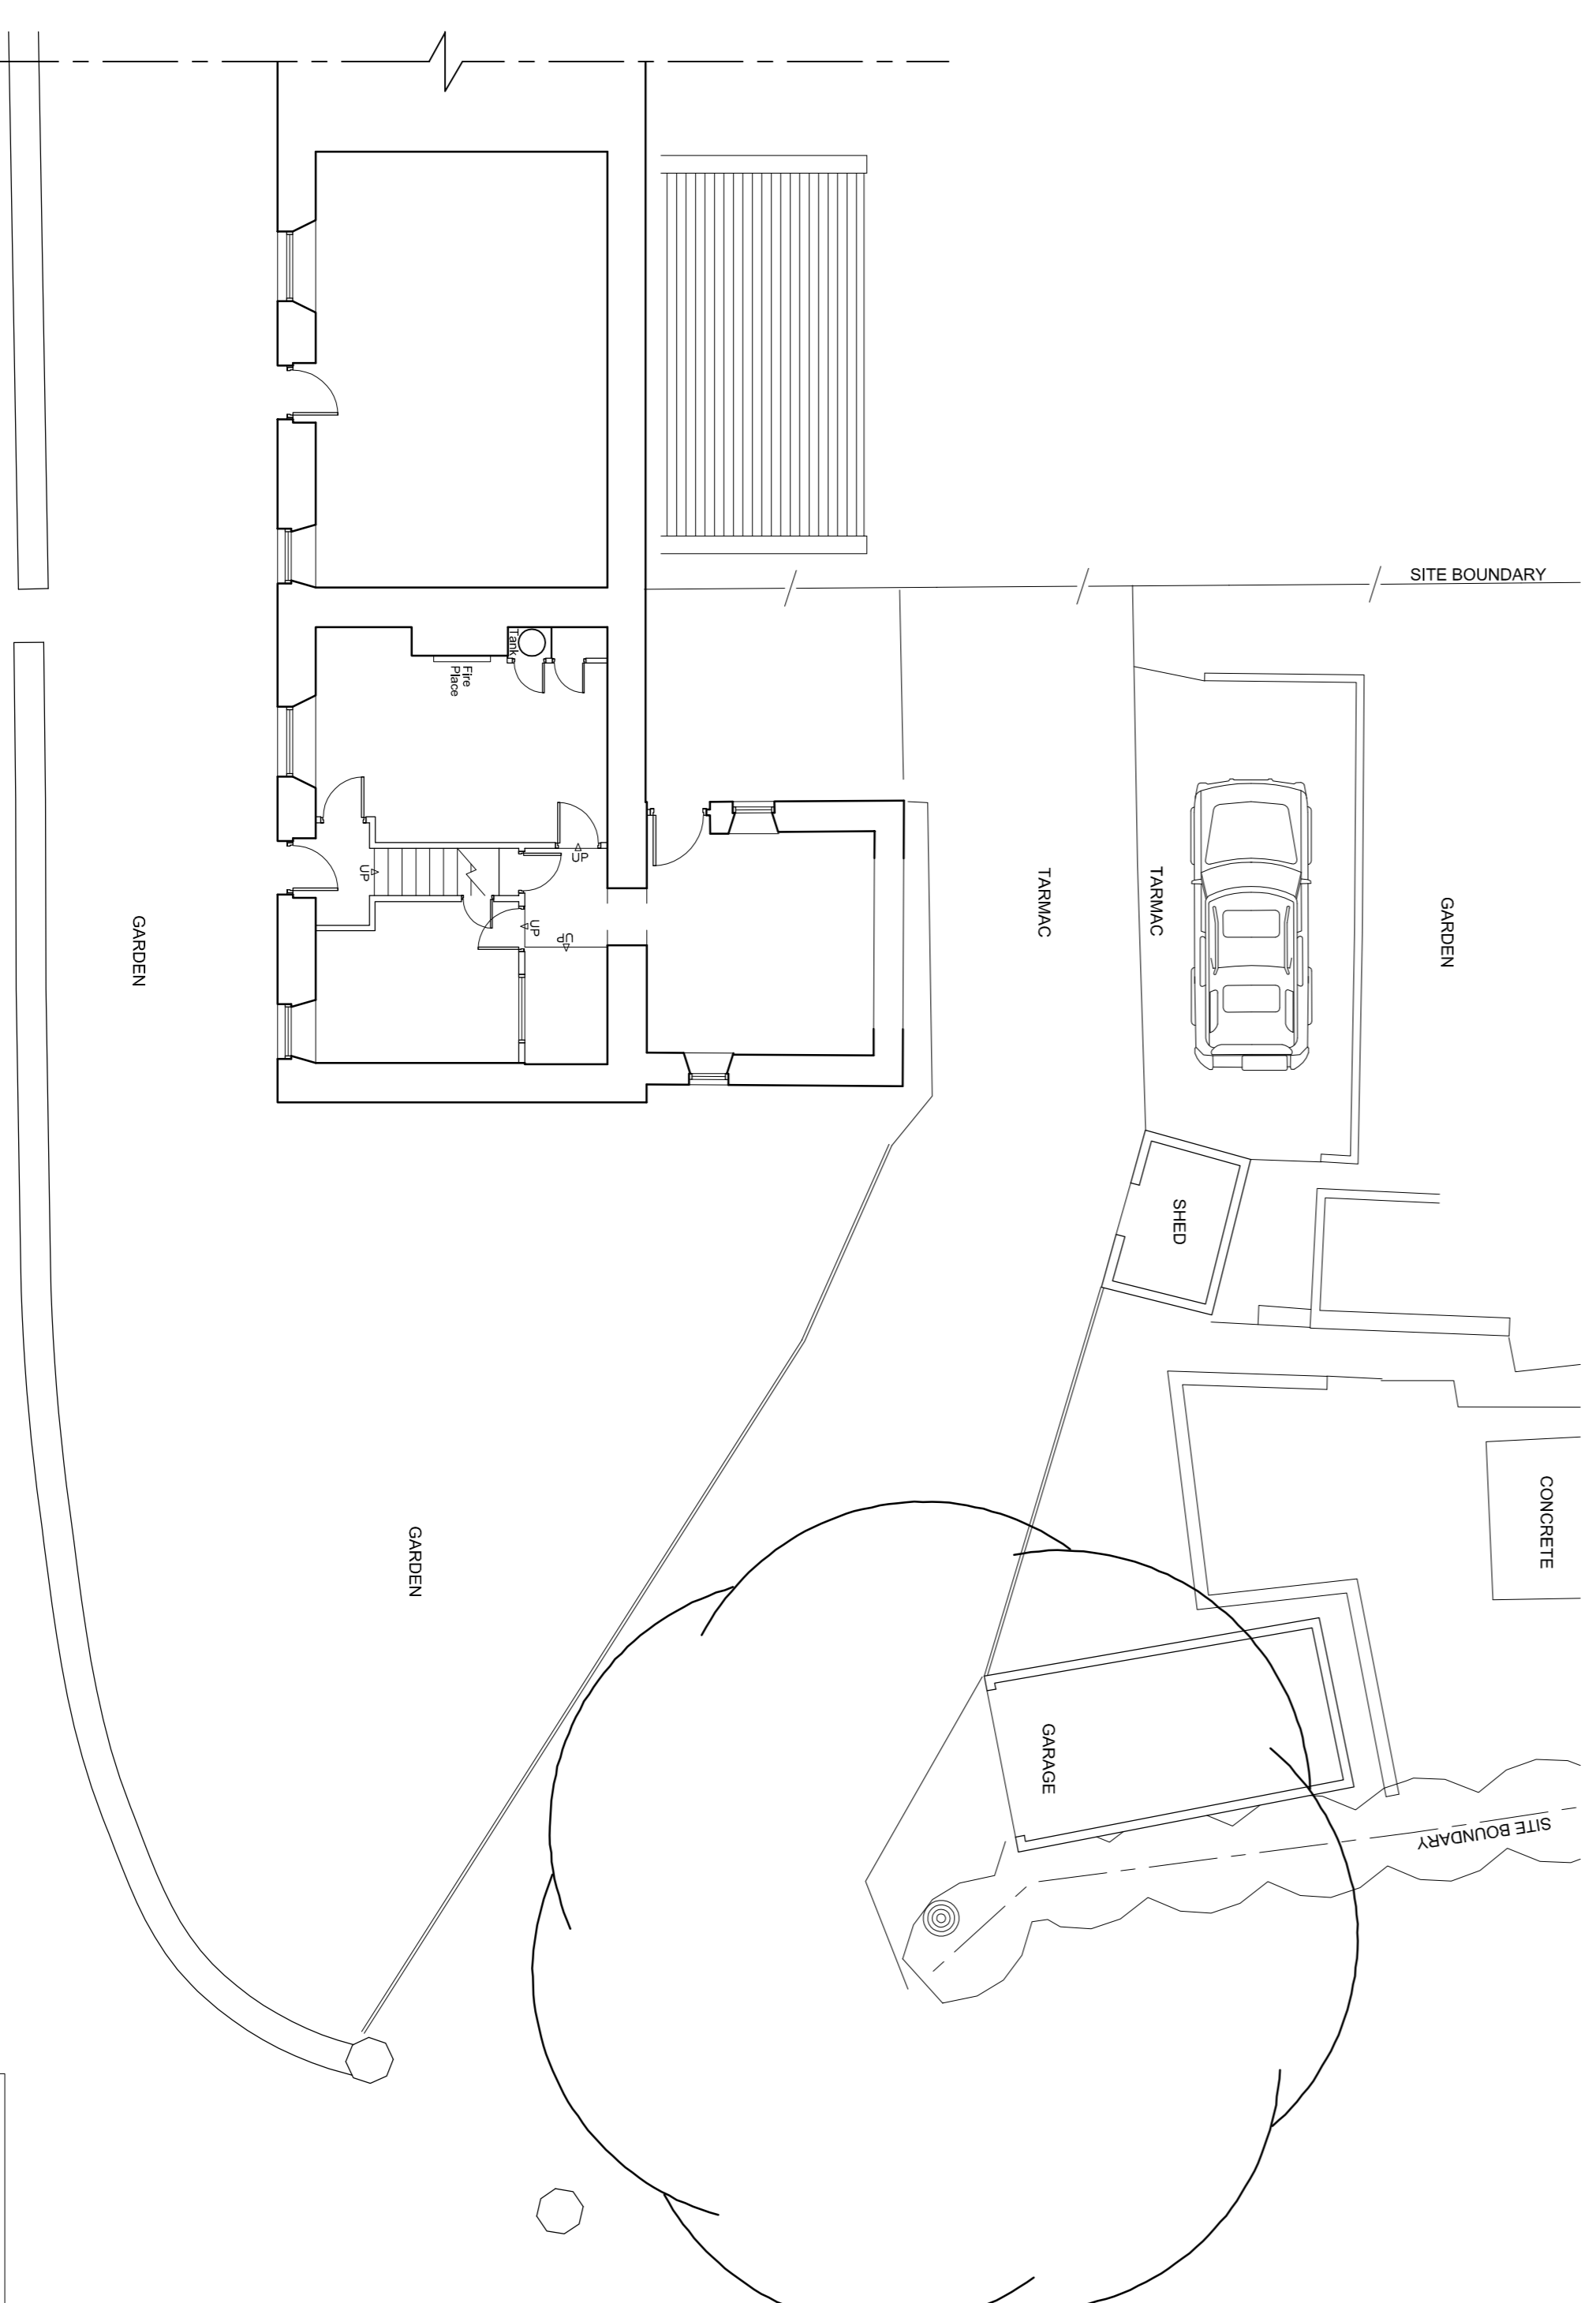

GROUND FLOOR PLAN

GILES ARTHUR ARCHITECTS	
architects@gilesarthur.co.uk 01813 821148 www.gilesarthur.co.uk	
INCORPORATING GILES ARTHUR ARCHITECTS LTD AND GILES ARTHUR ARCHITECTS LTD	
REGISTERED ARCHITECTS AND ARCHITECTS IN TRAINING WITH THE ARCHITECTS REGISTRATION BOARD (ARB)	
PROJECT	3 MIDDLETON COTTAGES, BELFORD, NE70 7LB
CLIENT	MRS STEWART
DRAWING	FLOOR PLANS AS EXISTING
STATUS	PLANNING APPLICATION
DWG No.	MC 03A
REVISION	A 15.04.2022
SCALE	1:100 @ A1
DATE	20/12/2021